





VIEW OF REAR ELEVATION FROM GARDEN



VIEW ALONG SIDE ELEVATION



VIEW ALONG REAR ELEVATION

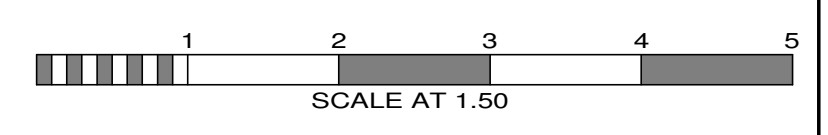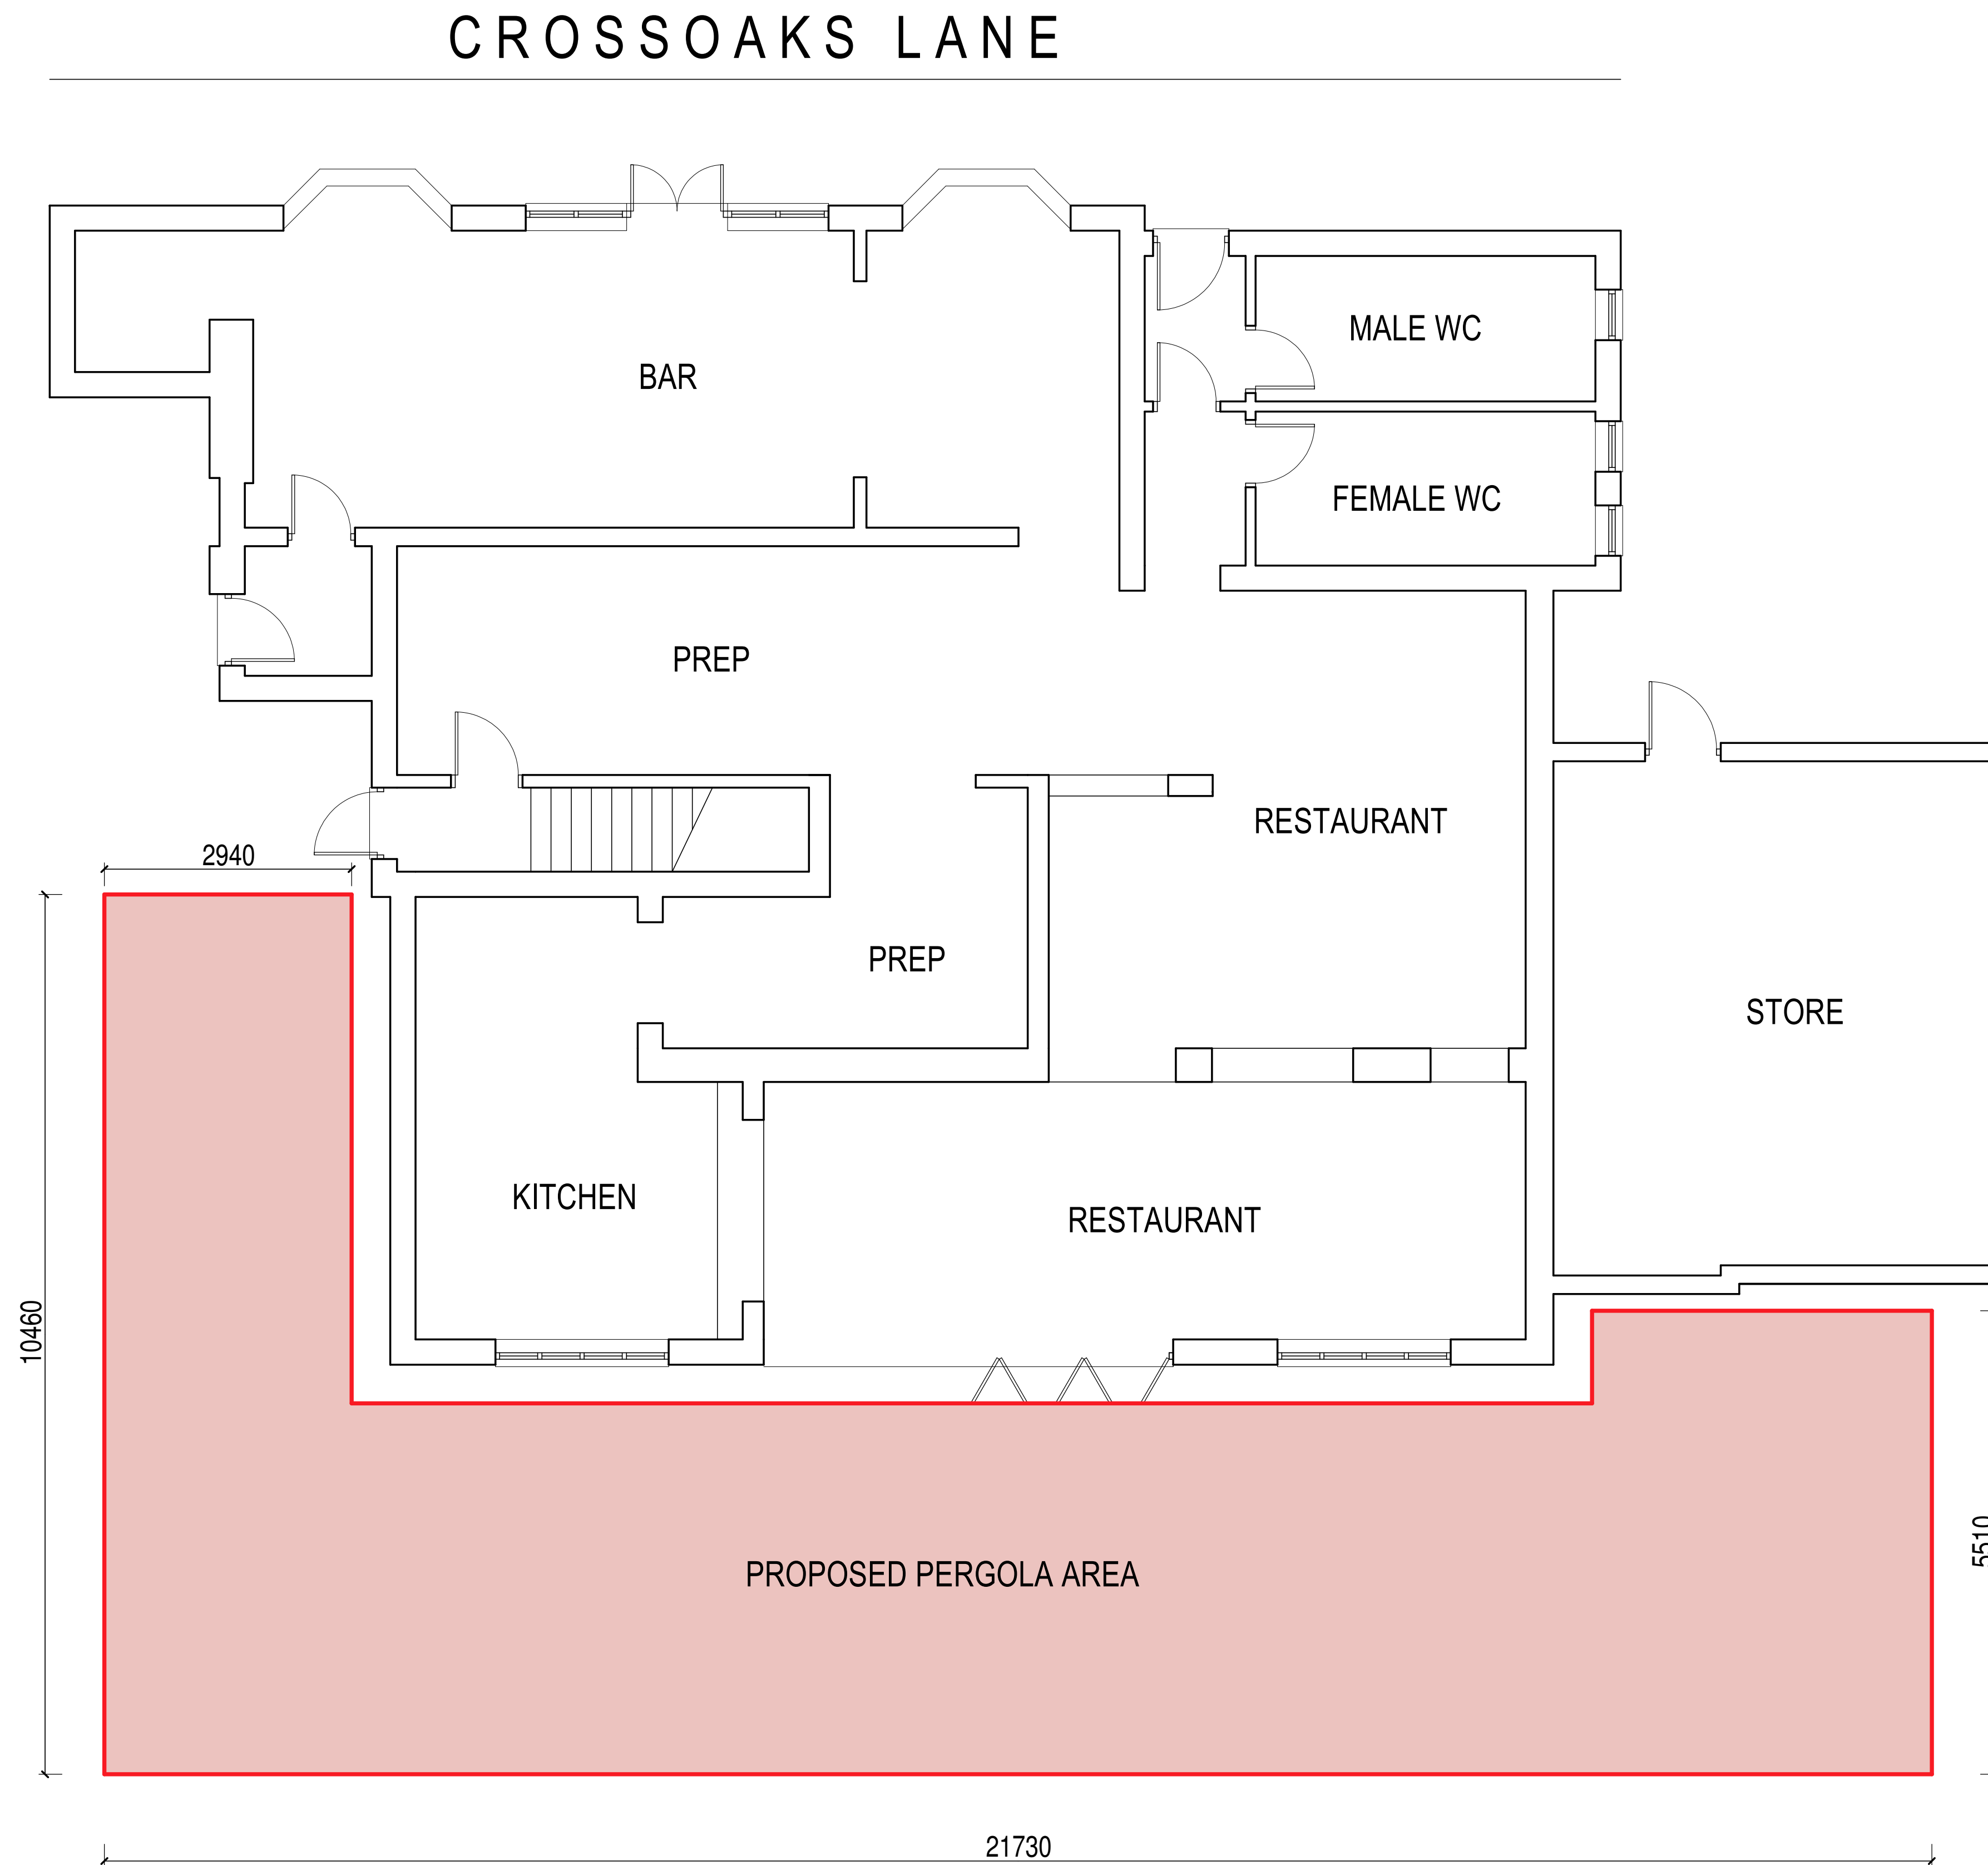

No.	Date	By	Contents
Revisions			

Site Address
THE OLD GUINEA RESTAURANT
 CROSSOAKS LANE
 RIDGE
 EN6 3LH

Job Title
 ERECTION OF RETRACTABLE PERGOLA
 TO SIDE AND REAR

Drawing Title
GROUND FLOOR PLAN

Scale 1:50 Date 09/21 Drawn by AJC

Alan Cox
 associates
 Architectural & Planning Consultants
 TEL: 020 - 8440 - 7777
 FAX: 020 - 8364 - 9556

Org.No. 510221-1 Rev.