





north elevation


east elevation

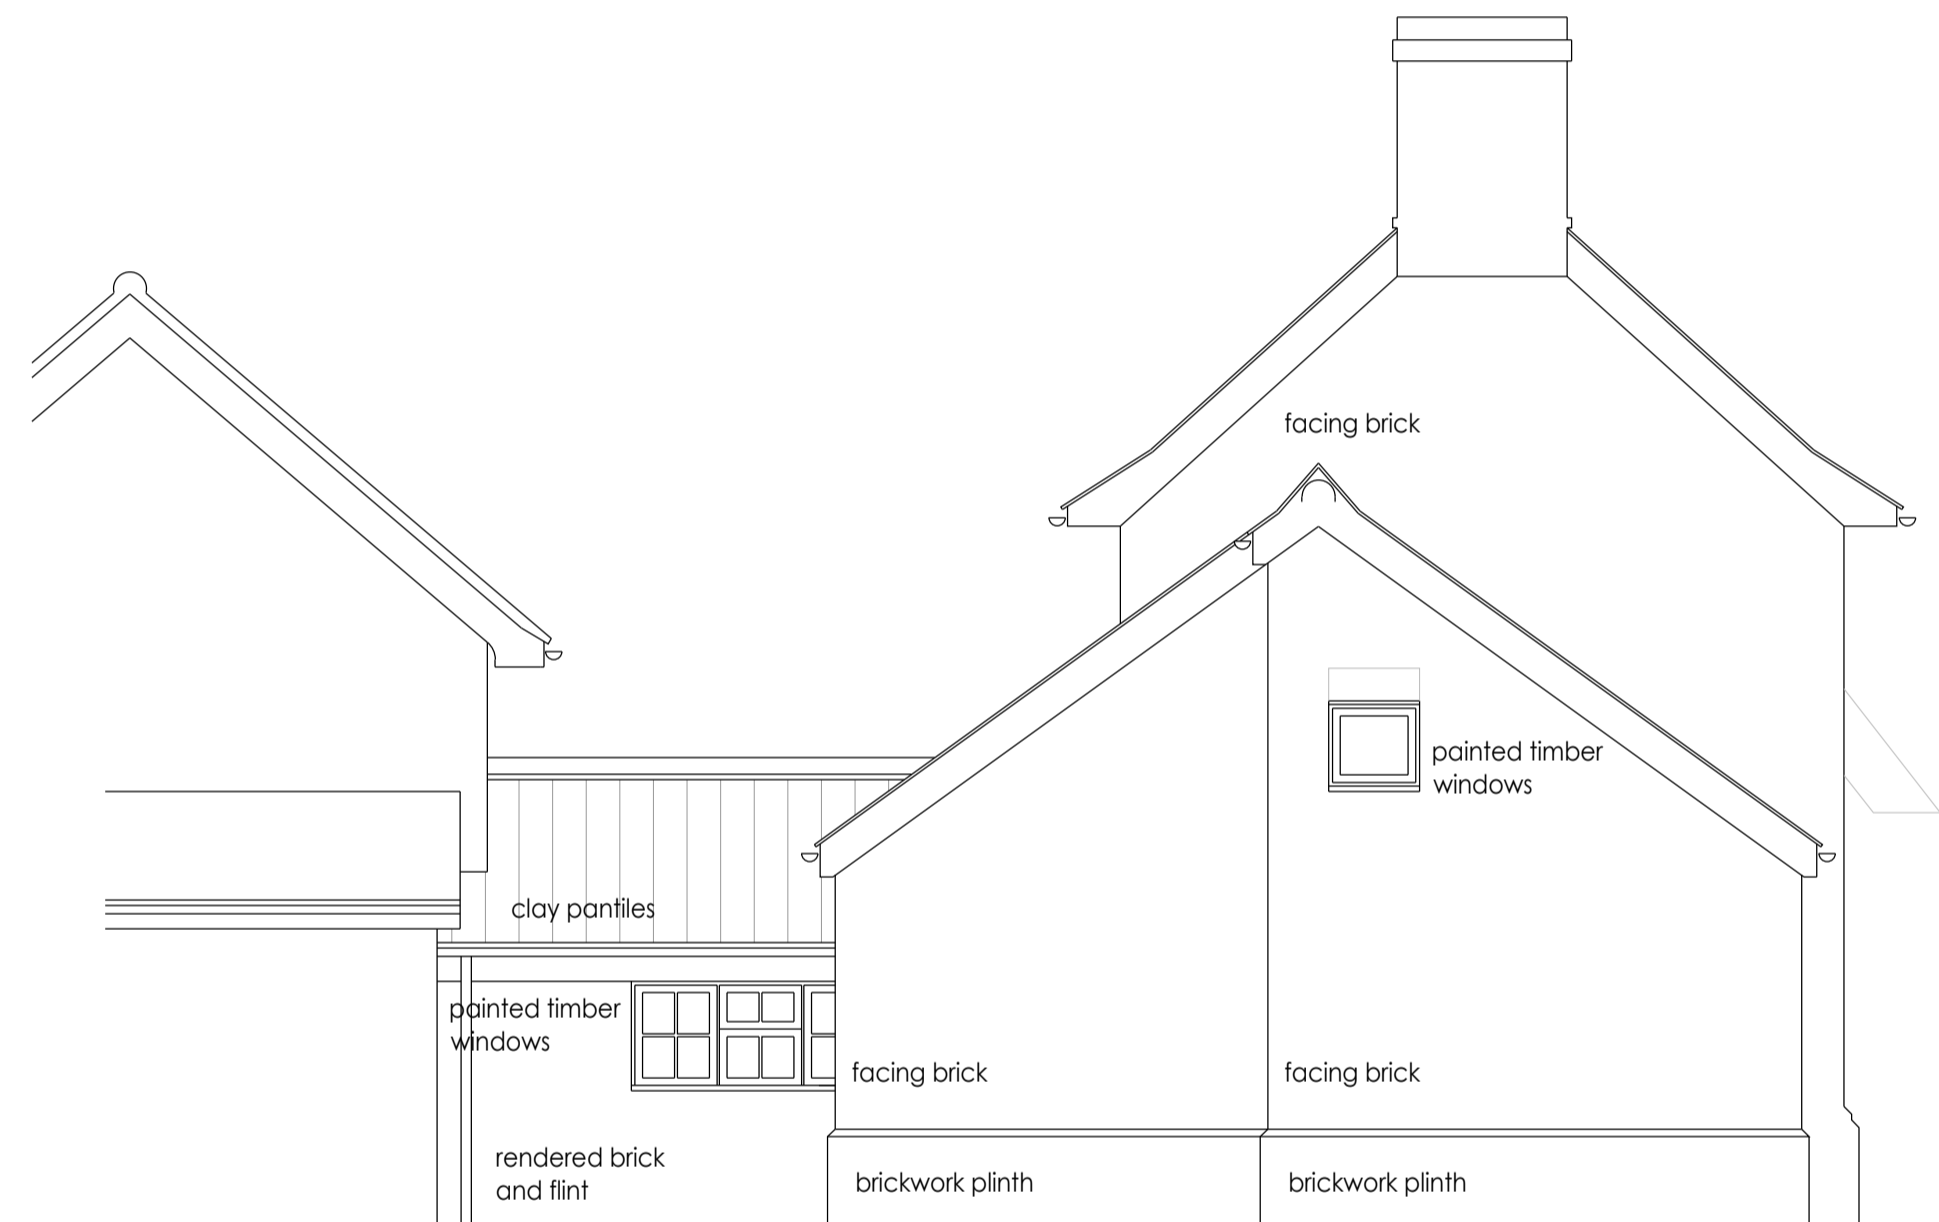

south elevation

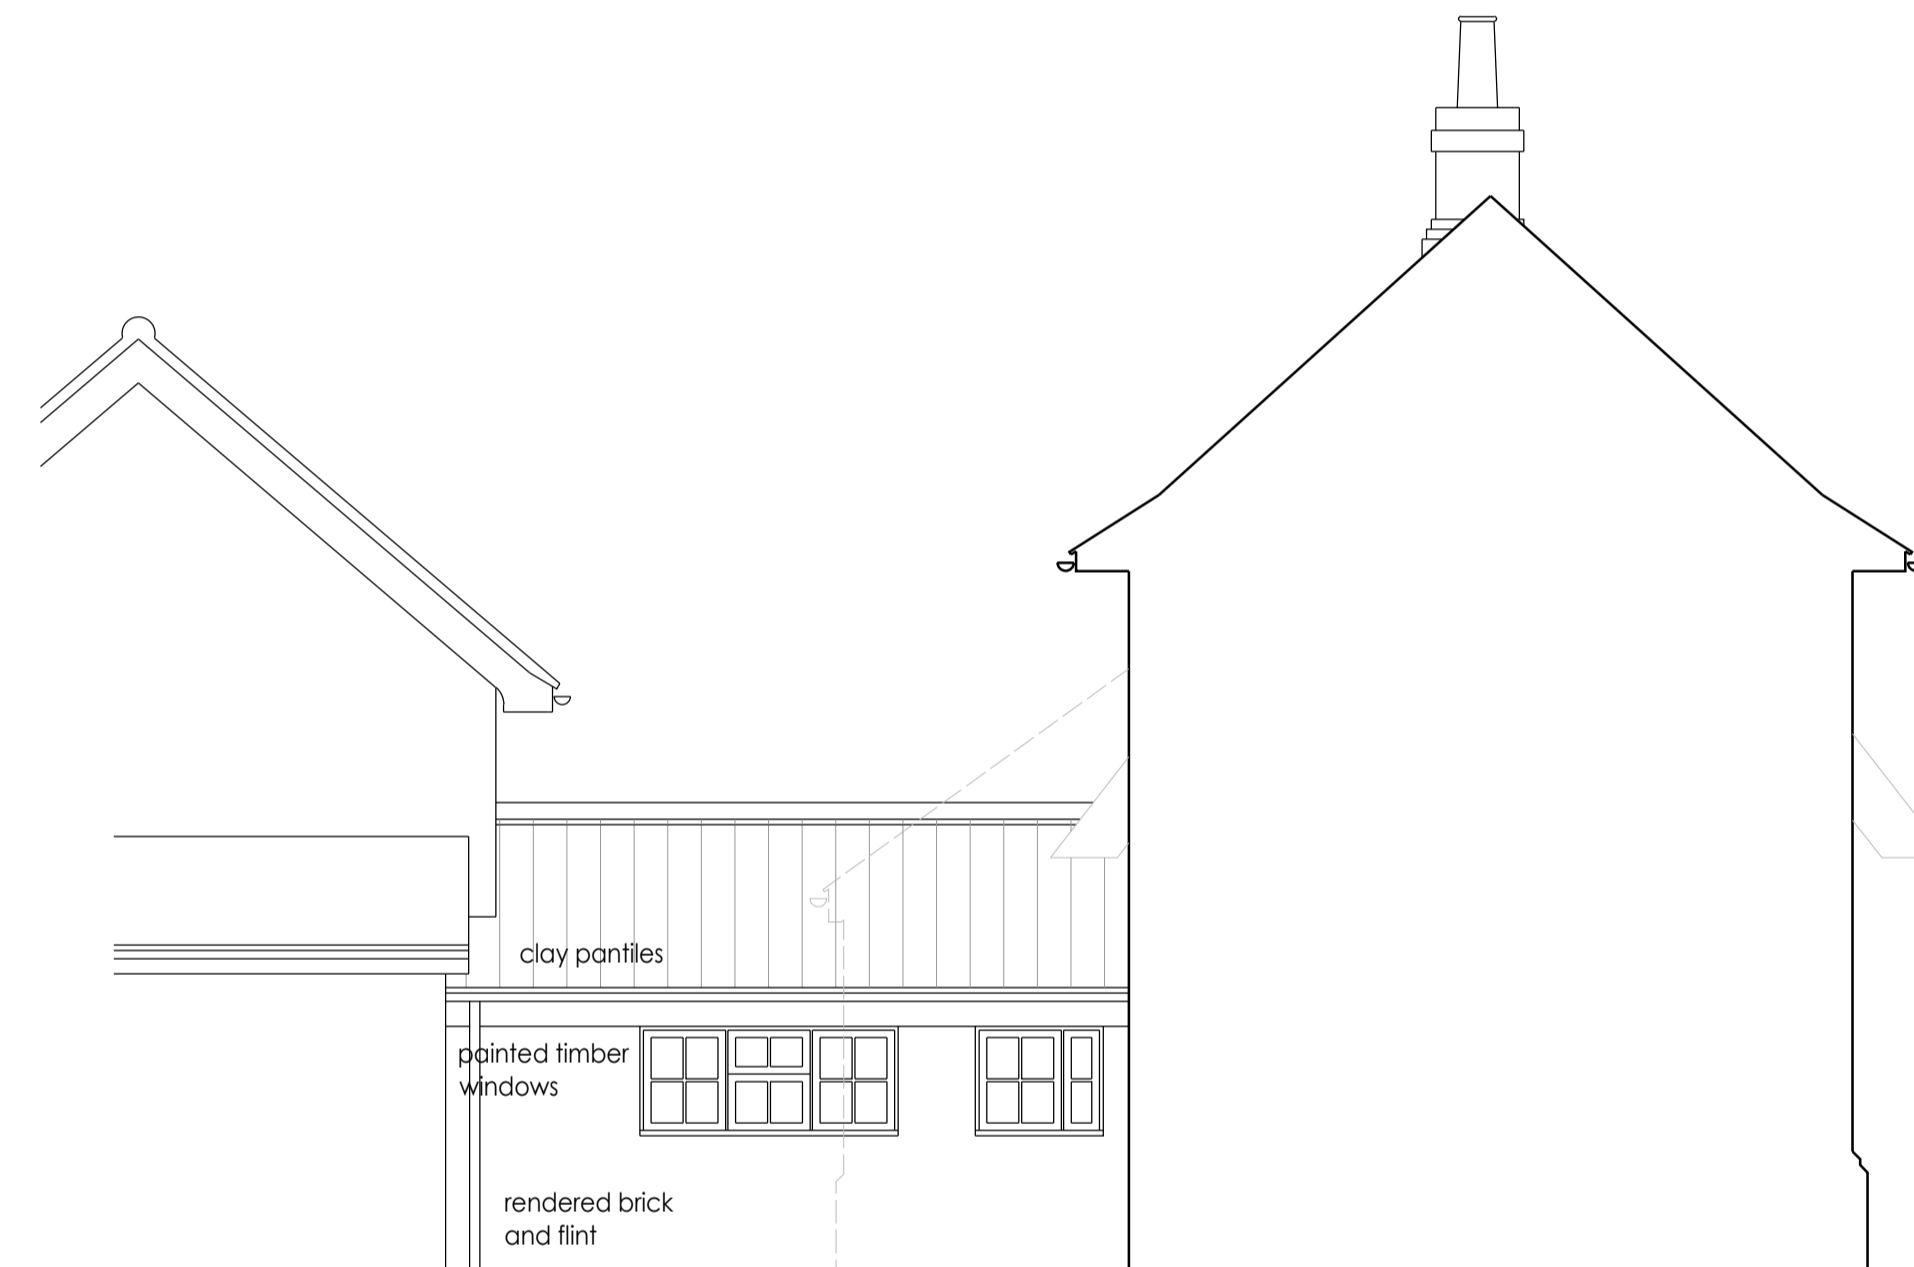


south elevation/section

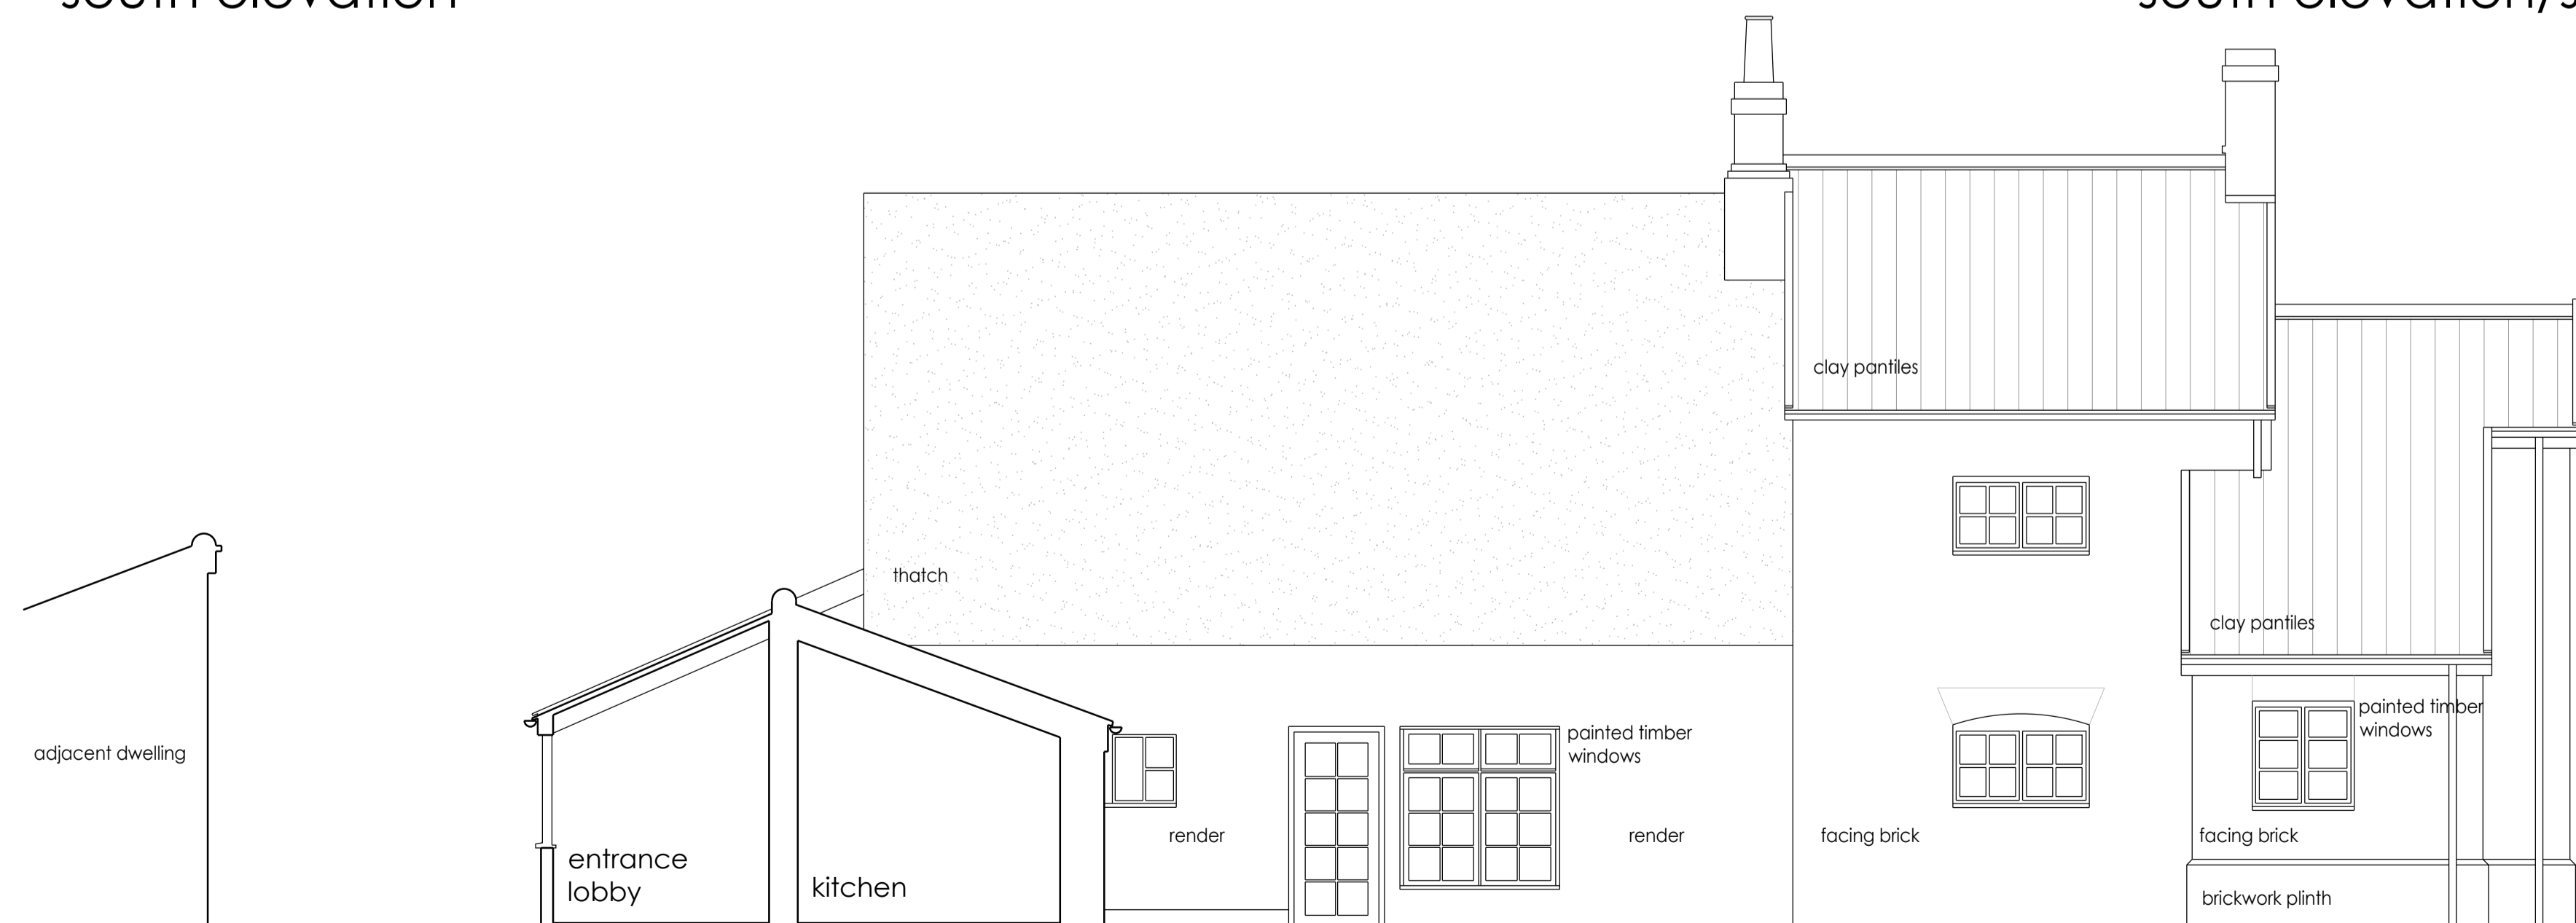

west elevation/section

any discrepancy to be reported to andrew p r love architecture . design . planning . ltd
 all dimensions to be checked on site
 © this drawing and all content is the copyright of andrew p r love architecture . design . planning . ltd

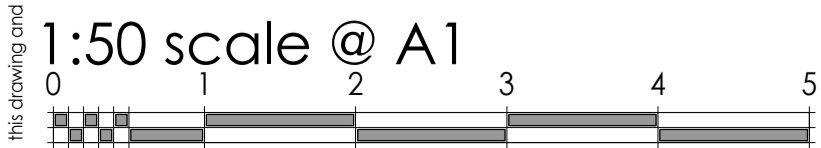

existing elevations - survey drawing
 kitchen alterations for jill maidment
 willys croft . church road . wrenningham . norfolk . NR16 1BA
 date december 2020 scale 1:50 A1
 job JM/1763 dwg 9903

andrew p r love architecture . design . planning
 cherry tree farm . wymondham road . burwell . norfolk . nr16 1nb telephone . 01953 789911
 e-mail . info@andrewprloveadp.co.uk website . www.andrewprloveadp.co.uk