


1 Existing Site Plan
Scale: 1:500

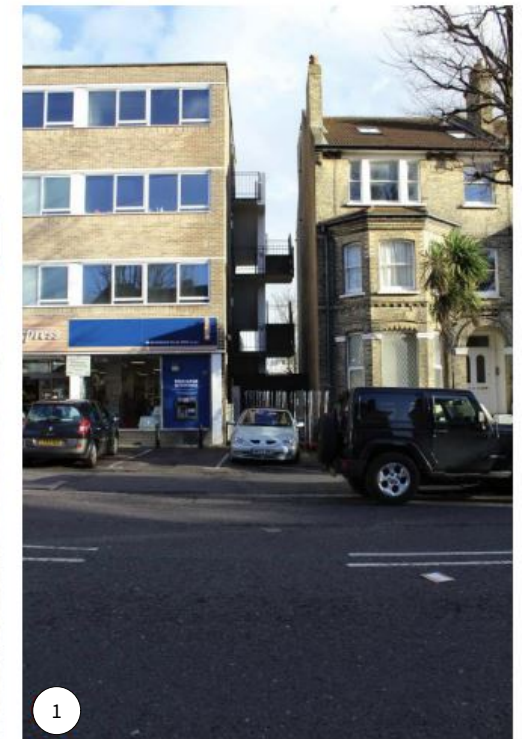

2 Existing Site Photographs
Scale: NA


4 Gloucester Passage, Brighton BN1 4AS
e: studio@sticklandwright.co.uk
t: 01273 964051
Company registered in England No. 11222477

Disclaimer:
This drawing is the copyright of Stickland Wright Ltd. and may not be reproduced or used except by written permission. Figured dimensions to have precedence over scaling. Check all site dimensions prior to fabrication. Refer any discrepancies found to Stickland Wright.

Revisions:

Revisions:	Checked

1:500 5m 10 20 30

 

Dwg No. 21088-P-003

Drawing Title Existing Site Plan and Photographs
Address Land To Rear Of Denmark Villas
Client Baron Homes
Scale 1:500 @A3
Stage Planning
Drawn by EH
Checked by NS



architecture + interiors
www.sticklandwright.co.uk