




NORTH EAST ELEVATION AS EXISTING.

8050

12050

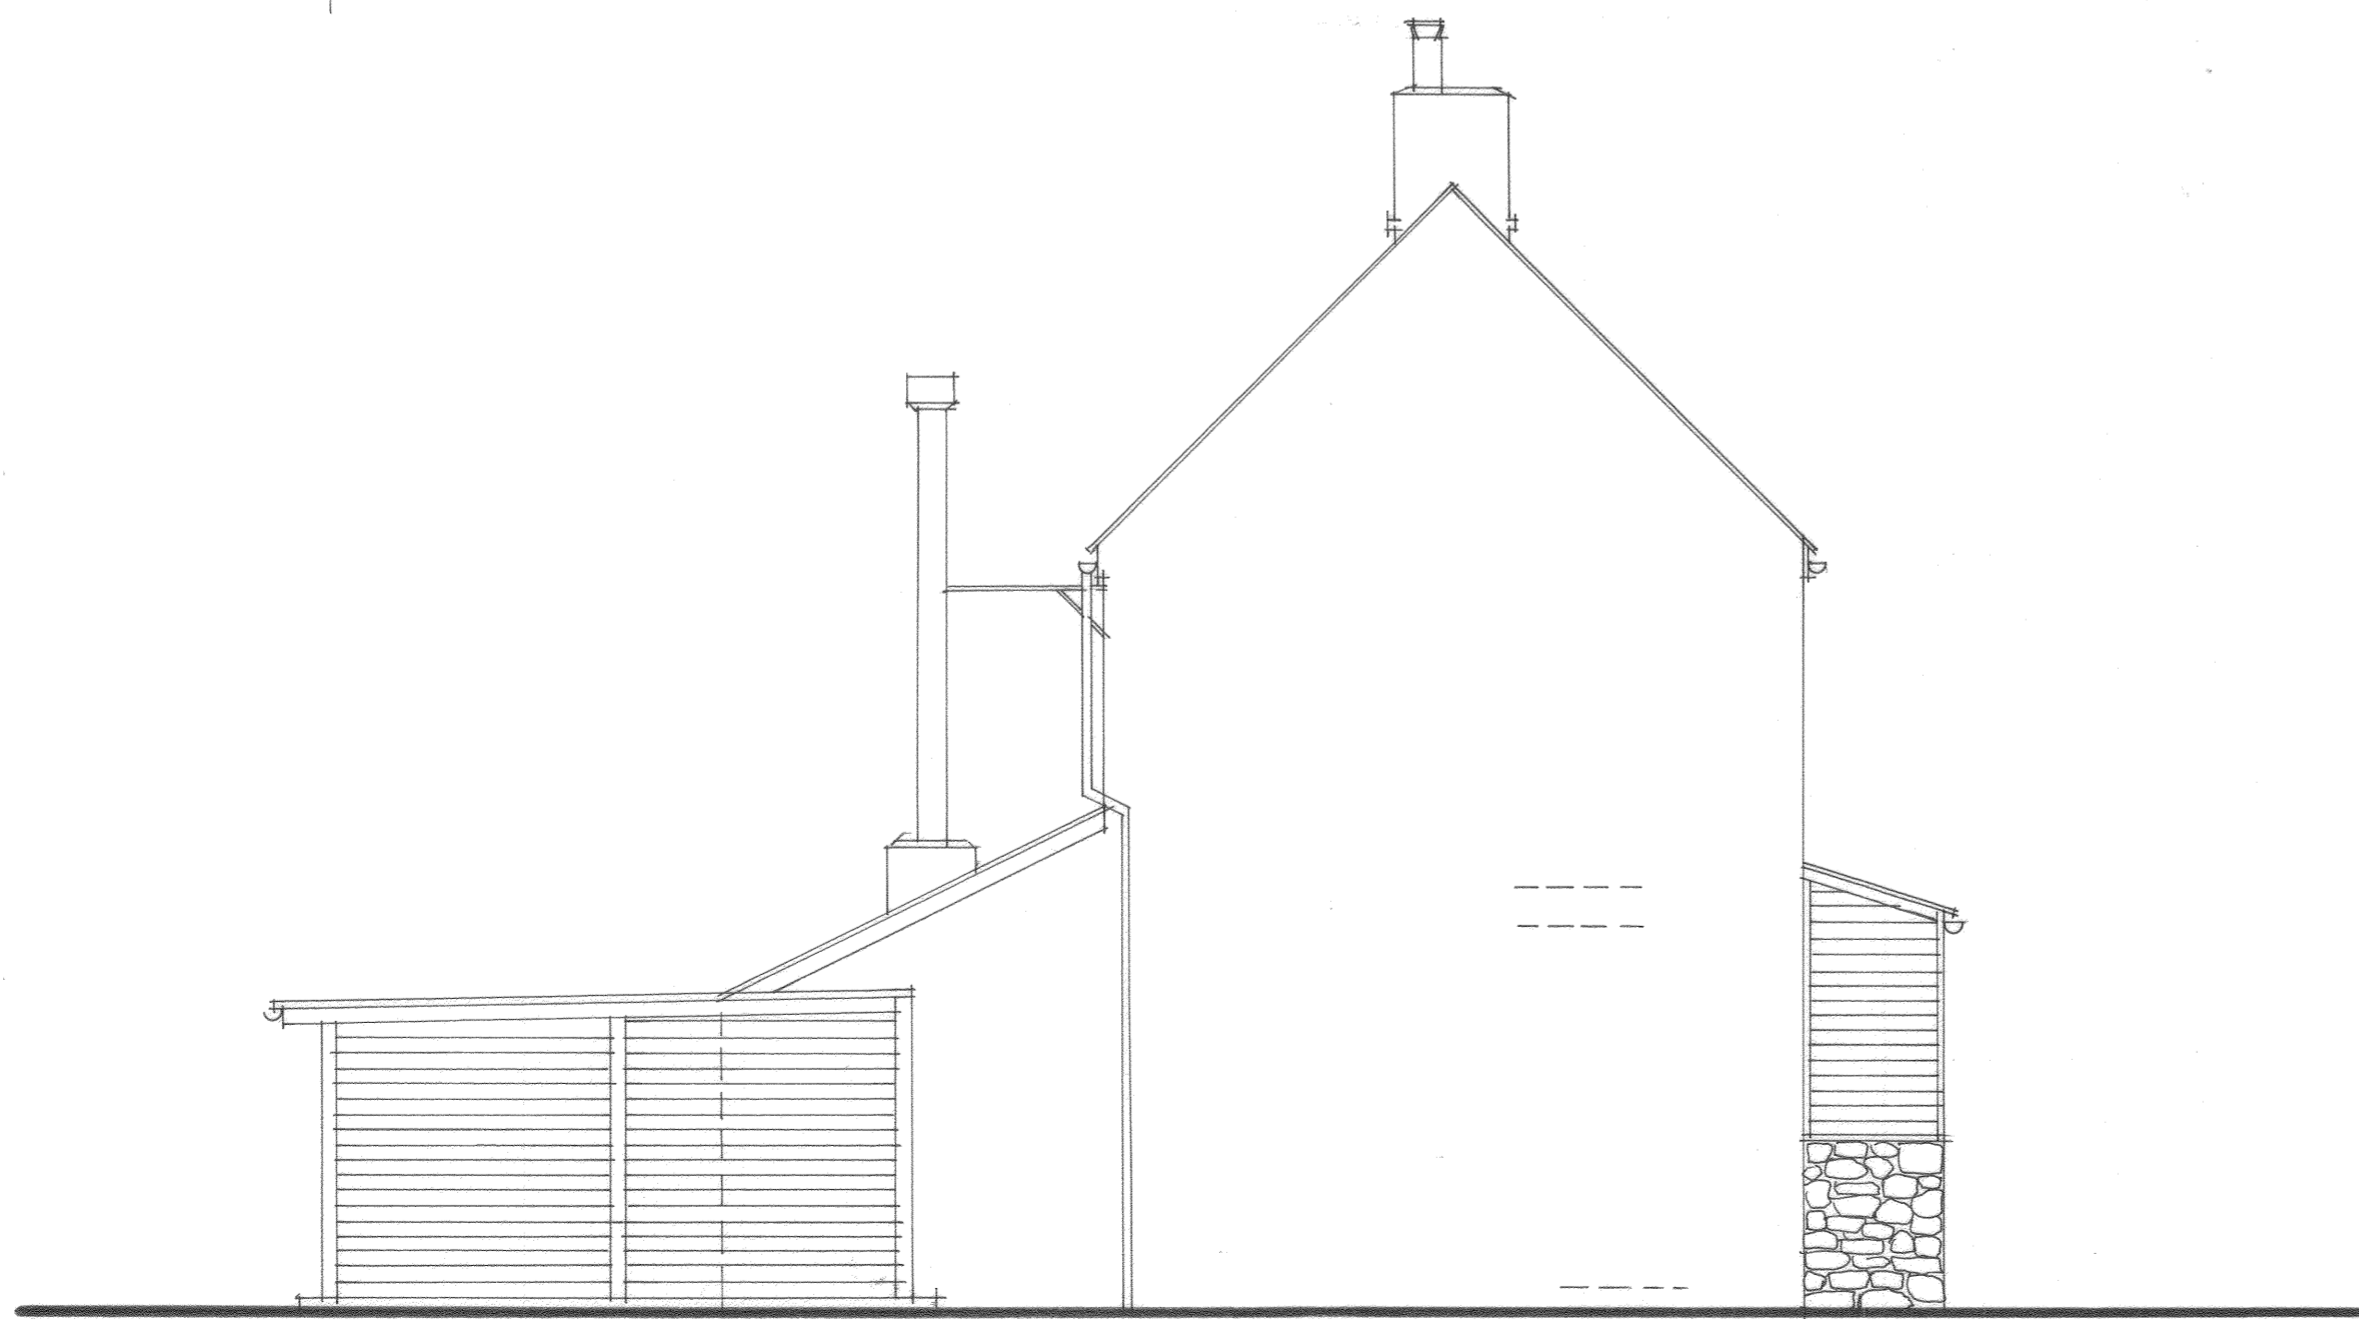

SOUTH EAST ELEVATION AS EXISTING.

Buckle Chamberlain Partnership Ltd. Architects & Architectural Technologists.			
Mill House, Llancayo Court, Llancayo, Usk, Monmouthshire NP15 1HY		Tel: 01291 672264 01291 673424 Fax: 01291 671050 Email: enquiries@bucklechamberlain.co.uk	
Client	Mr S. Pollard		
Project	Proposed Alterations At Walnut Tree Cottage, Tredunnoch, Usk. NP15 1LY		
Drawing	Existing North East & South East Elevations.		
Date	Sept 2021	Scale	1:50 @ A2
Drawn by	JSS	Drawing No	
Checked by	.	1555[PL]03	
Revision			