

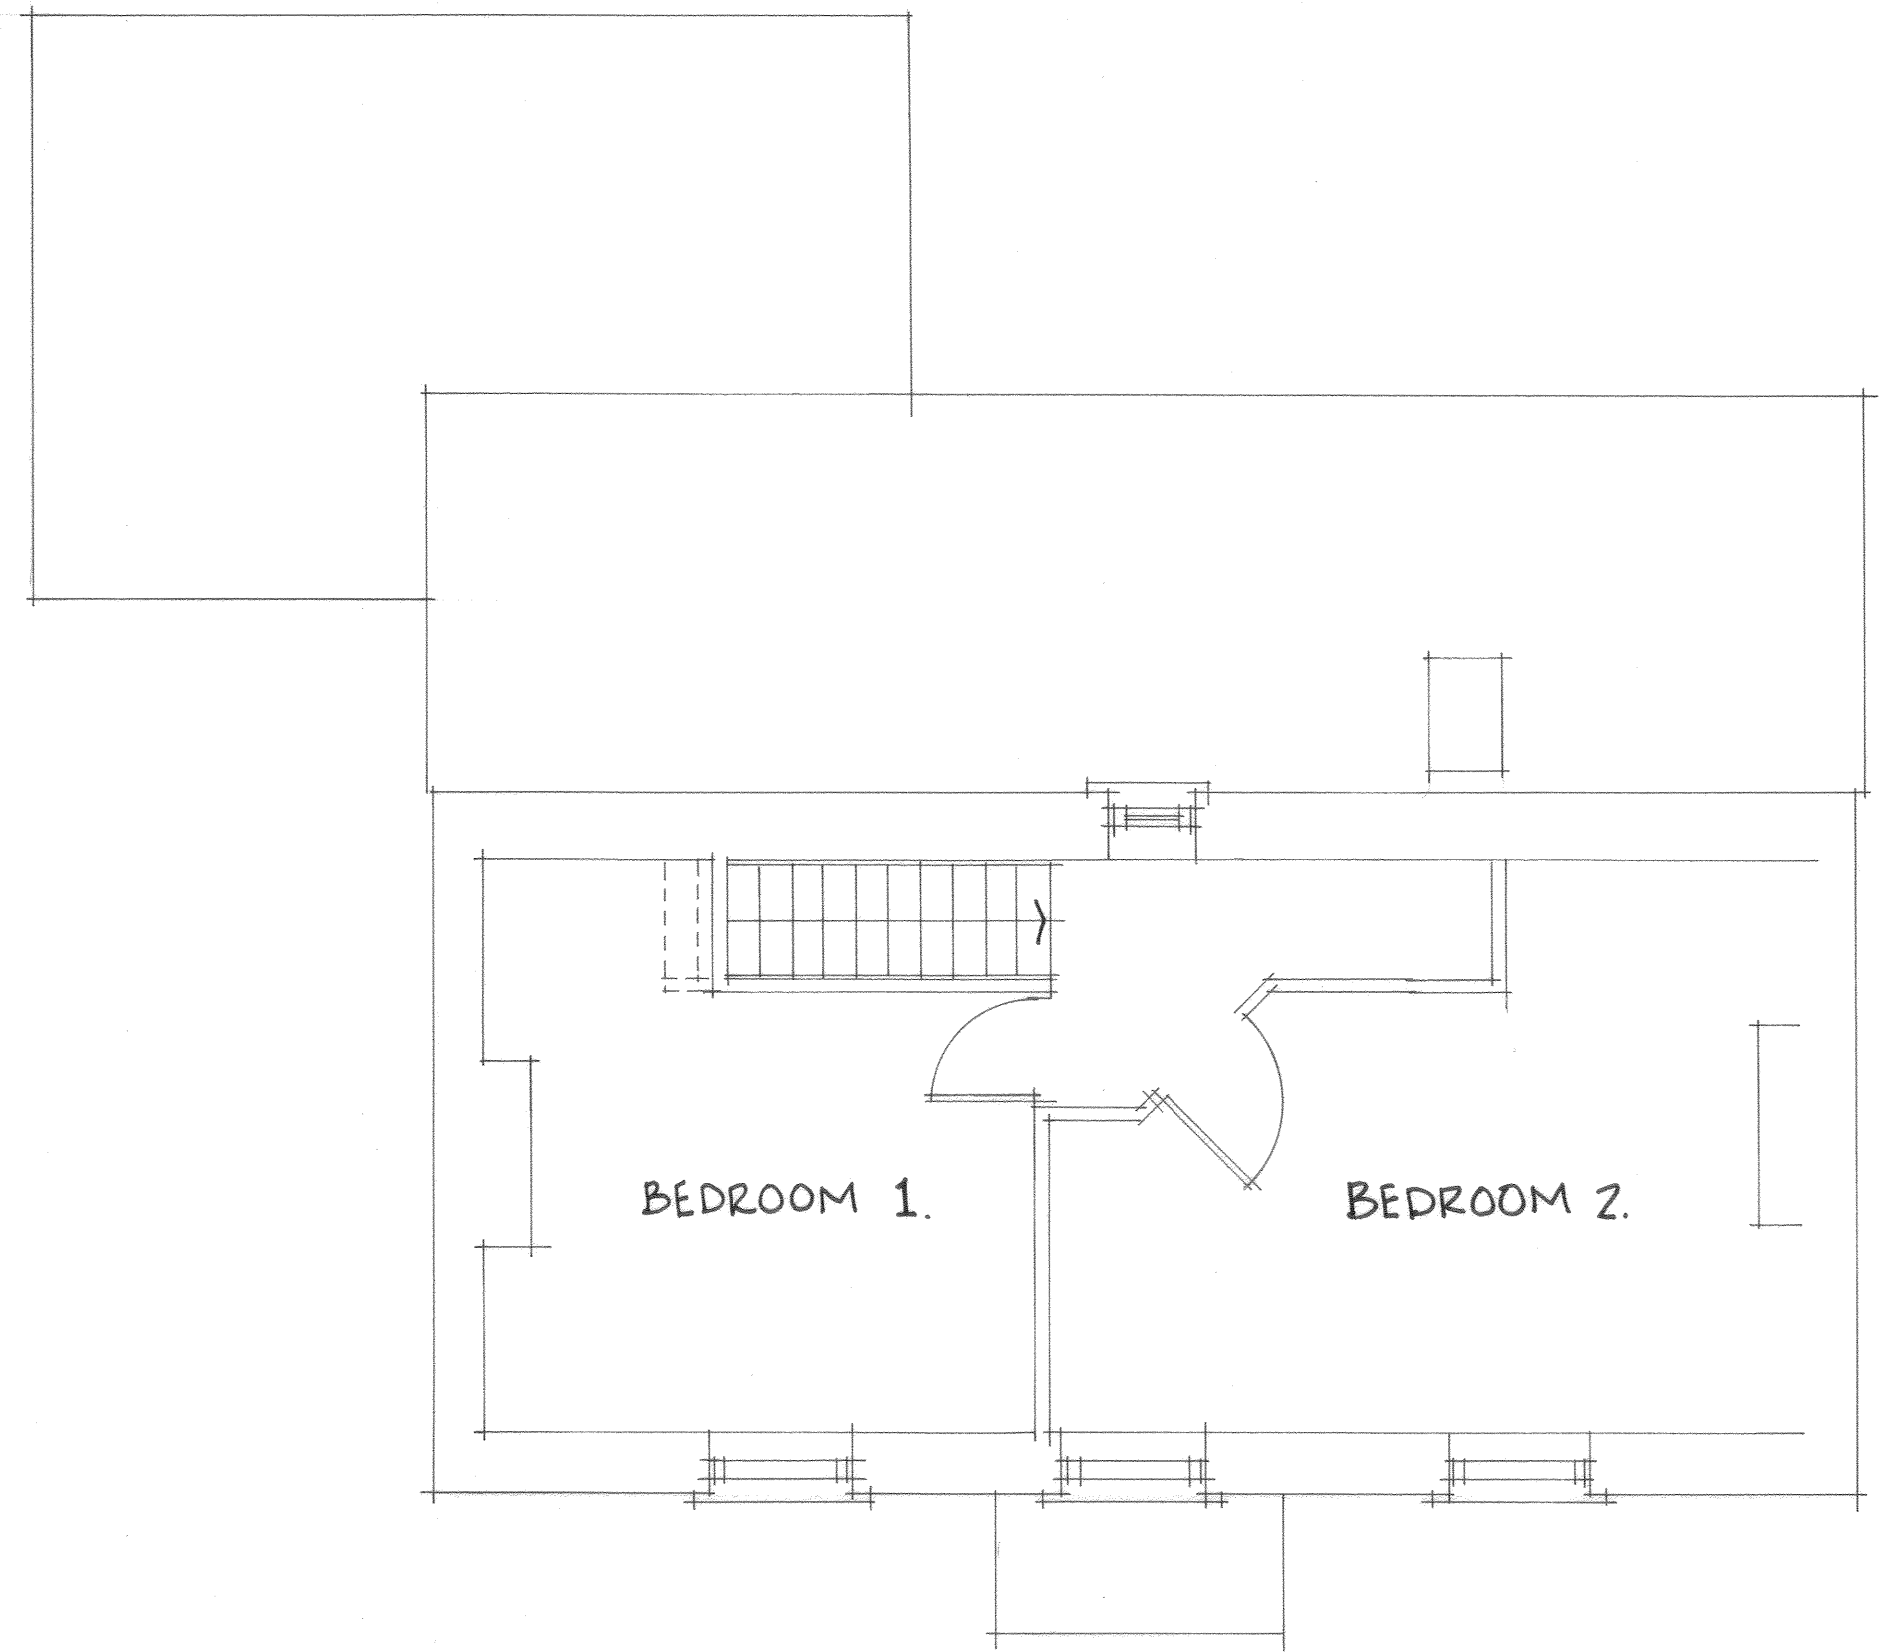


EXISTING GROUND FLOOR PLAN.

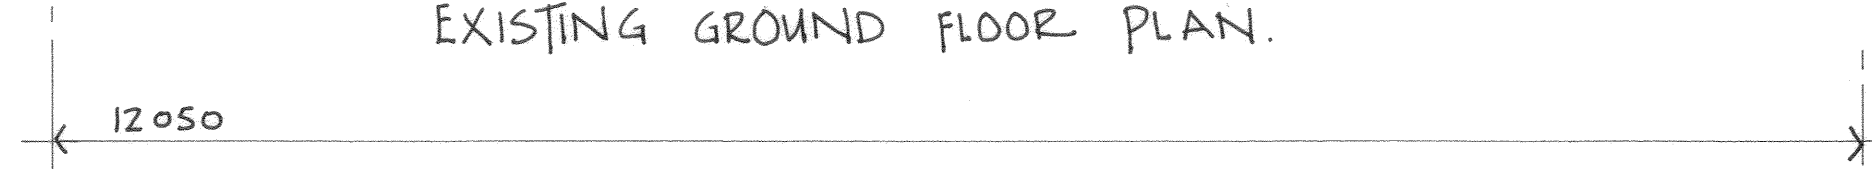

EXISTING FIRST FLOOR PLAN.

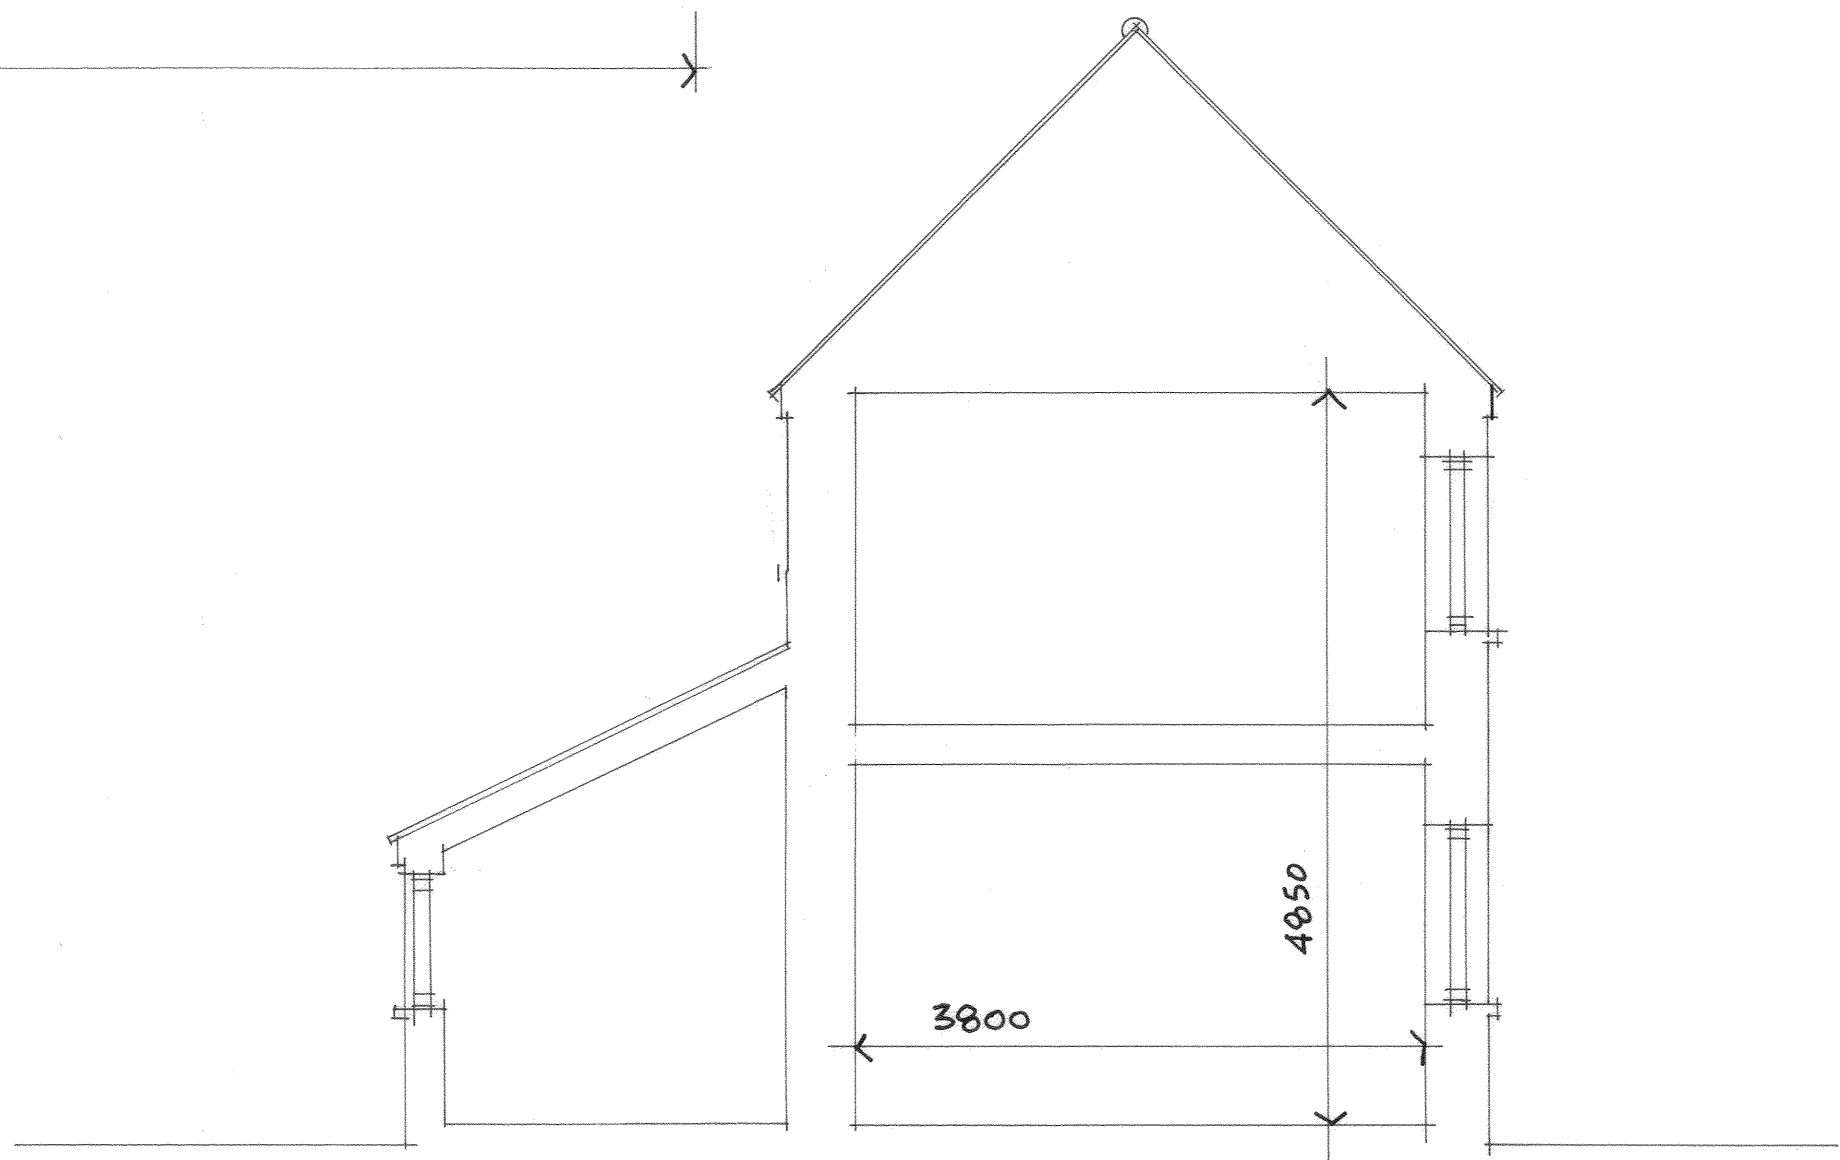

EXISTING SECTION.

|   |   |  |            |
|---|---|--|------------|
| <b>Buckle Chamberlain Partnership Ltd.</b><br>Architects & Architectural Technologists. |   |  |            |
| Mill House, Llancayo Court,<br>Llancayo, Usk,<br>Monmouthshire<br>NP15 1HY              |   | Tel: 01291 672264<br>01291 673424<br>Fax: 01291 671050<br>Email: enquiries@bucklechamberlain.co.uk |            |
| Client  | Mr S. Pollard   |  |            |
| Project   | Proposed Alterations At<br>Walnut Tree Cottage,<br>Tredunnoch, Usk.<br>NP15 1LY |  |            |
| Drawing   | Existing Floor Plans and Section.   |  |            |
| Date  | Sept 2021   | Scale  | 1:50 @ A2  |
| Drawn by  | JSS   | Drawing No   | 1555[PL]01 |
| Checked by  | .   | Revision   |            |
| Revision  |   |  |            |