

200921


Application for a dormer bungalow

WEST ELEVATION (DB-WE-5)

Scale 1 : 100

east boundary
existing metal
estate fencing
and Leylandii hedge
2.4 metres high

south boundary
existing
holly hedge
in excess of
2.4m high

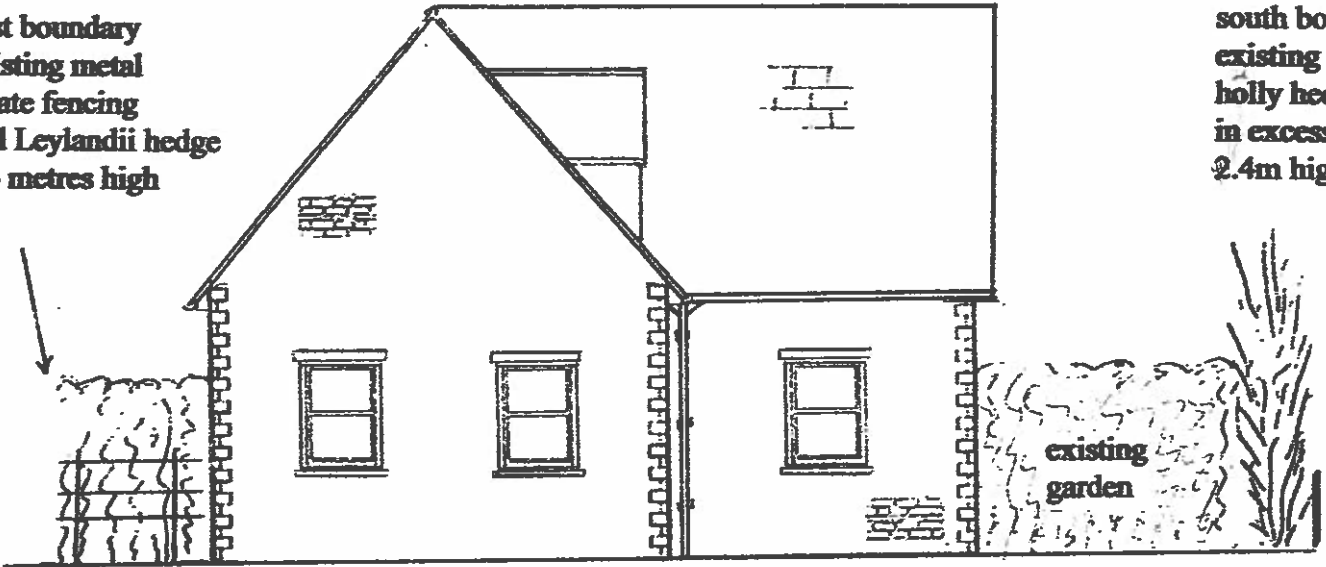

WEST ELEVATION

Ground floor windows facing a 2.4m hedge and existing shed


Application for a dormer bungalow

EAST ELEVATION (DB-EE-6)

Scale 1 : 100

south boundary
existing
holly hedge
in excess of
2.4m high

west boundary
existing metal
estate fencing
and Leylandii hedge
2.4 metres high

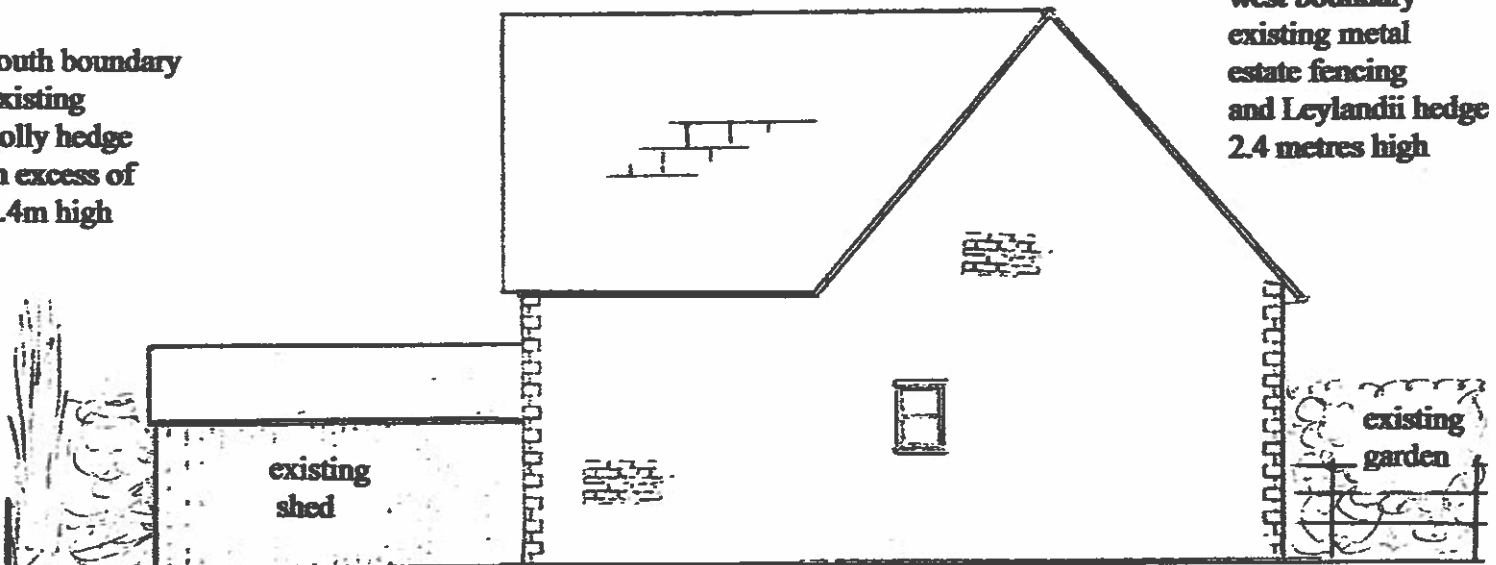

EAST ELEVATION

No first floor windows. A single ground floor opaque window facing a 2.4m hedge