



Existing Elevations
Scale 1:50

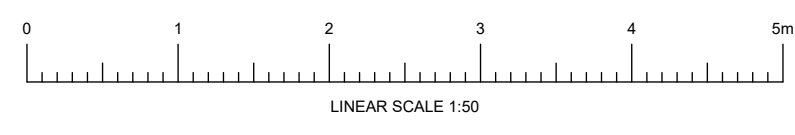

Front Elevation
Scale 1:50

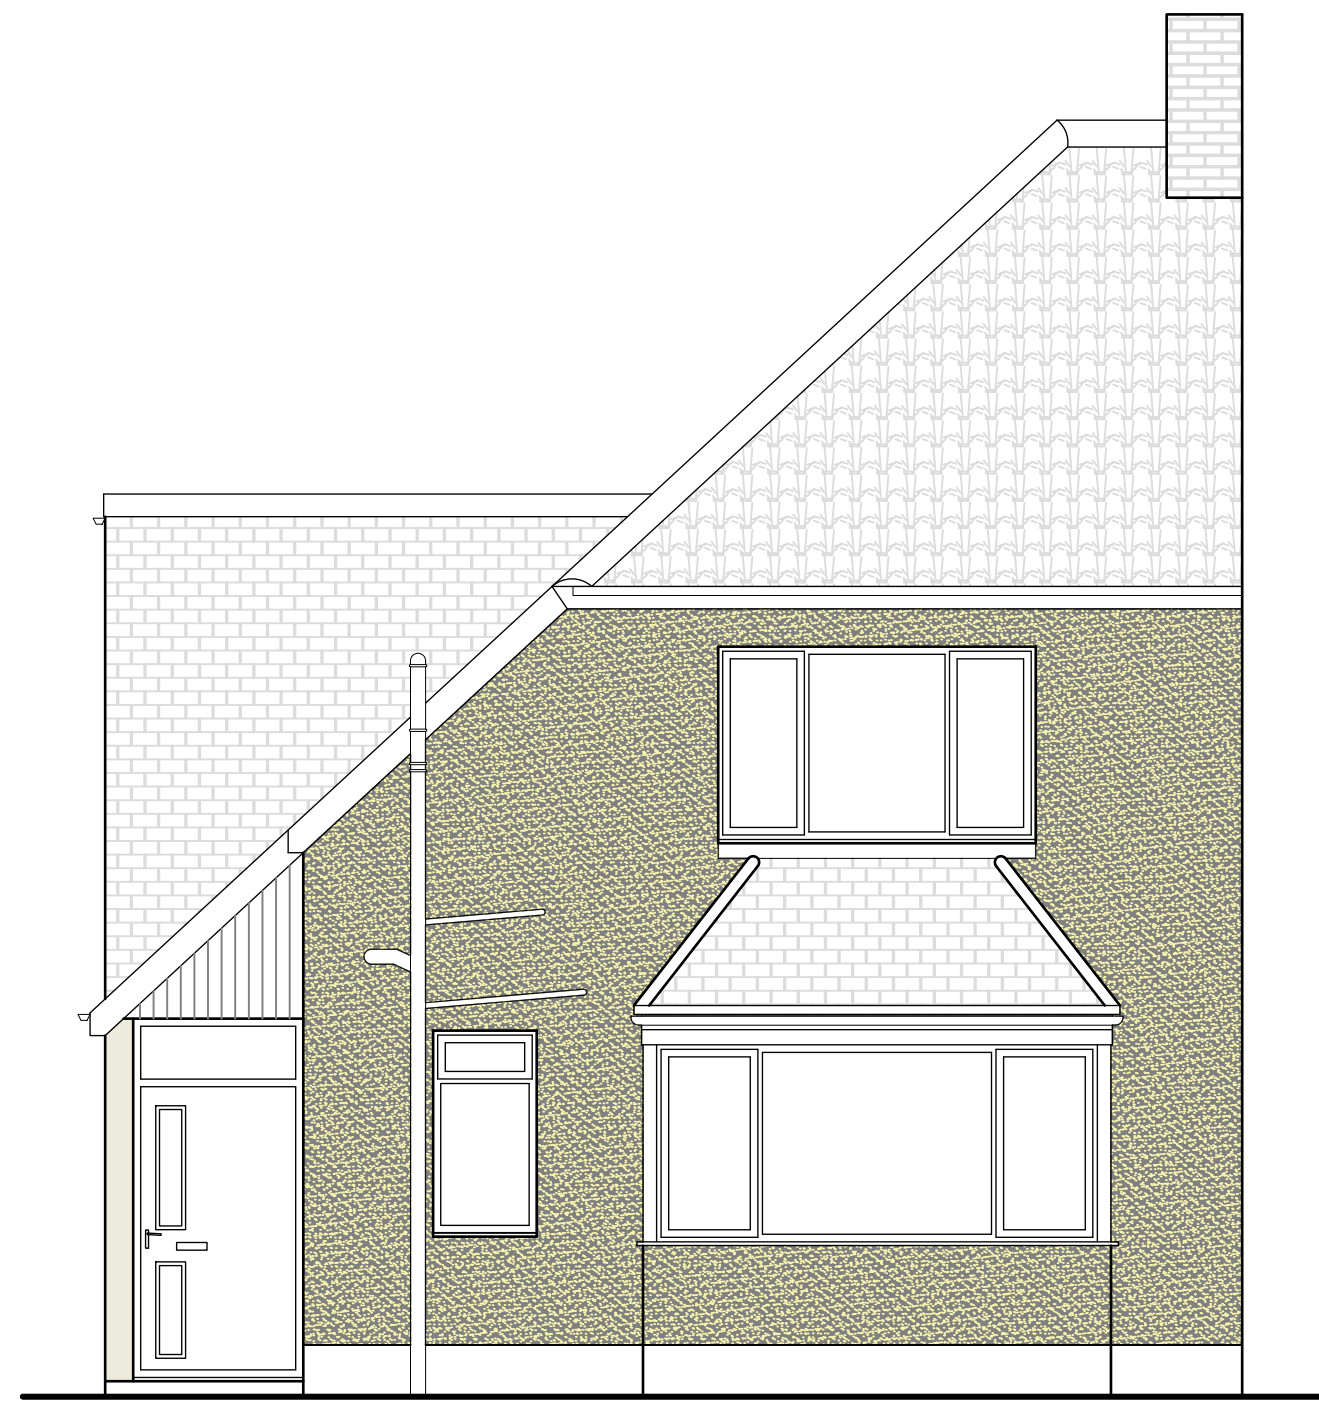

Rear Elevation
Scale 1:50



Images From Site
Not to Scale

Front Elevation




Rear Elevation




Side Garage Elevation




Side Garage Elevation

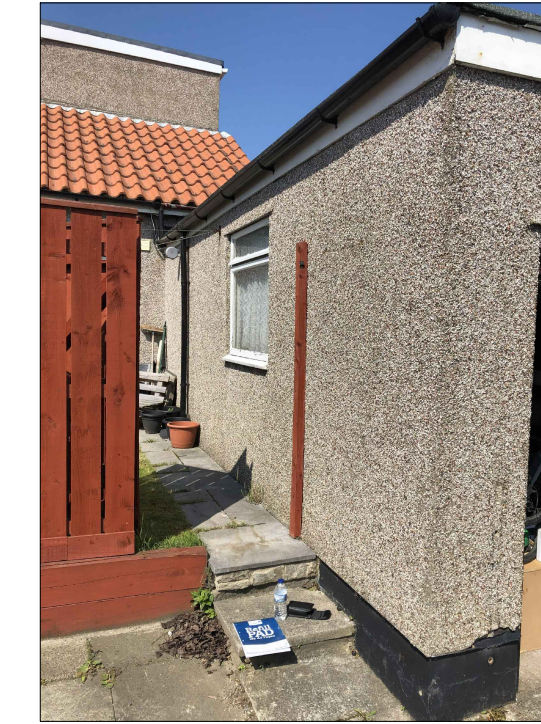

Side Elevation
Scale 1:50

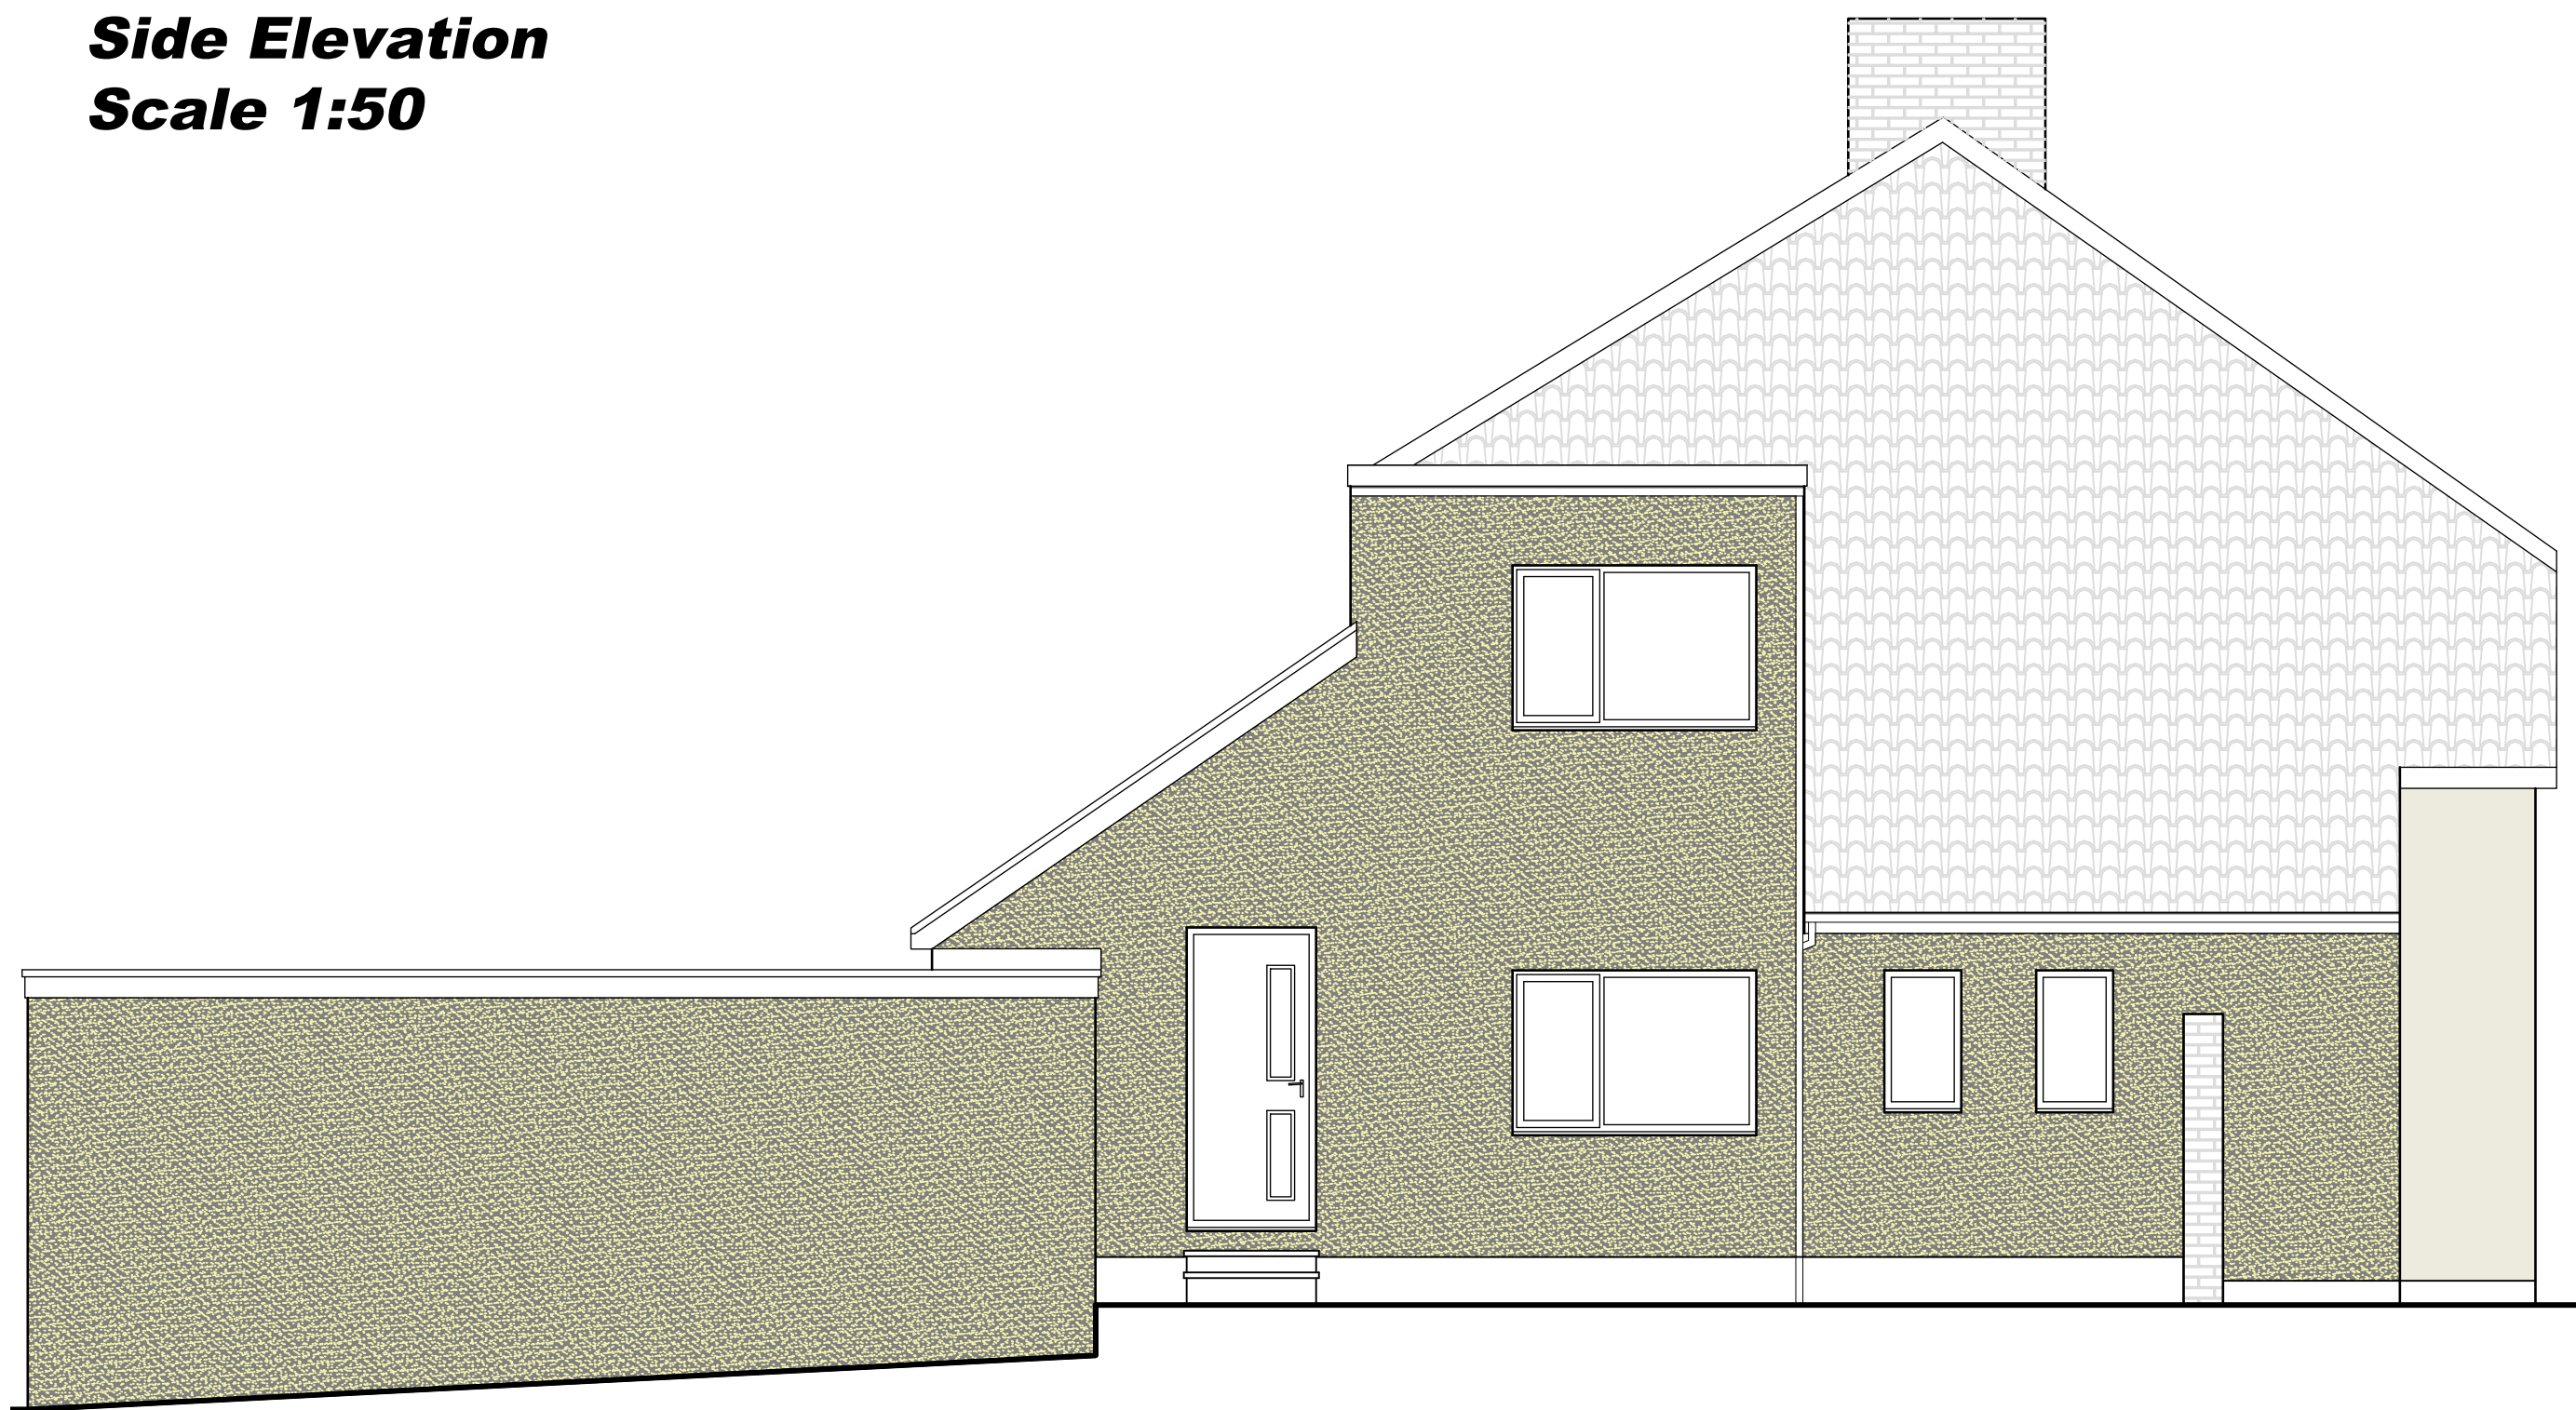


Side Elevation
Scale 1:50

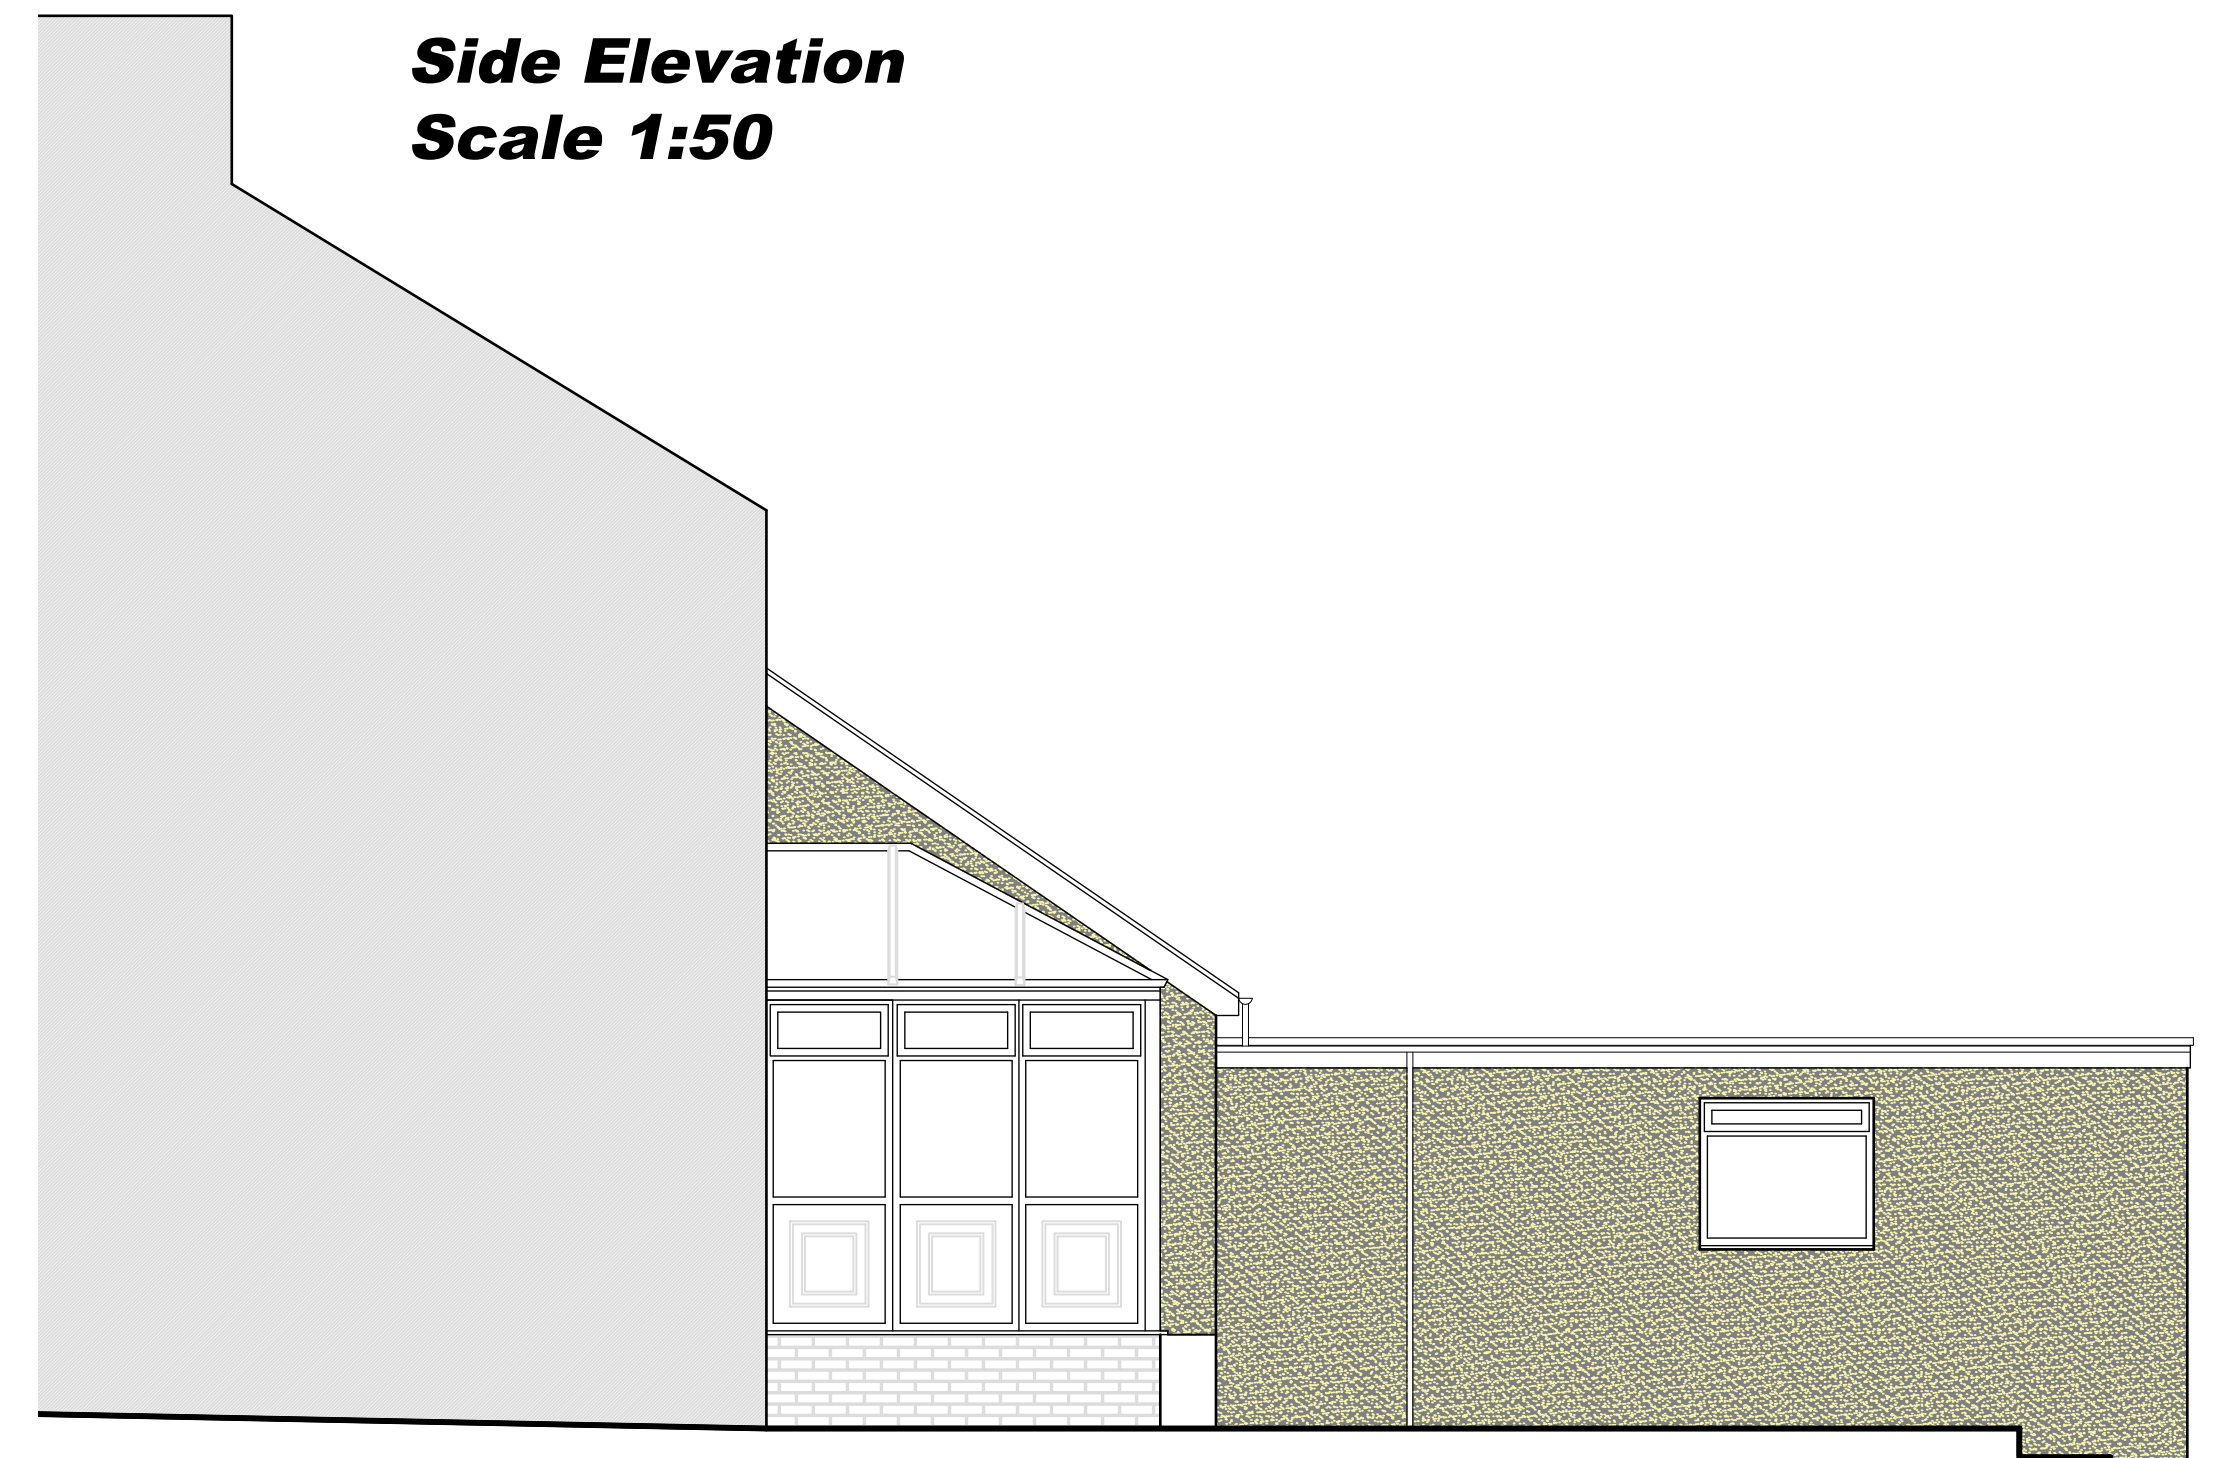

Notes:

REV:	DESCRIPTION:	BY:	DATE:
STATUS: PLANNING DRAWINGS			

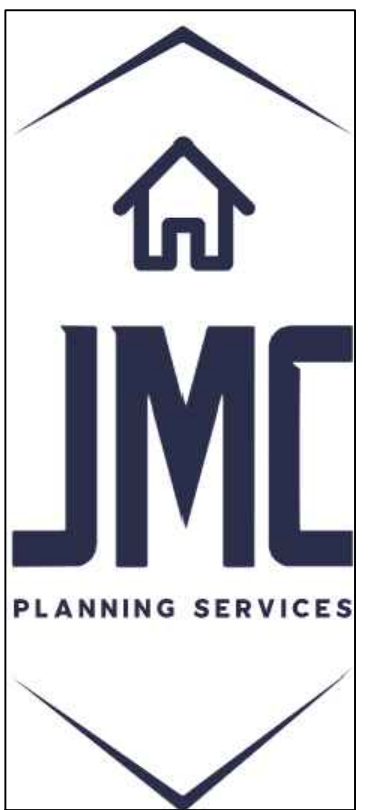

jmc.planning.services@gmail.com

CLIENT: Mr & Mrs Carney

SITE: 6 Wraith Terrace
SR8 4AT

TITLE: Existing Elevations

SCALE AT A1: 1:50	DATE: June 2021	DRAWN: JMC	CHECKED: JMC
PROJECT NO: 102	DRAWING NO: 03	REVISION:	

6 Wraith Terrace, SR8 4AT