




**Proposed Floor Plans and Roof Plan  
Scale 1:50**

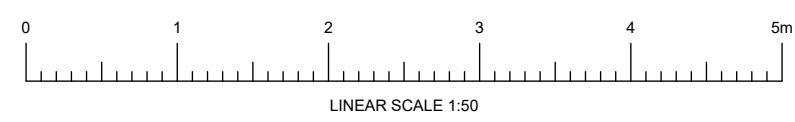


**Ground Floor  
Scale 1:50**

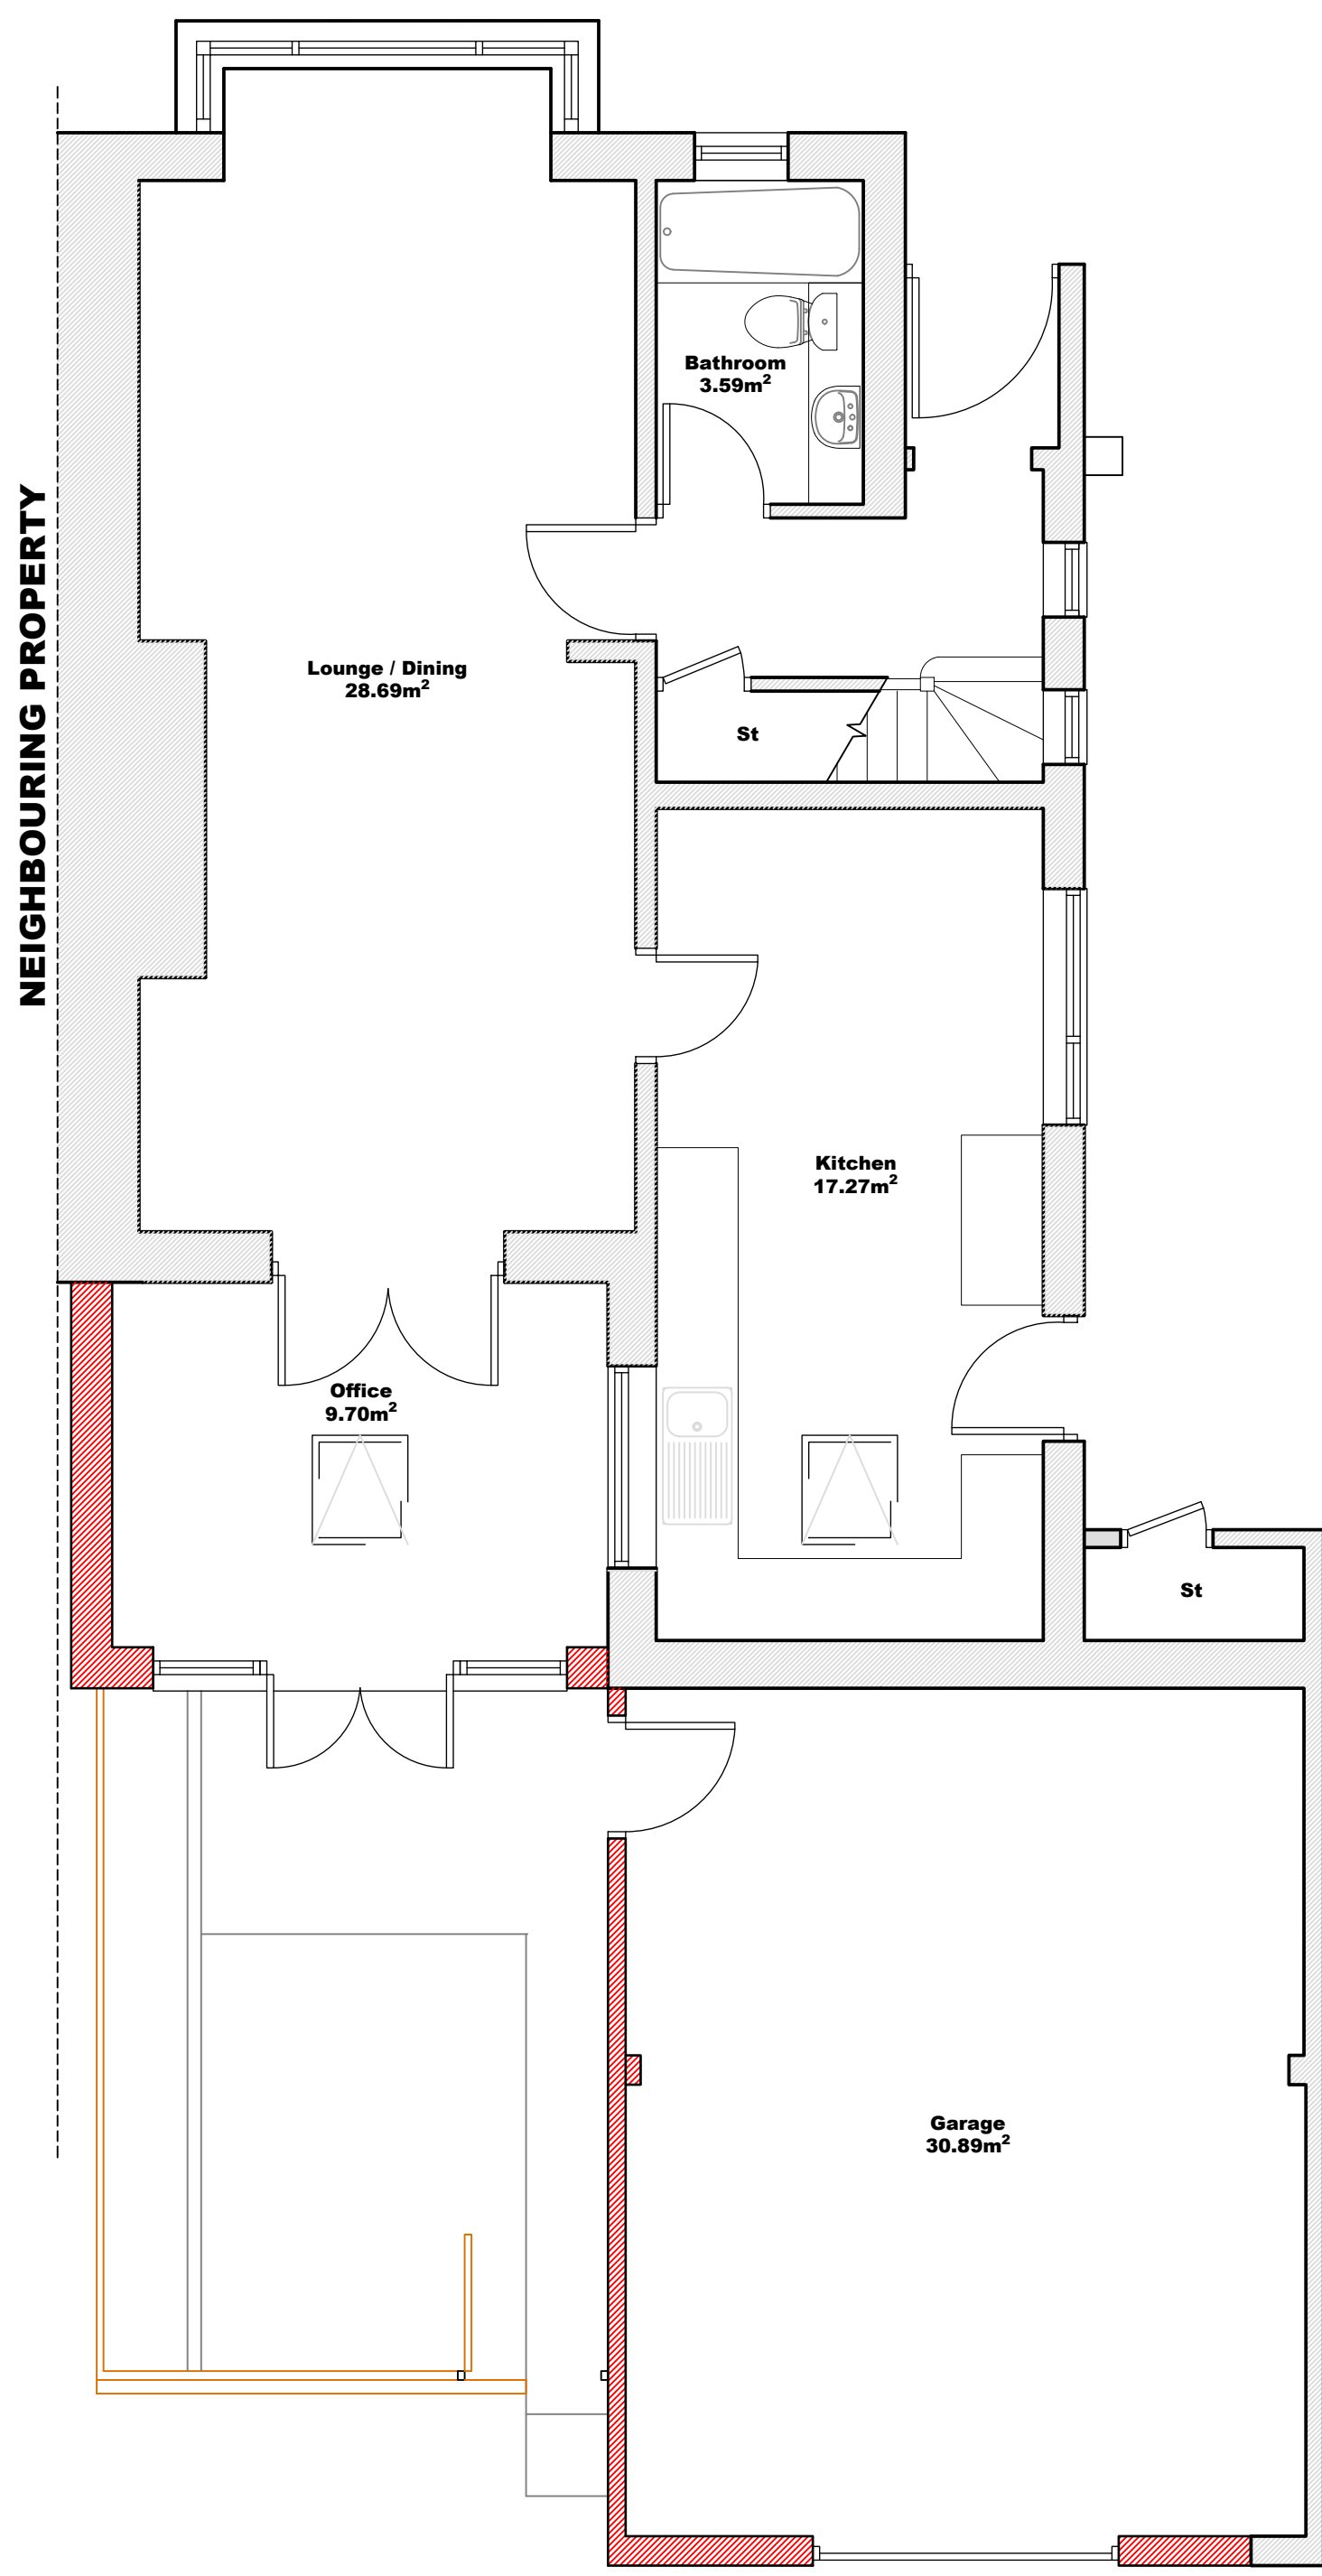

**First Floor  
Scale 1:50**

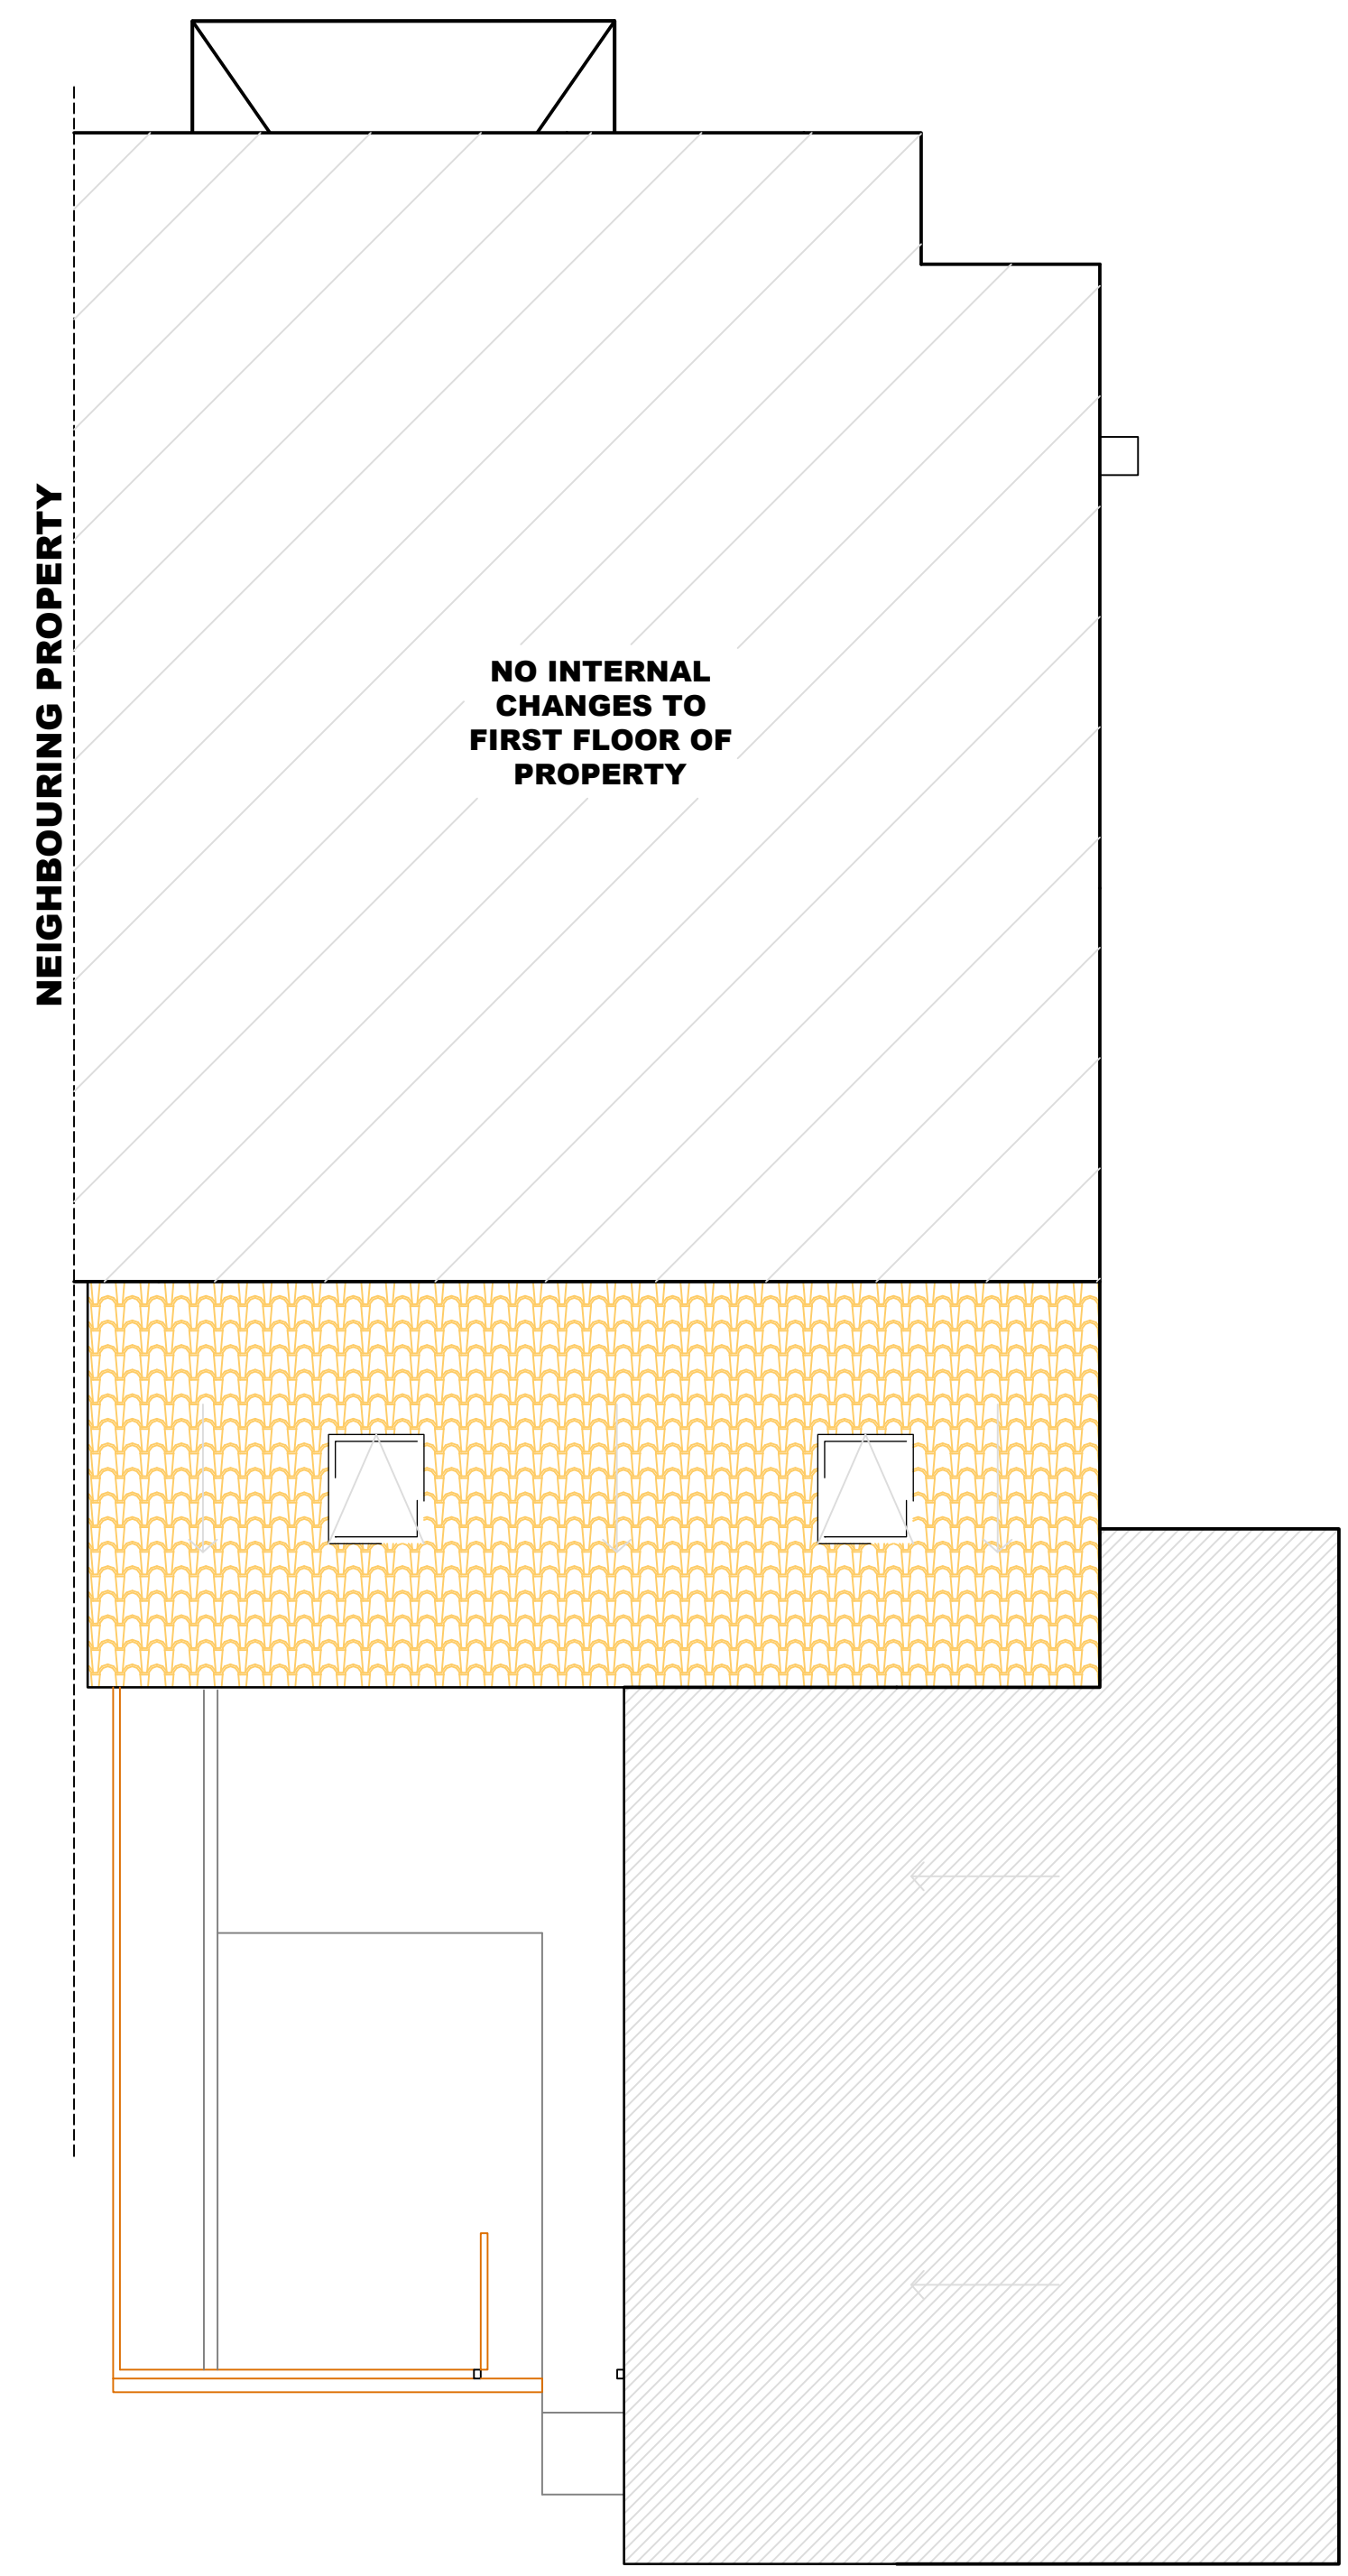

**Roof Plan  
Scale 1:50**

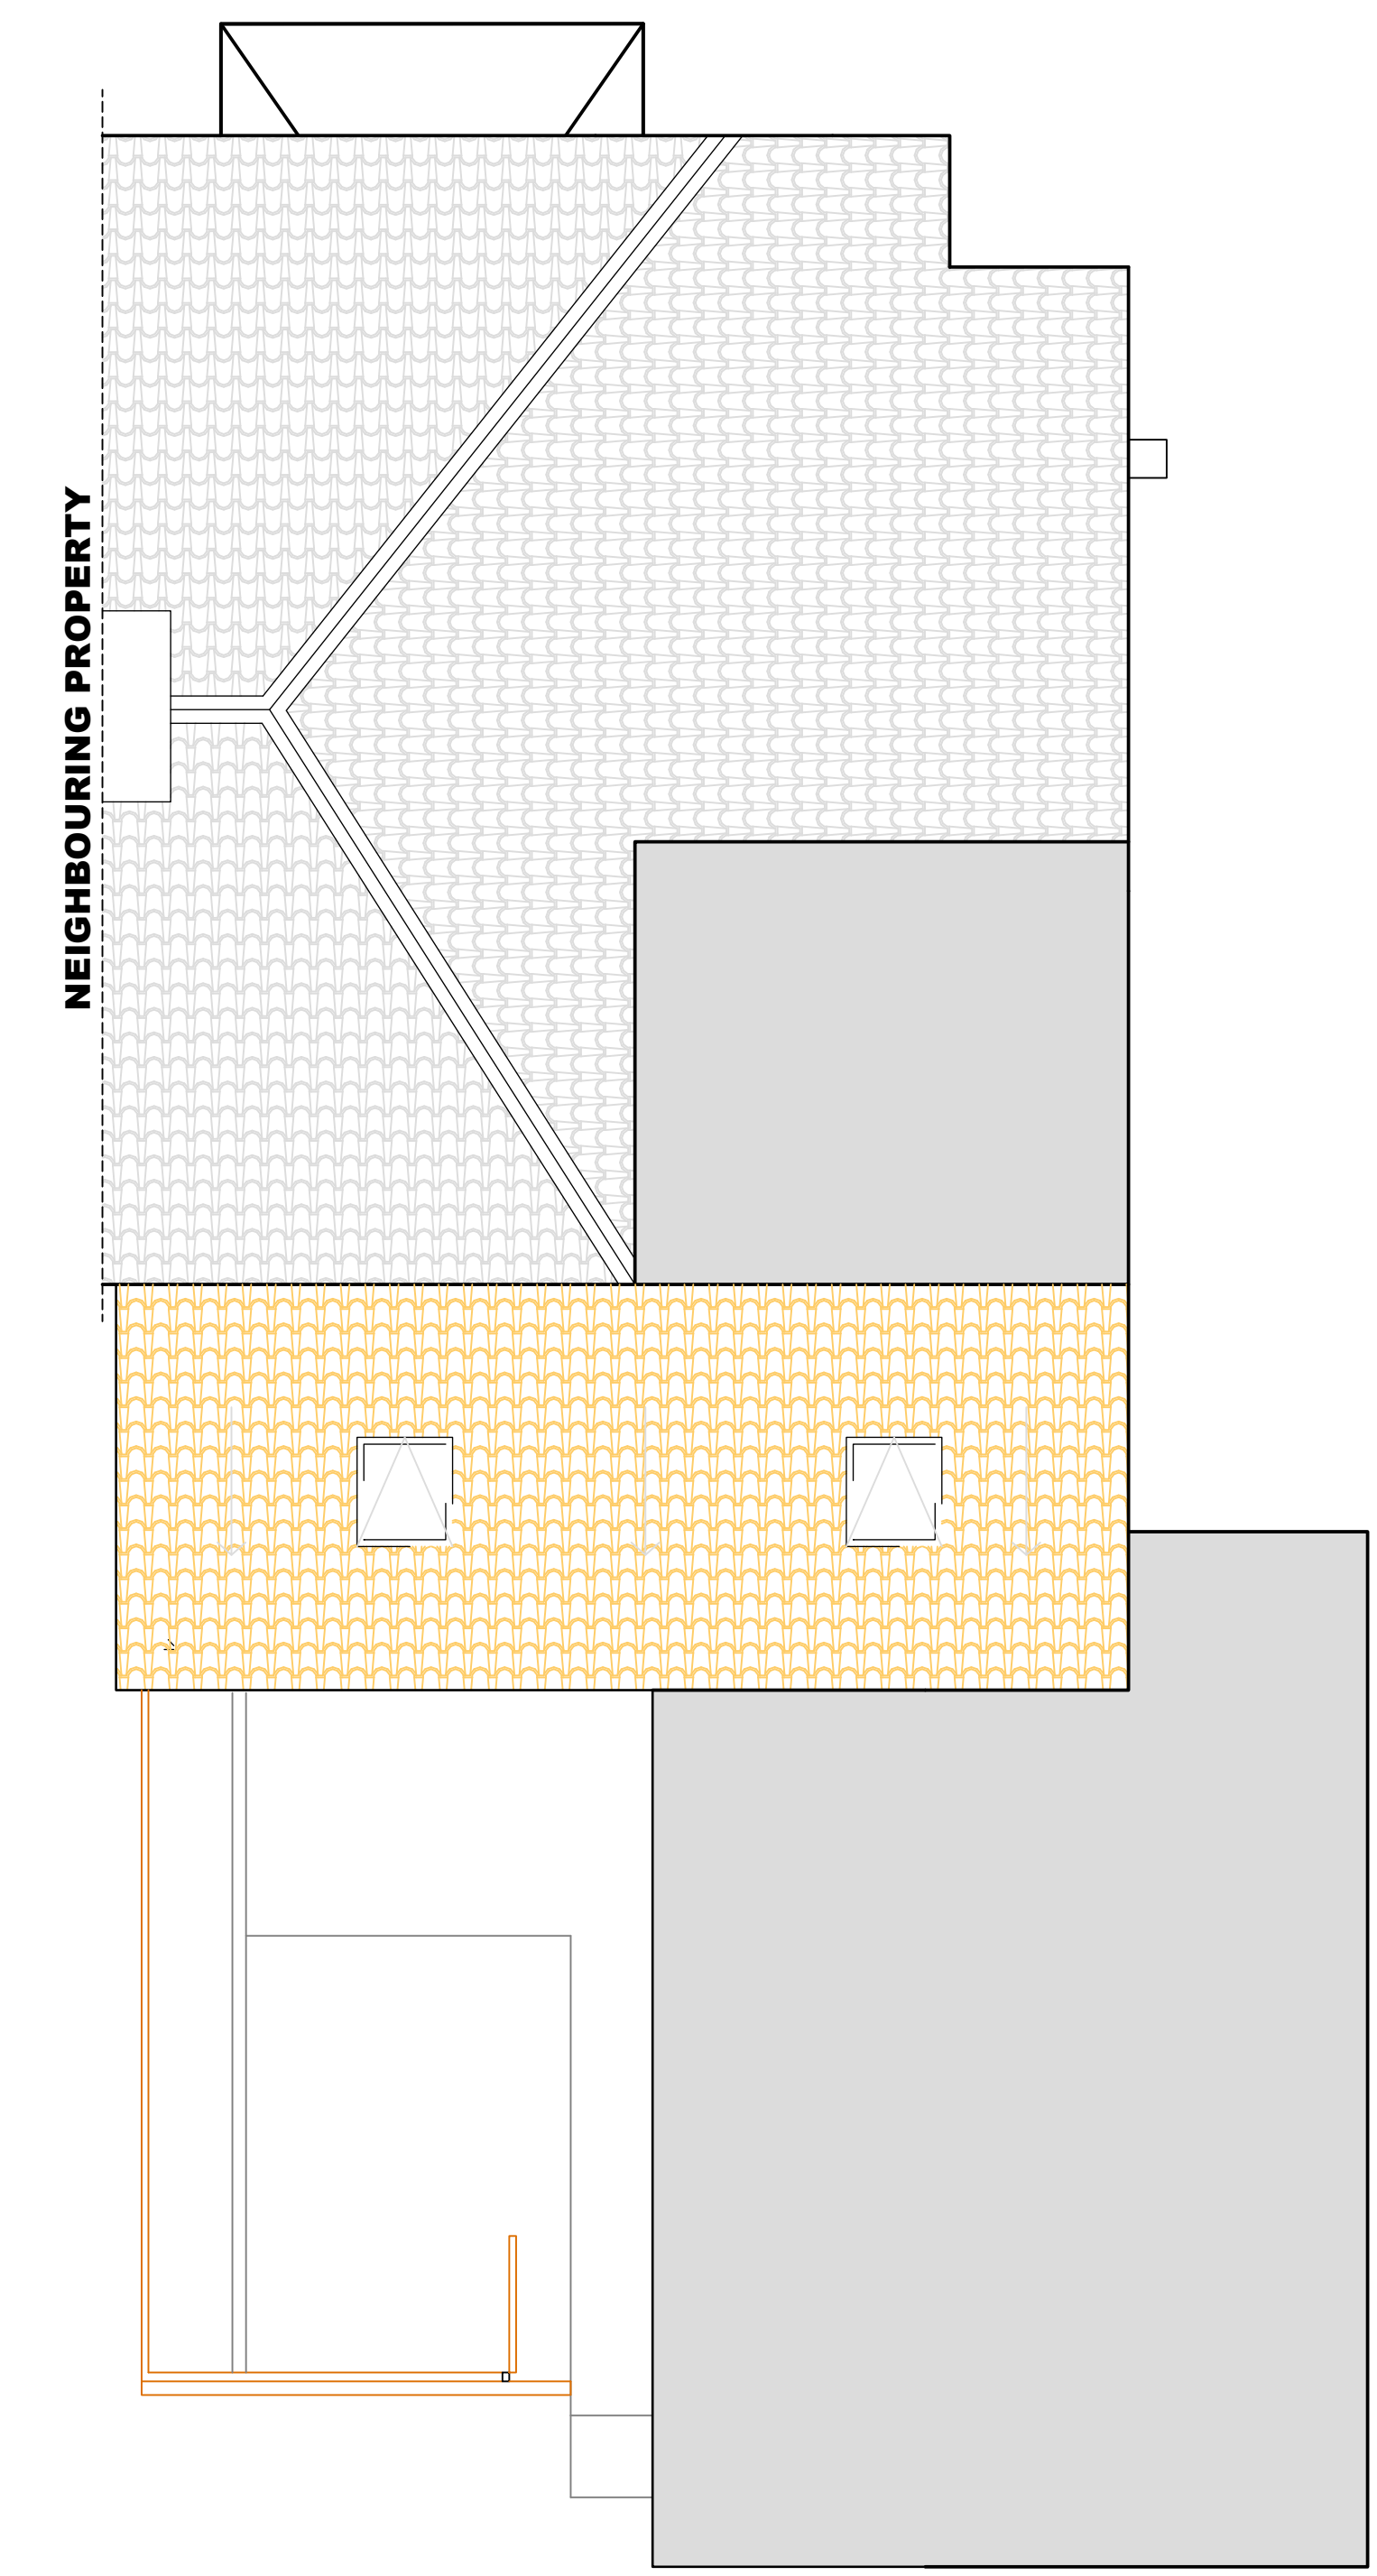

Notes:

**Key**

-  Existing walls to remain
-  Newly proposed walls
-  Existing Roofing
-  Newly proposed roofing

REV:	DESCRIPTION:	BY:	DATE:
STATUS:	PLANNING DRAWINGS		



jmc.planning.services@gmail.com

CLIENT: Mr & Mrs Carney

SITE: 6 Wraith Terrace  
SR8 4AT

TITLE: Proposed  
Floor Plans and Roof Plan

SCALE AT A1: 1:50	DATE: June 2021	DRAWN: JMC	CHECKED: JMC
PROJECT NO: 102	DRAWING NO: 04	REVISION:	

**6 Wraith Terrace, SR8 4AT**