



Context Site Plan With Sun Path Analysis
Scale 1 to 200

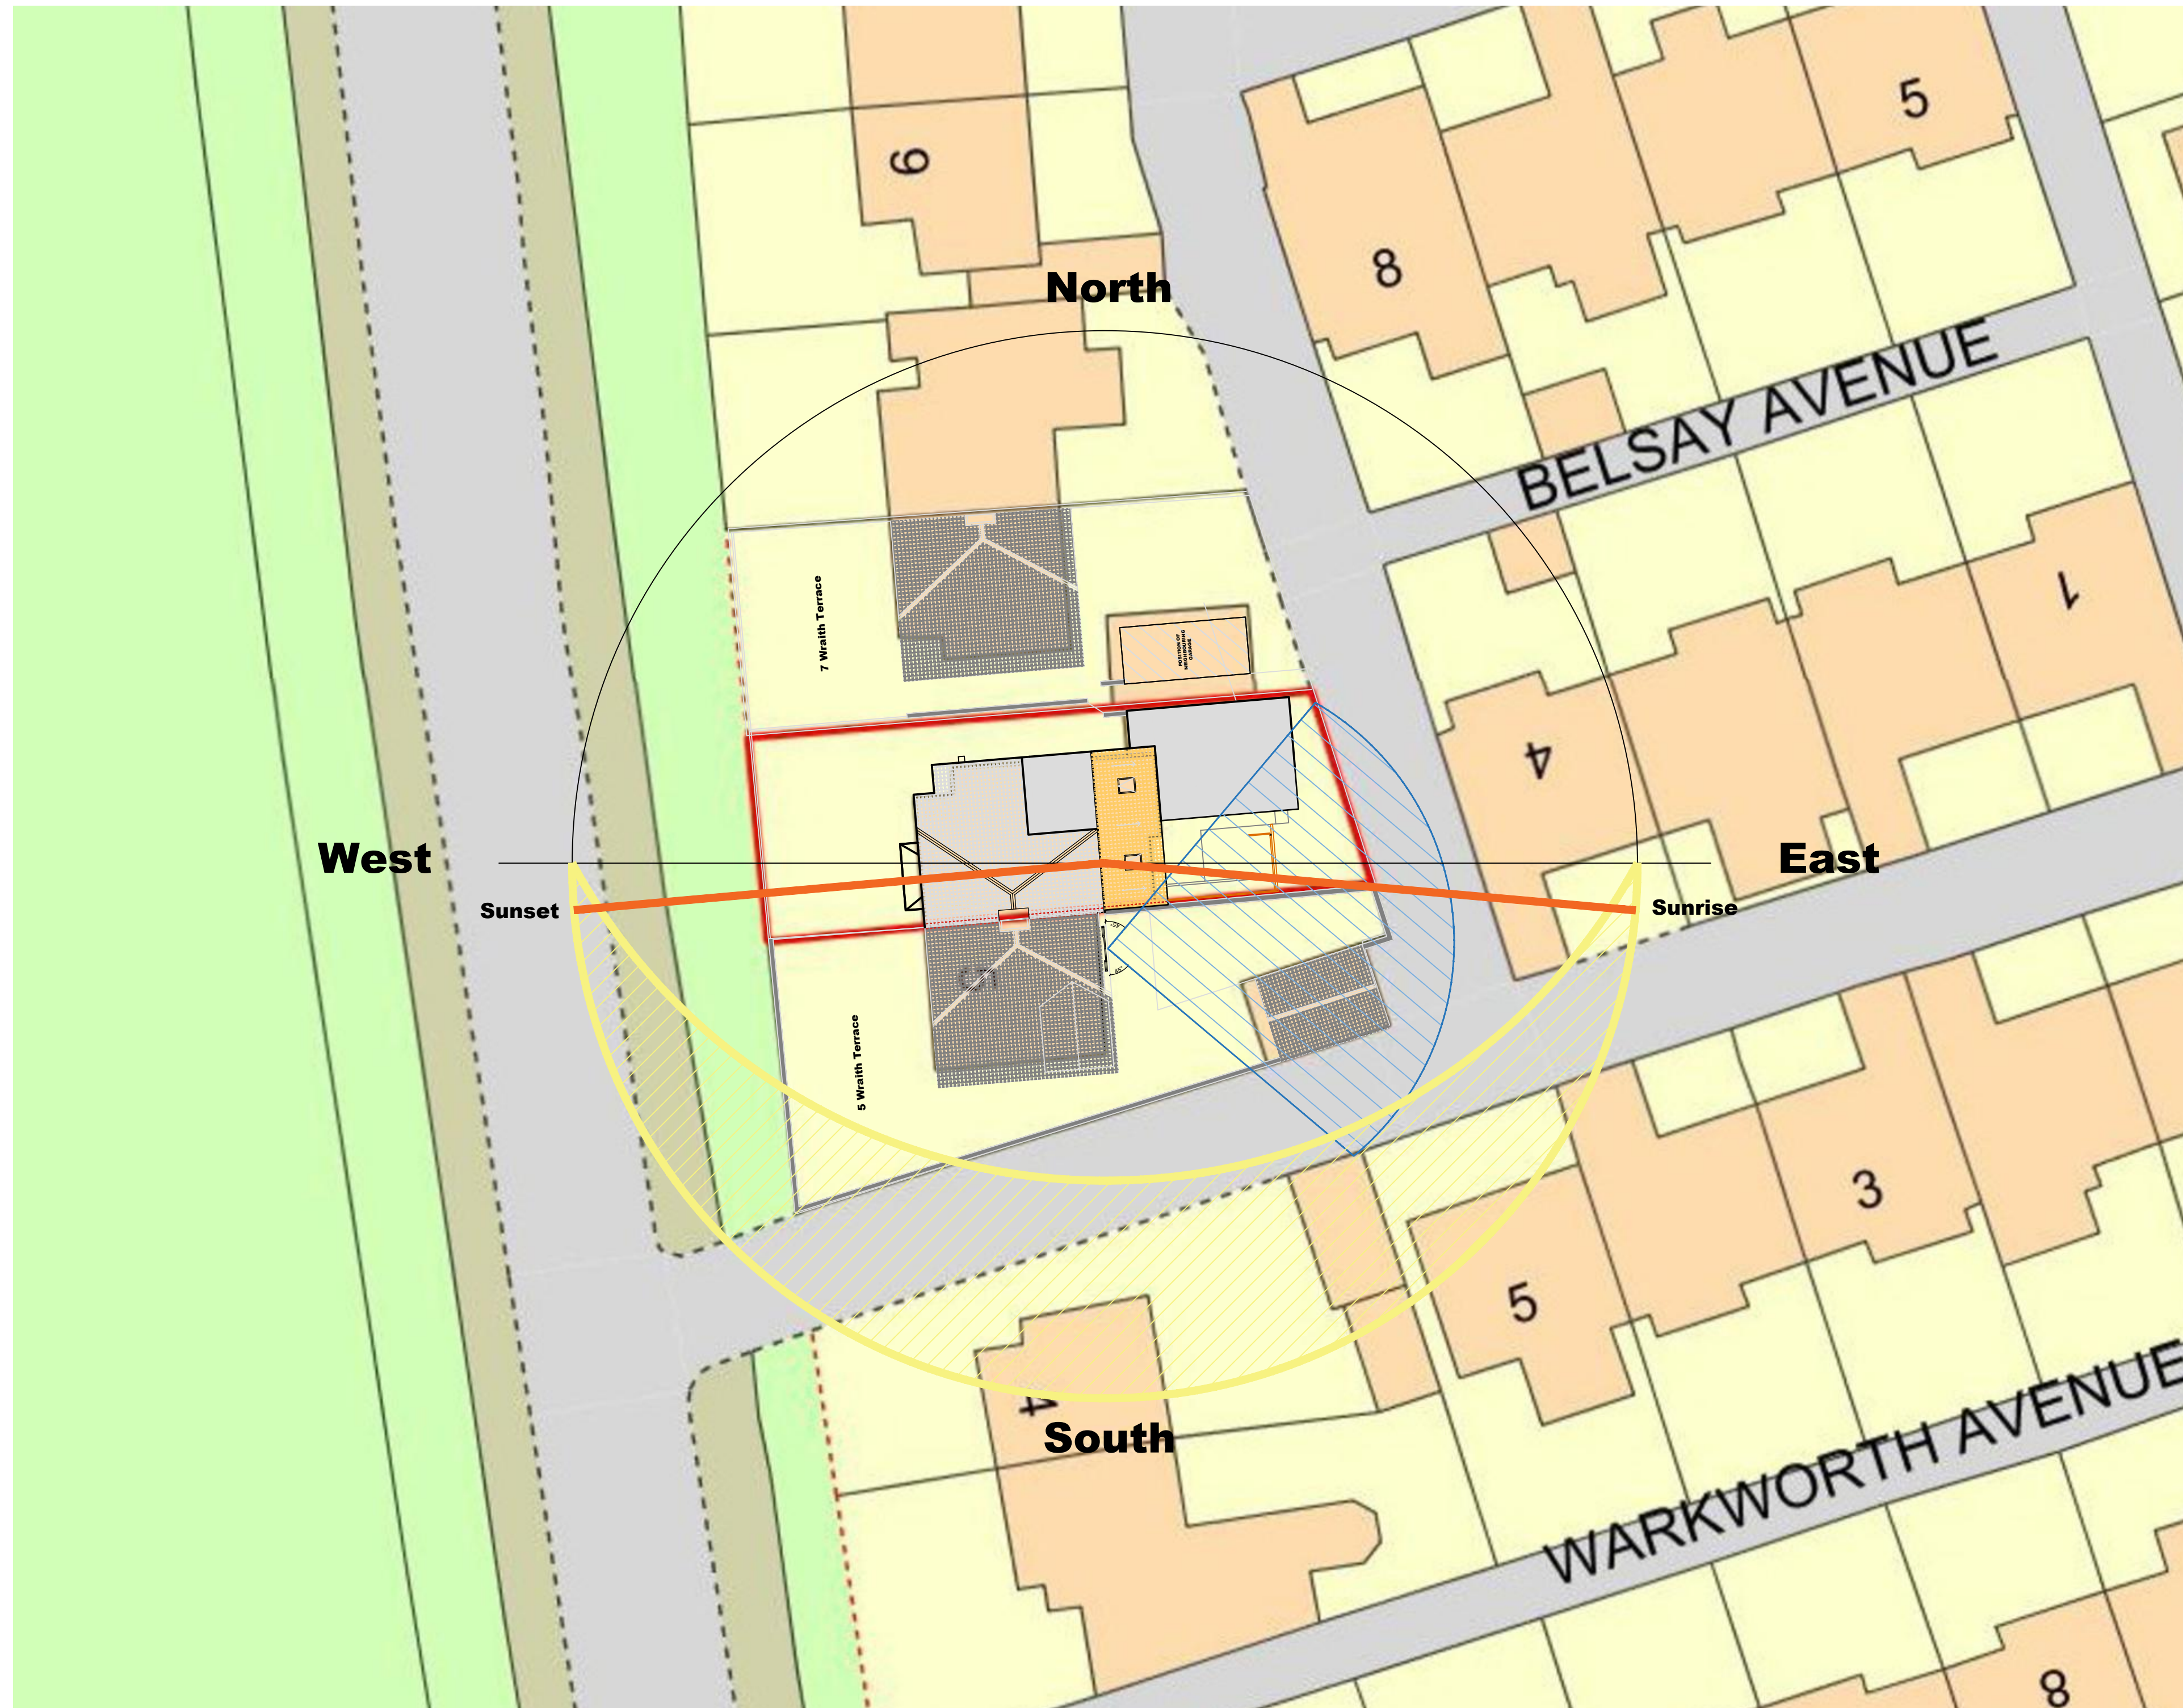

Sun path analysis information obtained from suncalc.org, data above represents projected sun path as of October 2021, see Design and Access statement for further sun path analysis.

6 Wraith Terrace, SR8 4AT


Notes:

 

Key




Existing Roofing

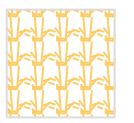

Newly proposed roofing



45 Degree Code

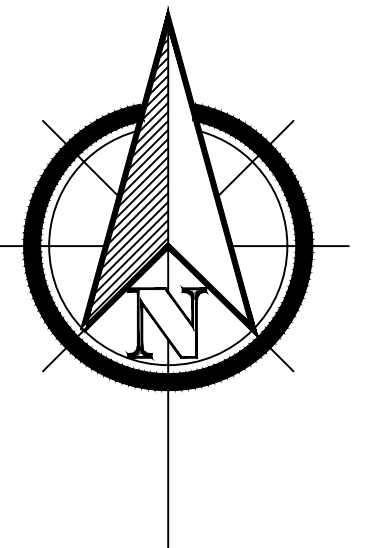

REV:	DESCRIPTION:	BY:	DATE:
STATUS:	PLANNING DRAWINGS		



jmc.planning.services@gmail.com

CLIENT: Mr & Mrs Carney

SITE: 6 Wraith Terrace
SR8 4AT

TITLE: Proposed
Context Site Plan

SCALE AT A1: 1:200	DATE: Sept 2021	DRAWN: JMC	CHECKED: JMC
PROJECT NO: 102	DRAWING NO: 07	REVISION:	