




Existing Floor Plans and Roof Plan
Scale 1:50

 


Ground Floor
Scale 1:50

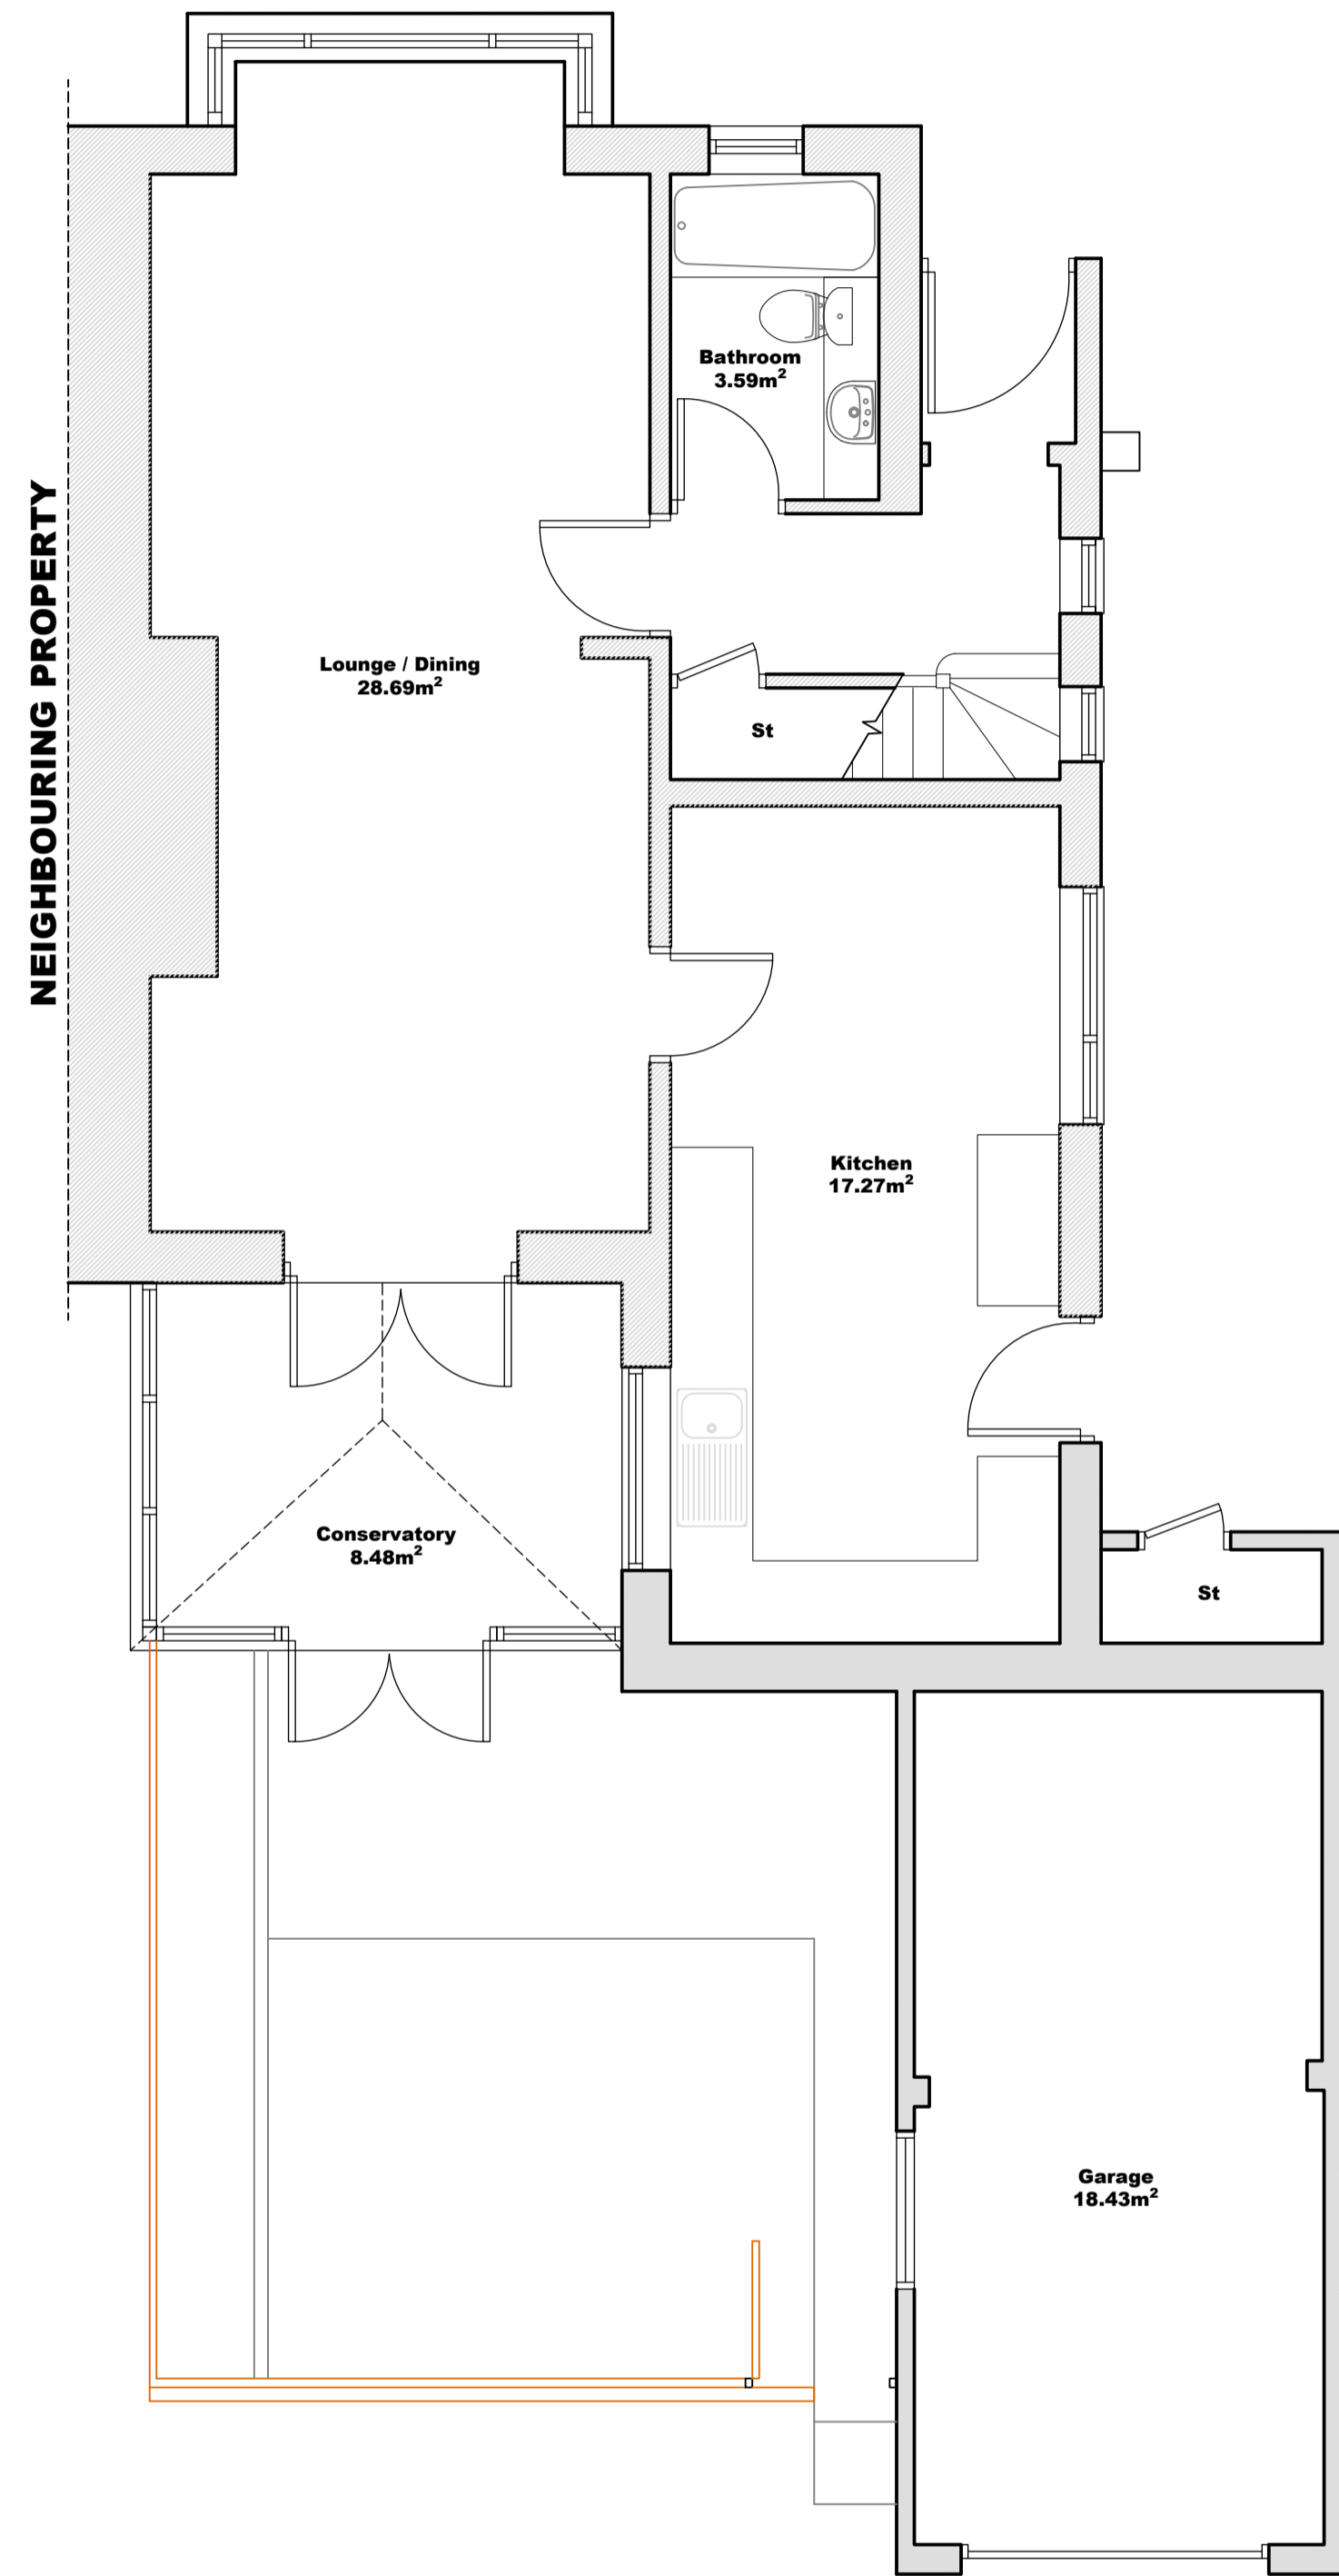

First Floor
Scale 1:50

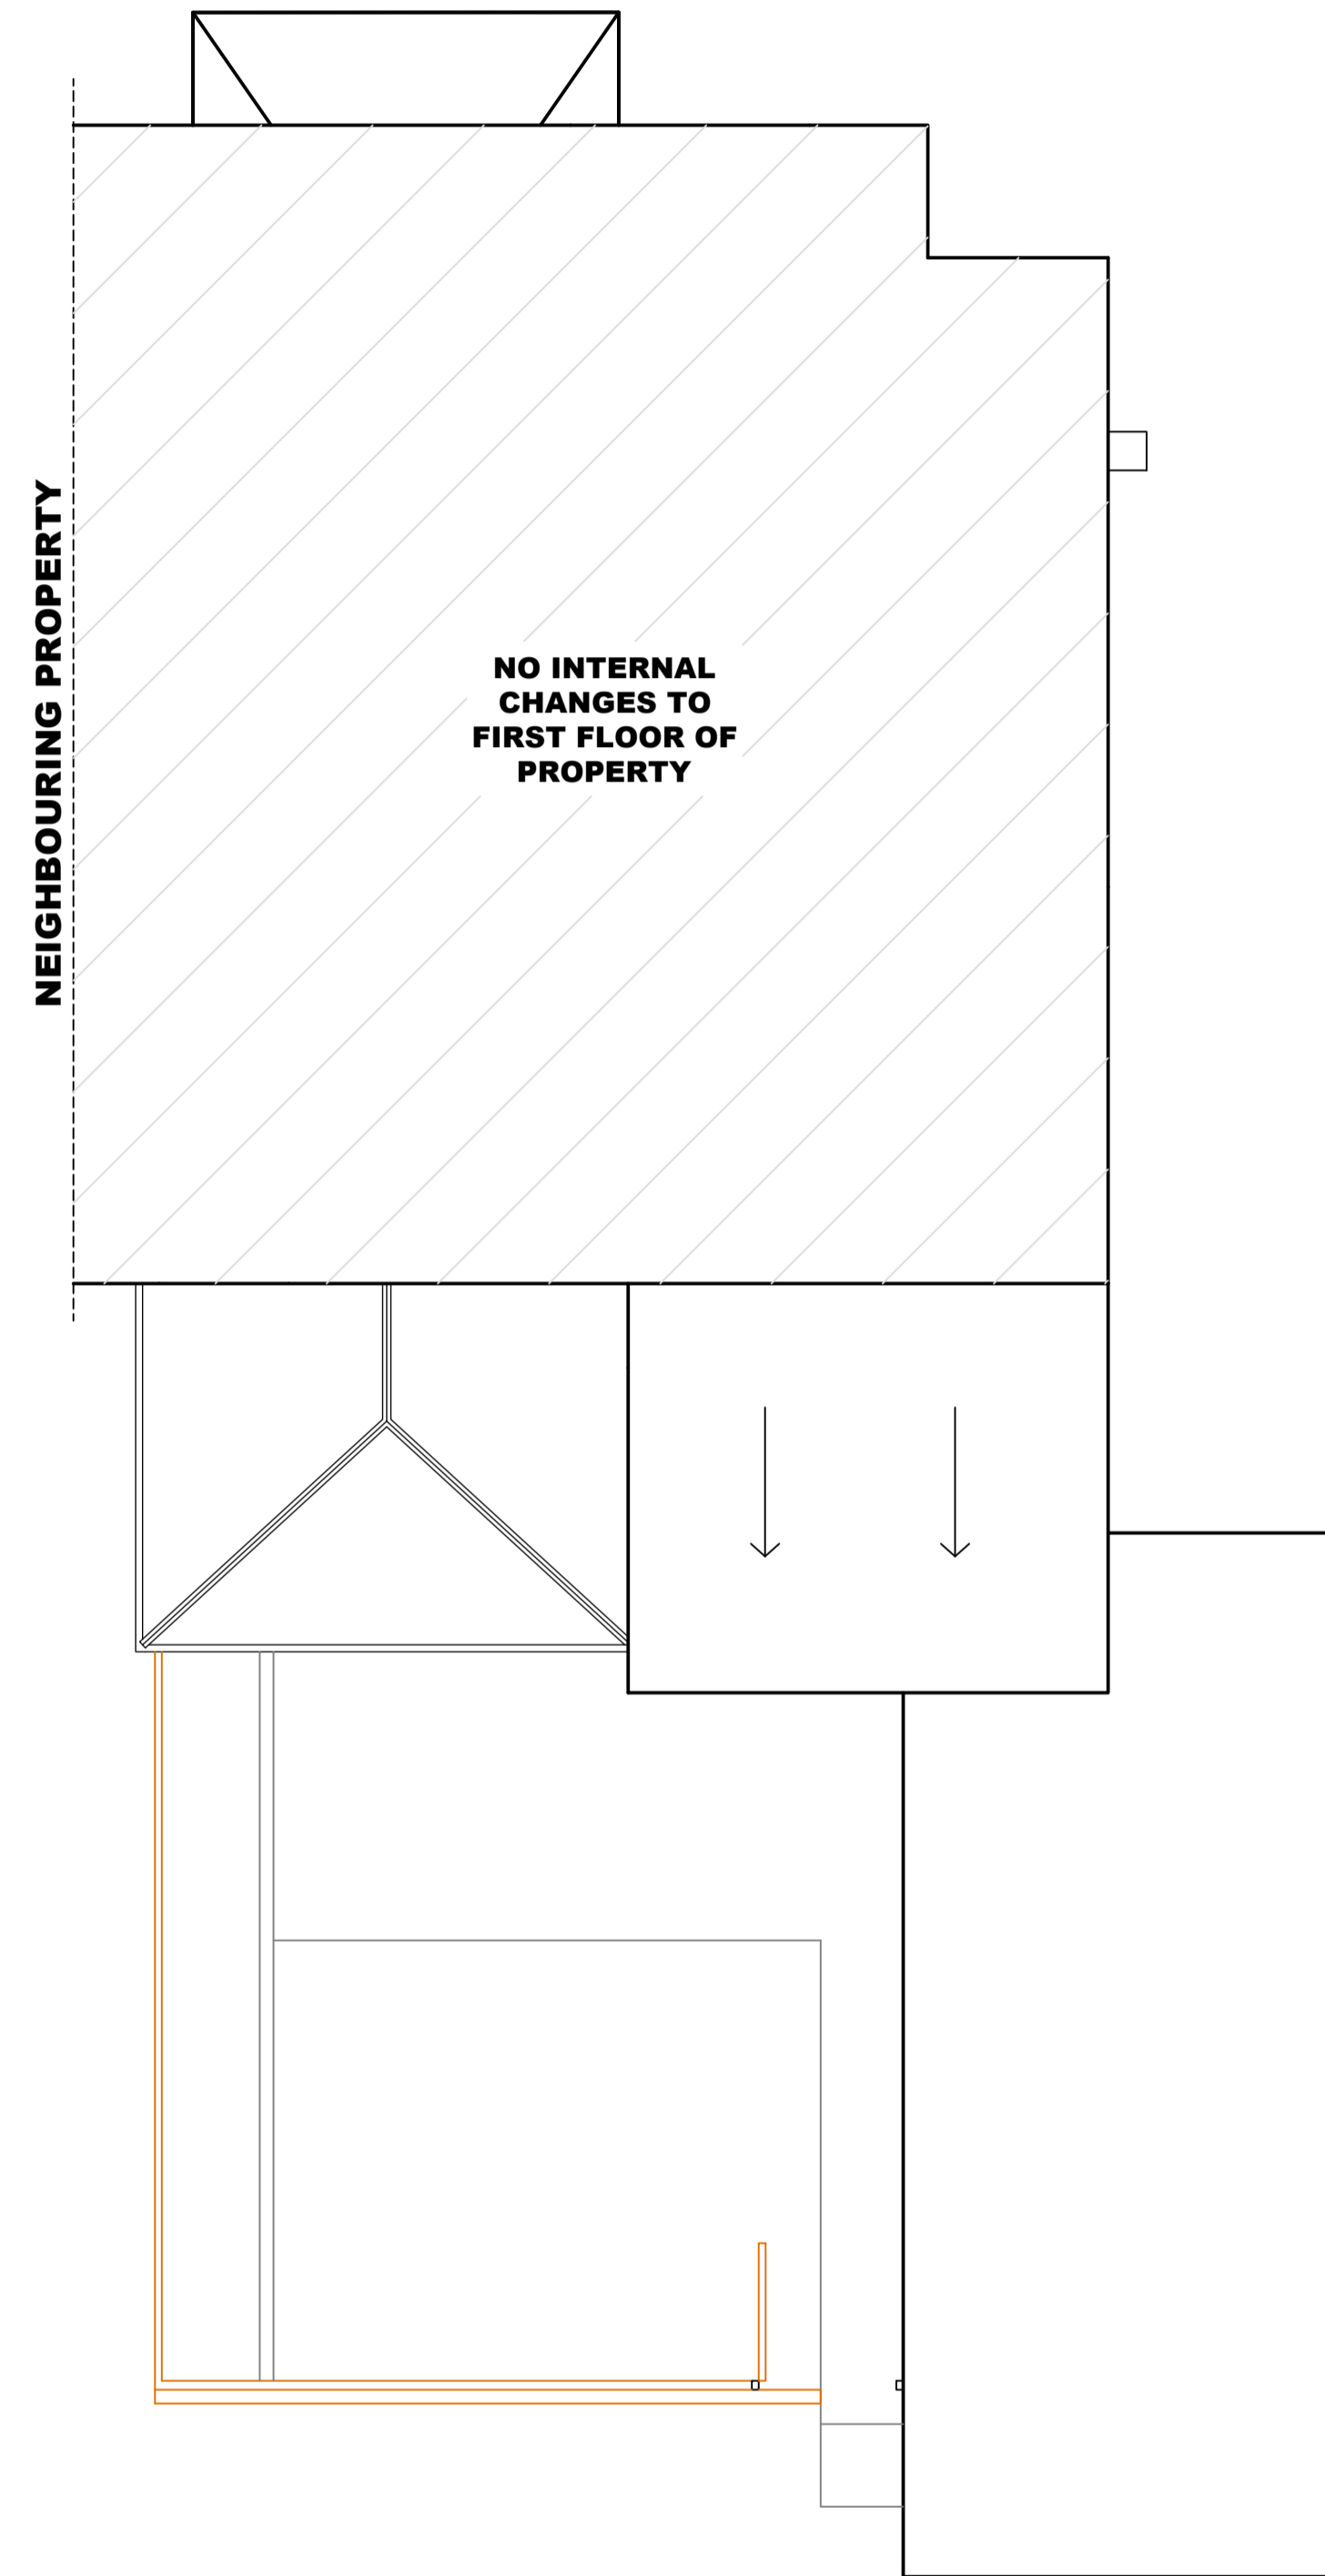

Roof Plan
Scale 1:50

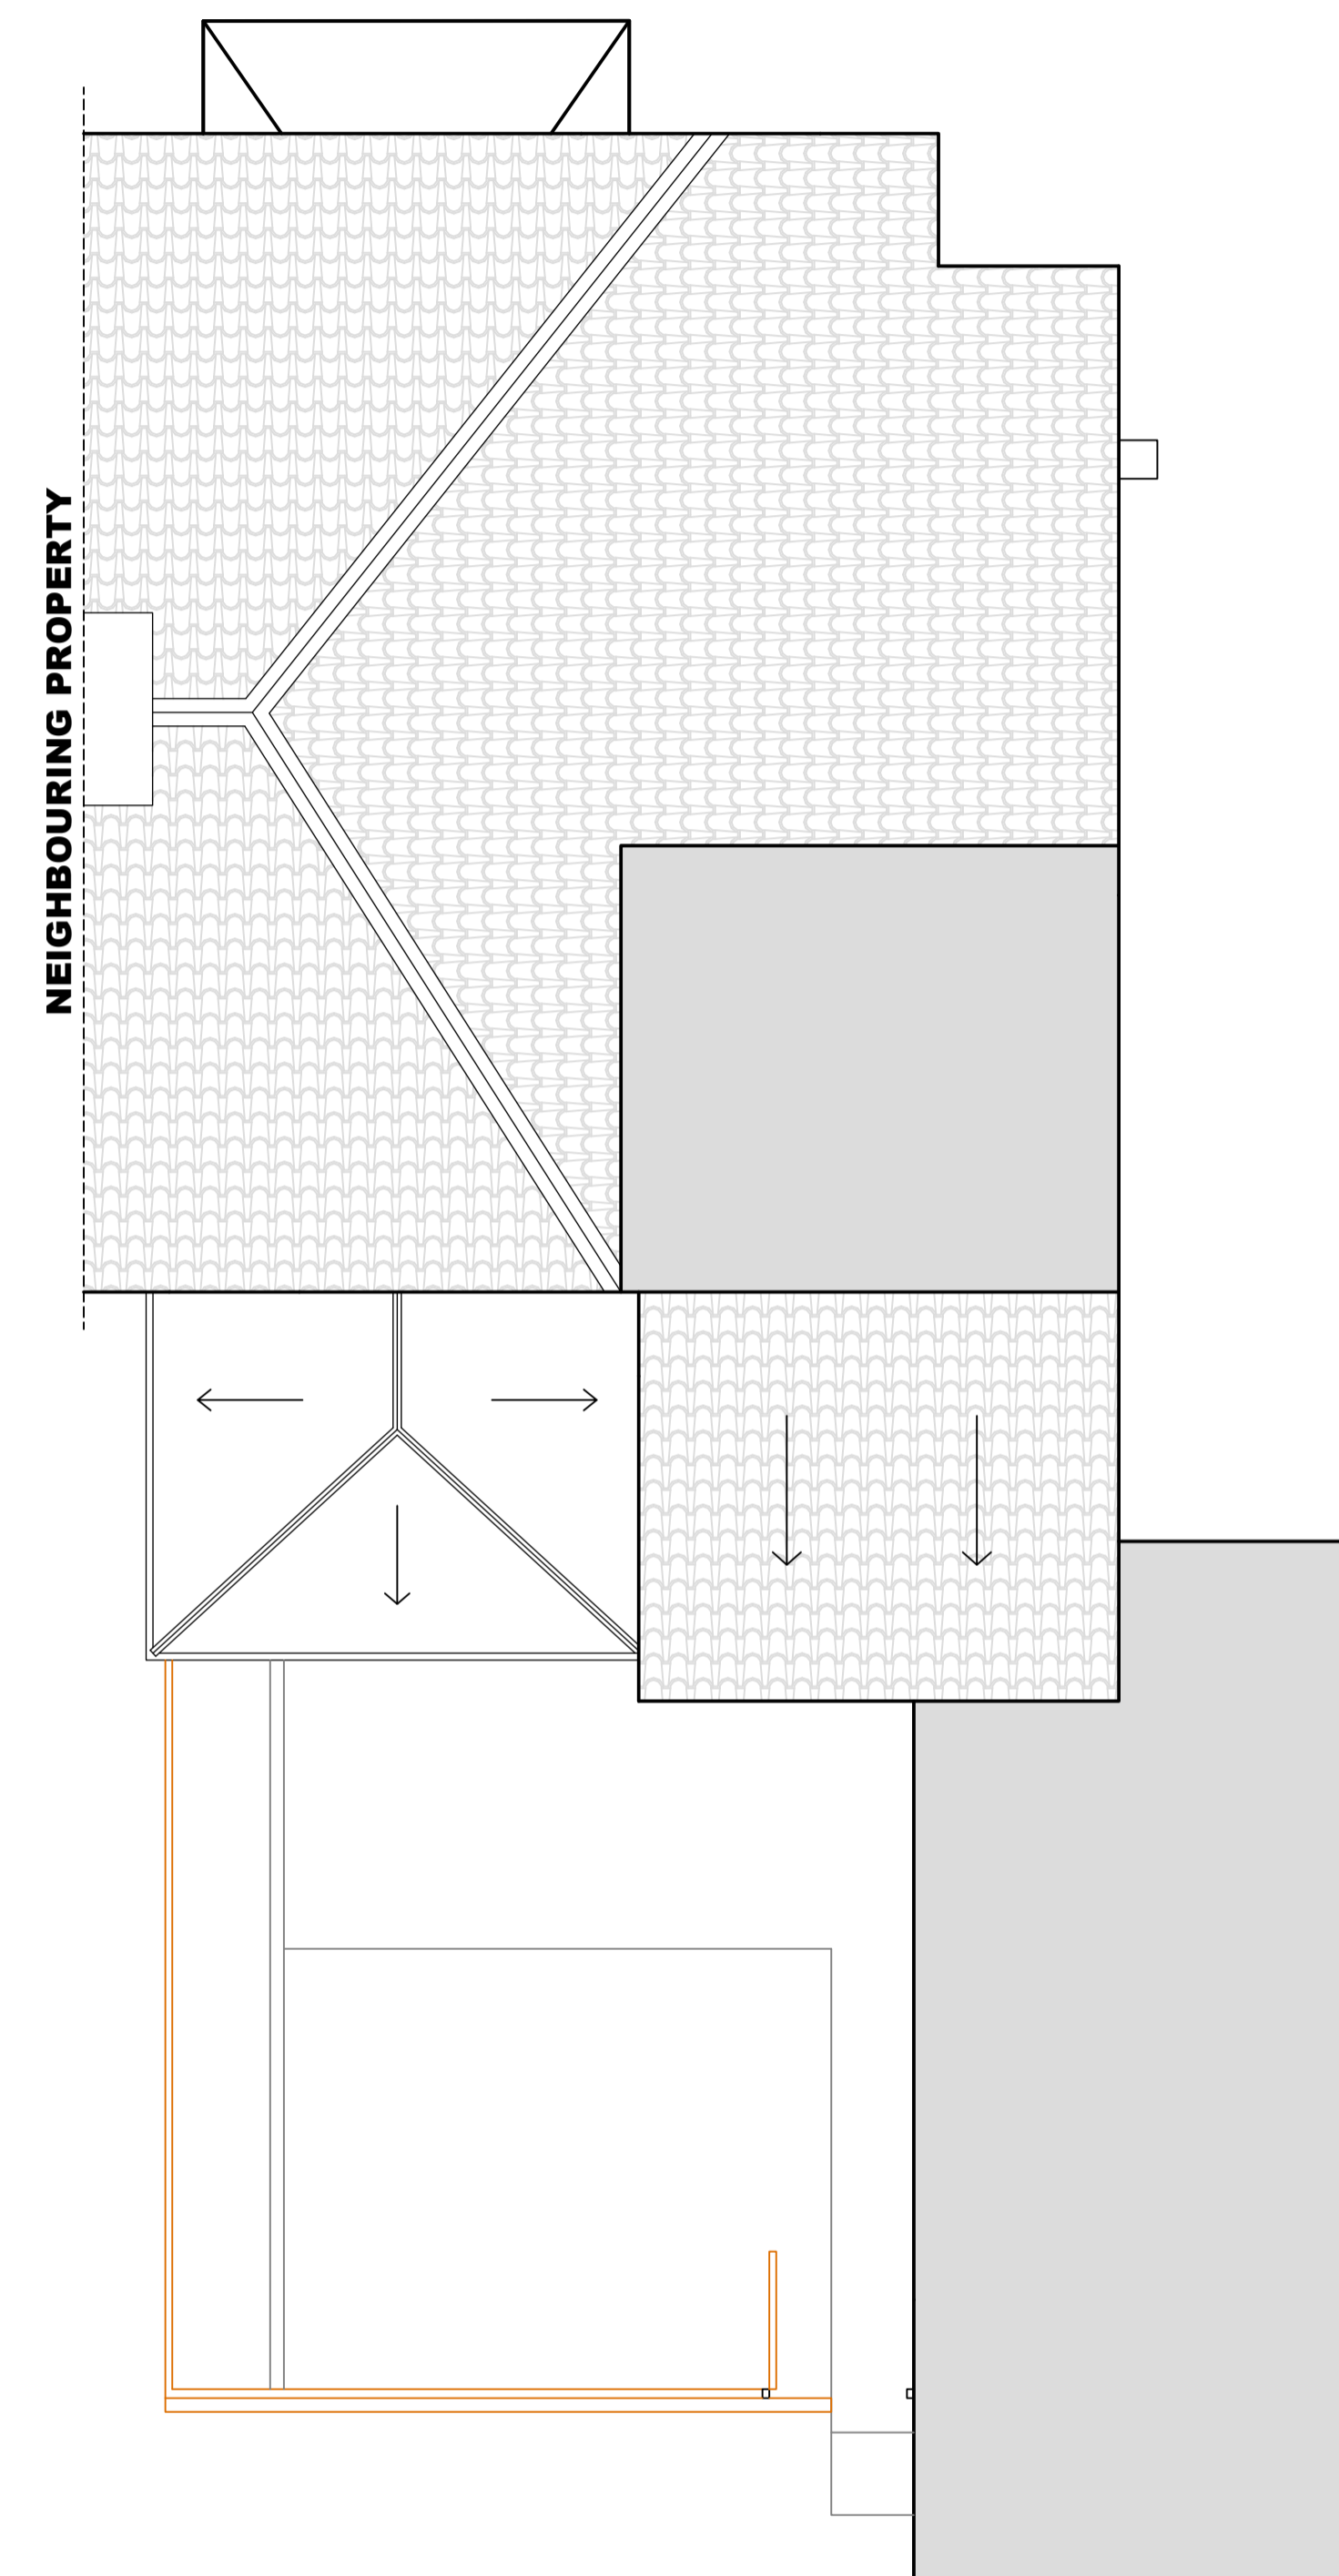

Notes:

REV:	DESCRIPTION:	BY:	DATE:
STATUS: PLANNING DRAWINGS			



jmc.planning.services@gmail.com

CLIENT: Mr & Mrs Carney

SITE: 6 Wraith Terrace
 SR8 4AT

TITLE: Existing
 Floor Plans and Roof Plan

SCALE AT A1: 1:50	DATE: June 2021	DRAWN: JMC	CHECKED: JMC
PROJECT NO: 102	DRAWING NO: 02	REVISION:	

6 Wraith Terrace, SR8 4AT