



**Proposed Elevations
Scale 1:50**

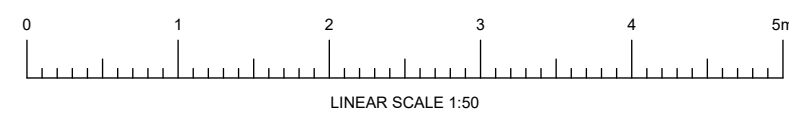


**Front Elevation
Scale 1:50**

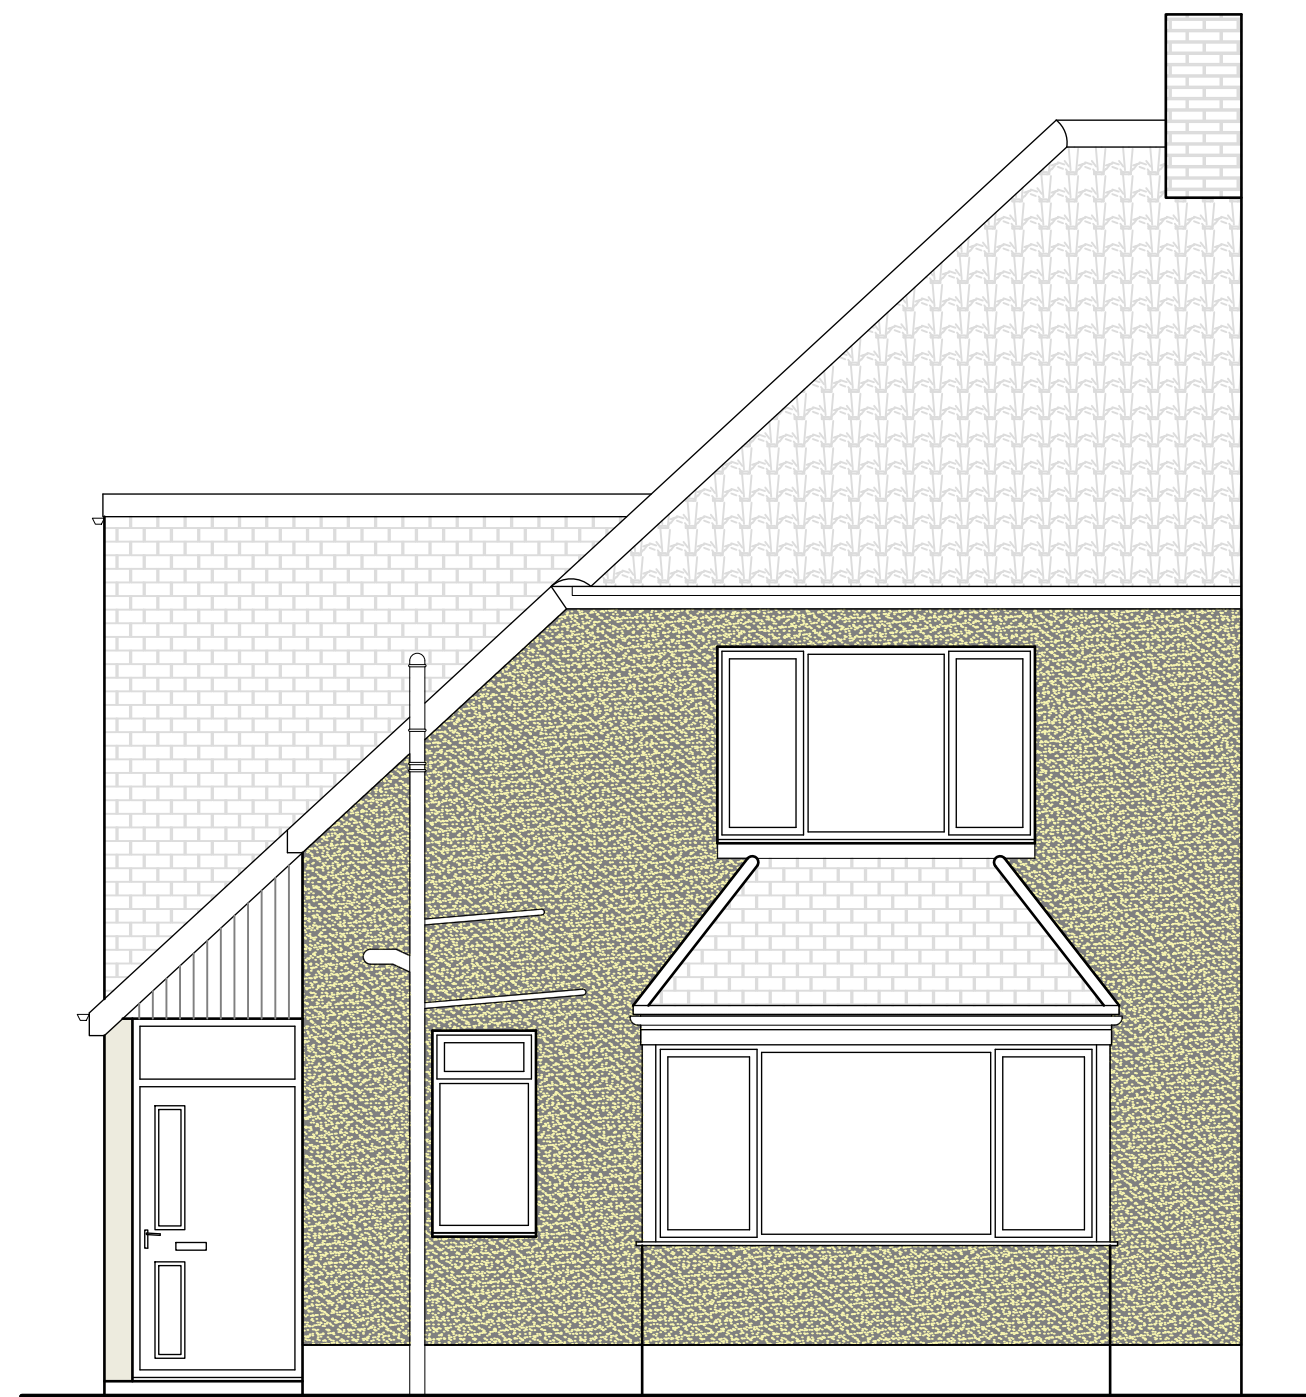


**Rear Elevation
Scale 1:50**



**Side Elevation
Scale 1:50**

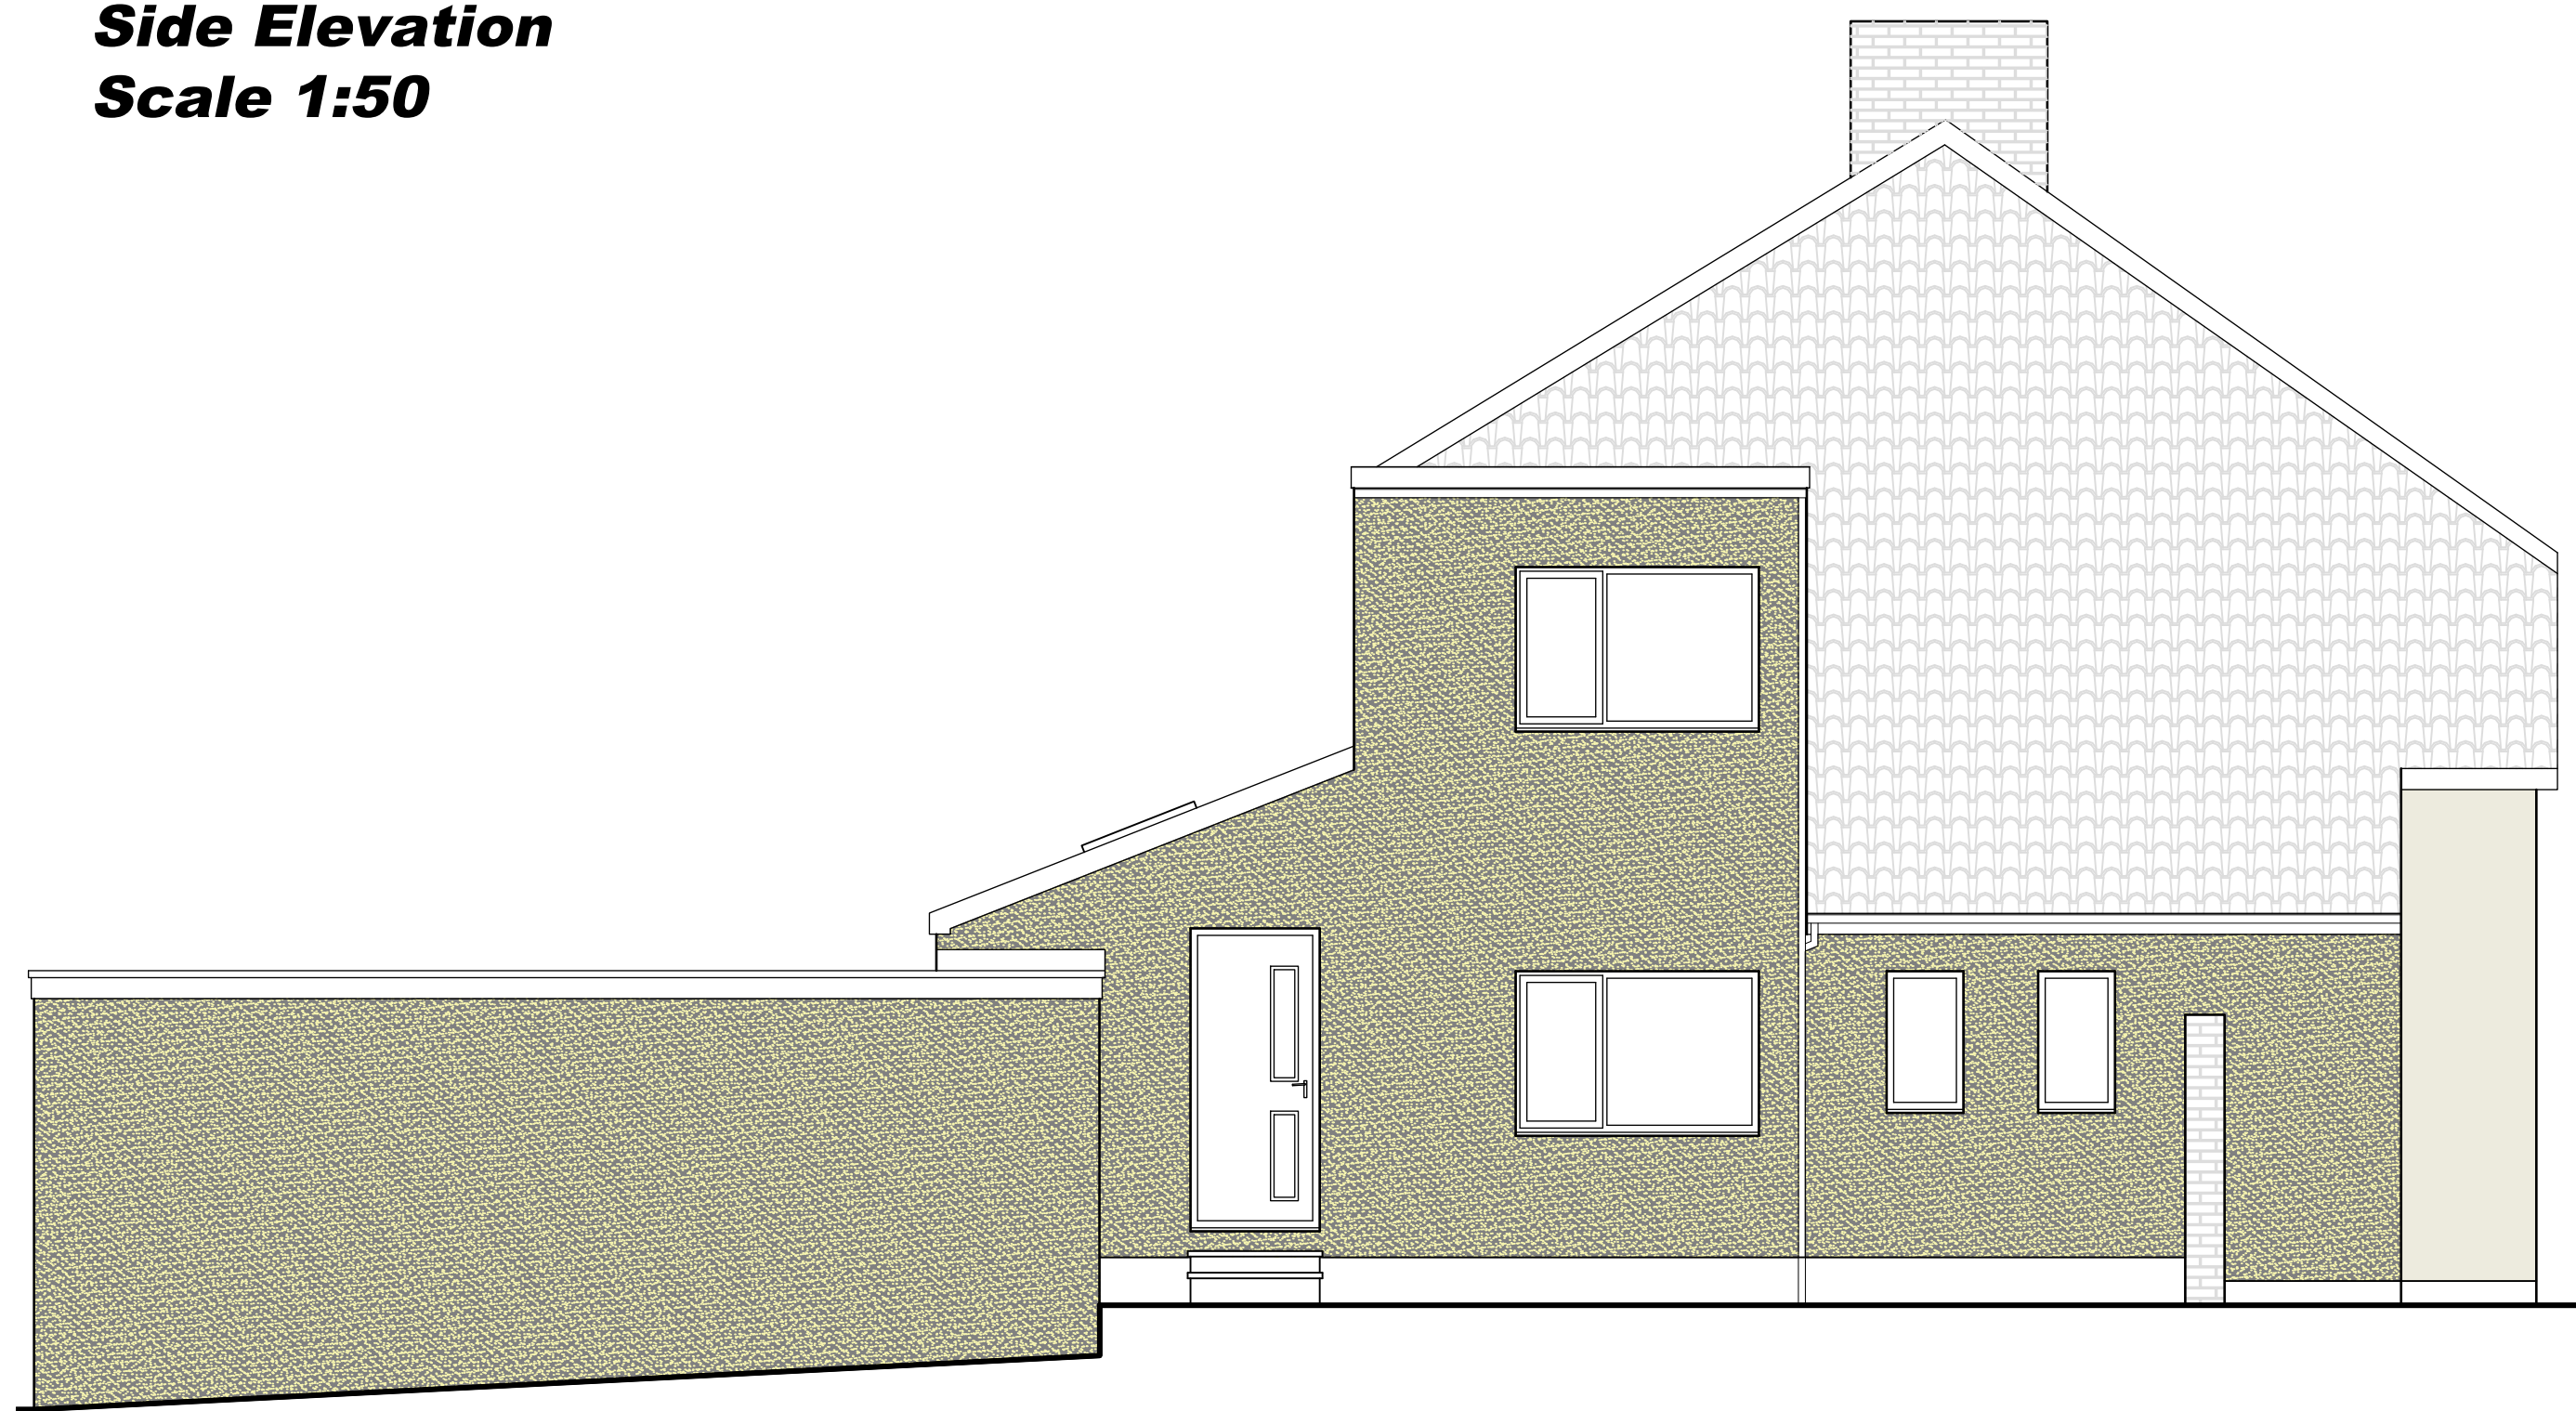

**Side Elevation
Scale 1:50**

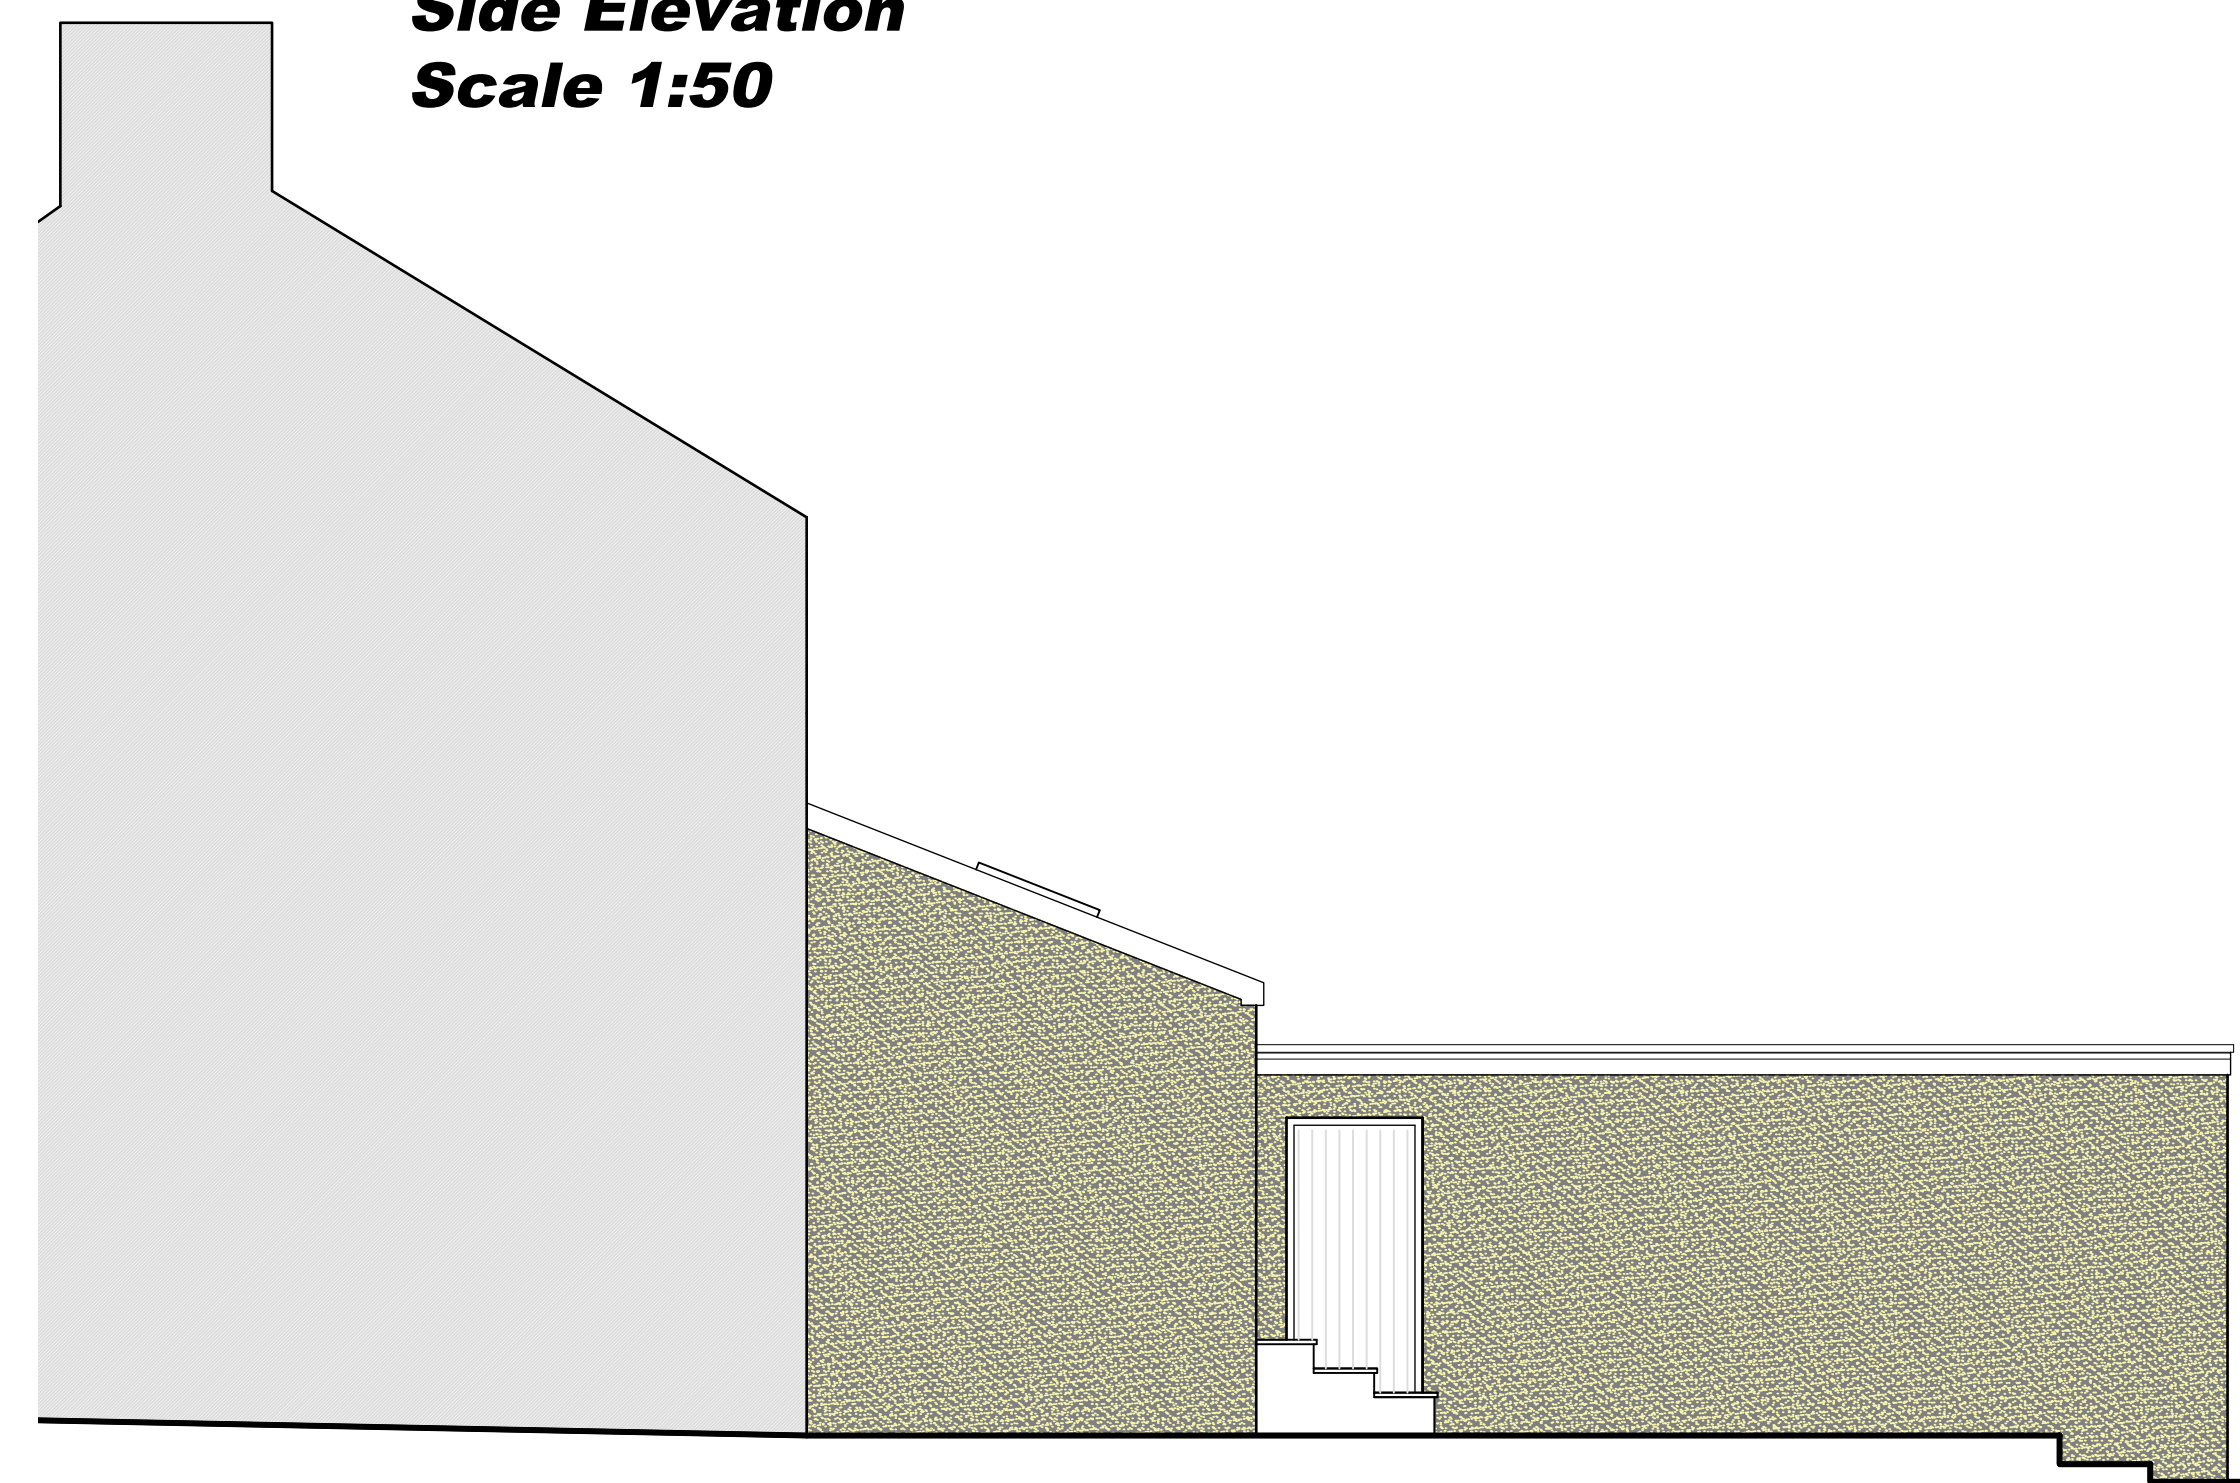

Notes:

Key

-  Existing walls to remain
-  Newly proposed walls
-  Existing Roofing
-  Newly proposed roofing

REV:	DESCRIPTION:	BY:	DATE:
STATUS: PLANNING DRAWINGS			



jmc.planning.services@gmail.com

CLIENT: Mr & Mrs Carney

SITE: 6 Wraith Terrace
SR8 4AT

TITLE: Proposed Elevations

SCALE AT A1: 1:50	DATE: June 2021	DRAWN: JMC	CHECKED: JMC
PROJECT NO: 102	DRAWING NO: 05	REVISION:	

6 Wraith Terrace, SR8 4AT