



**Existing and Proposed Site Plan and Roof Plan**  
**Scale 1:100**


**Existing Site Plan**

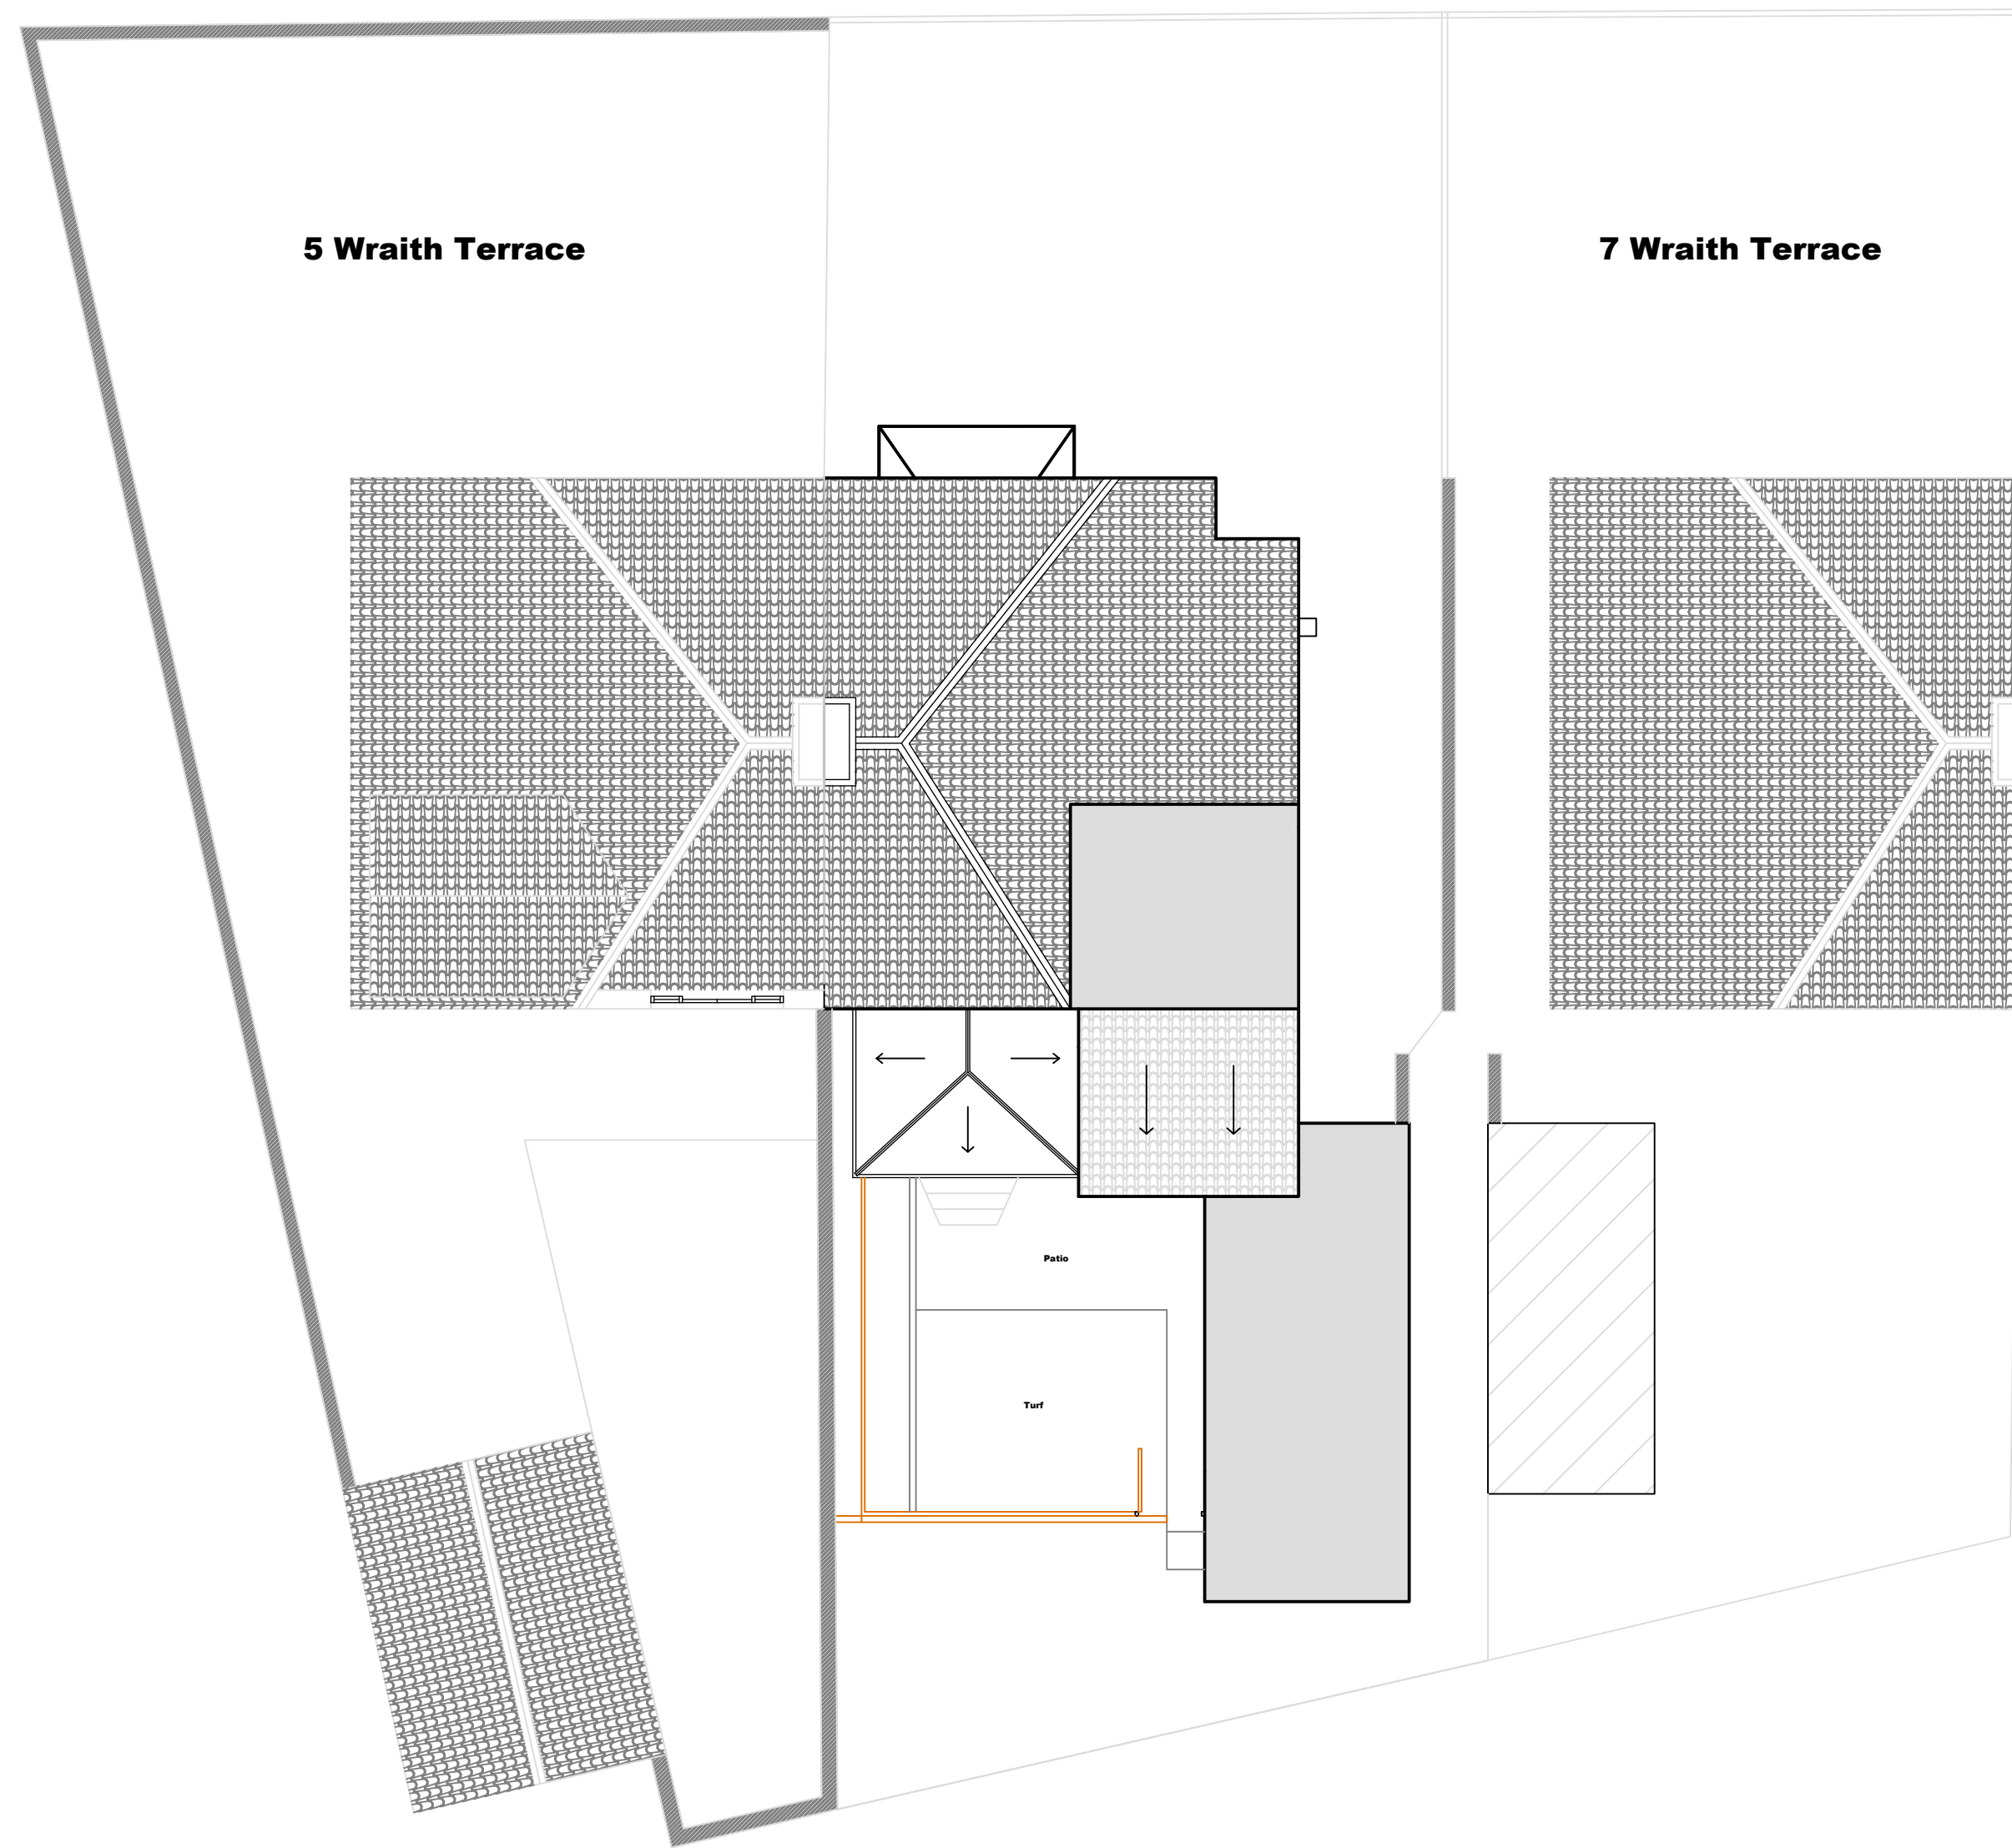

**Proposed Site Plan**

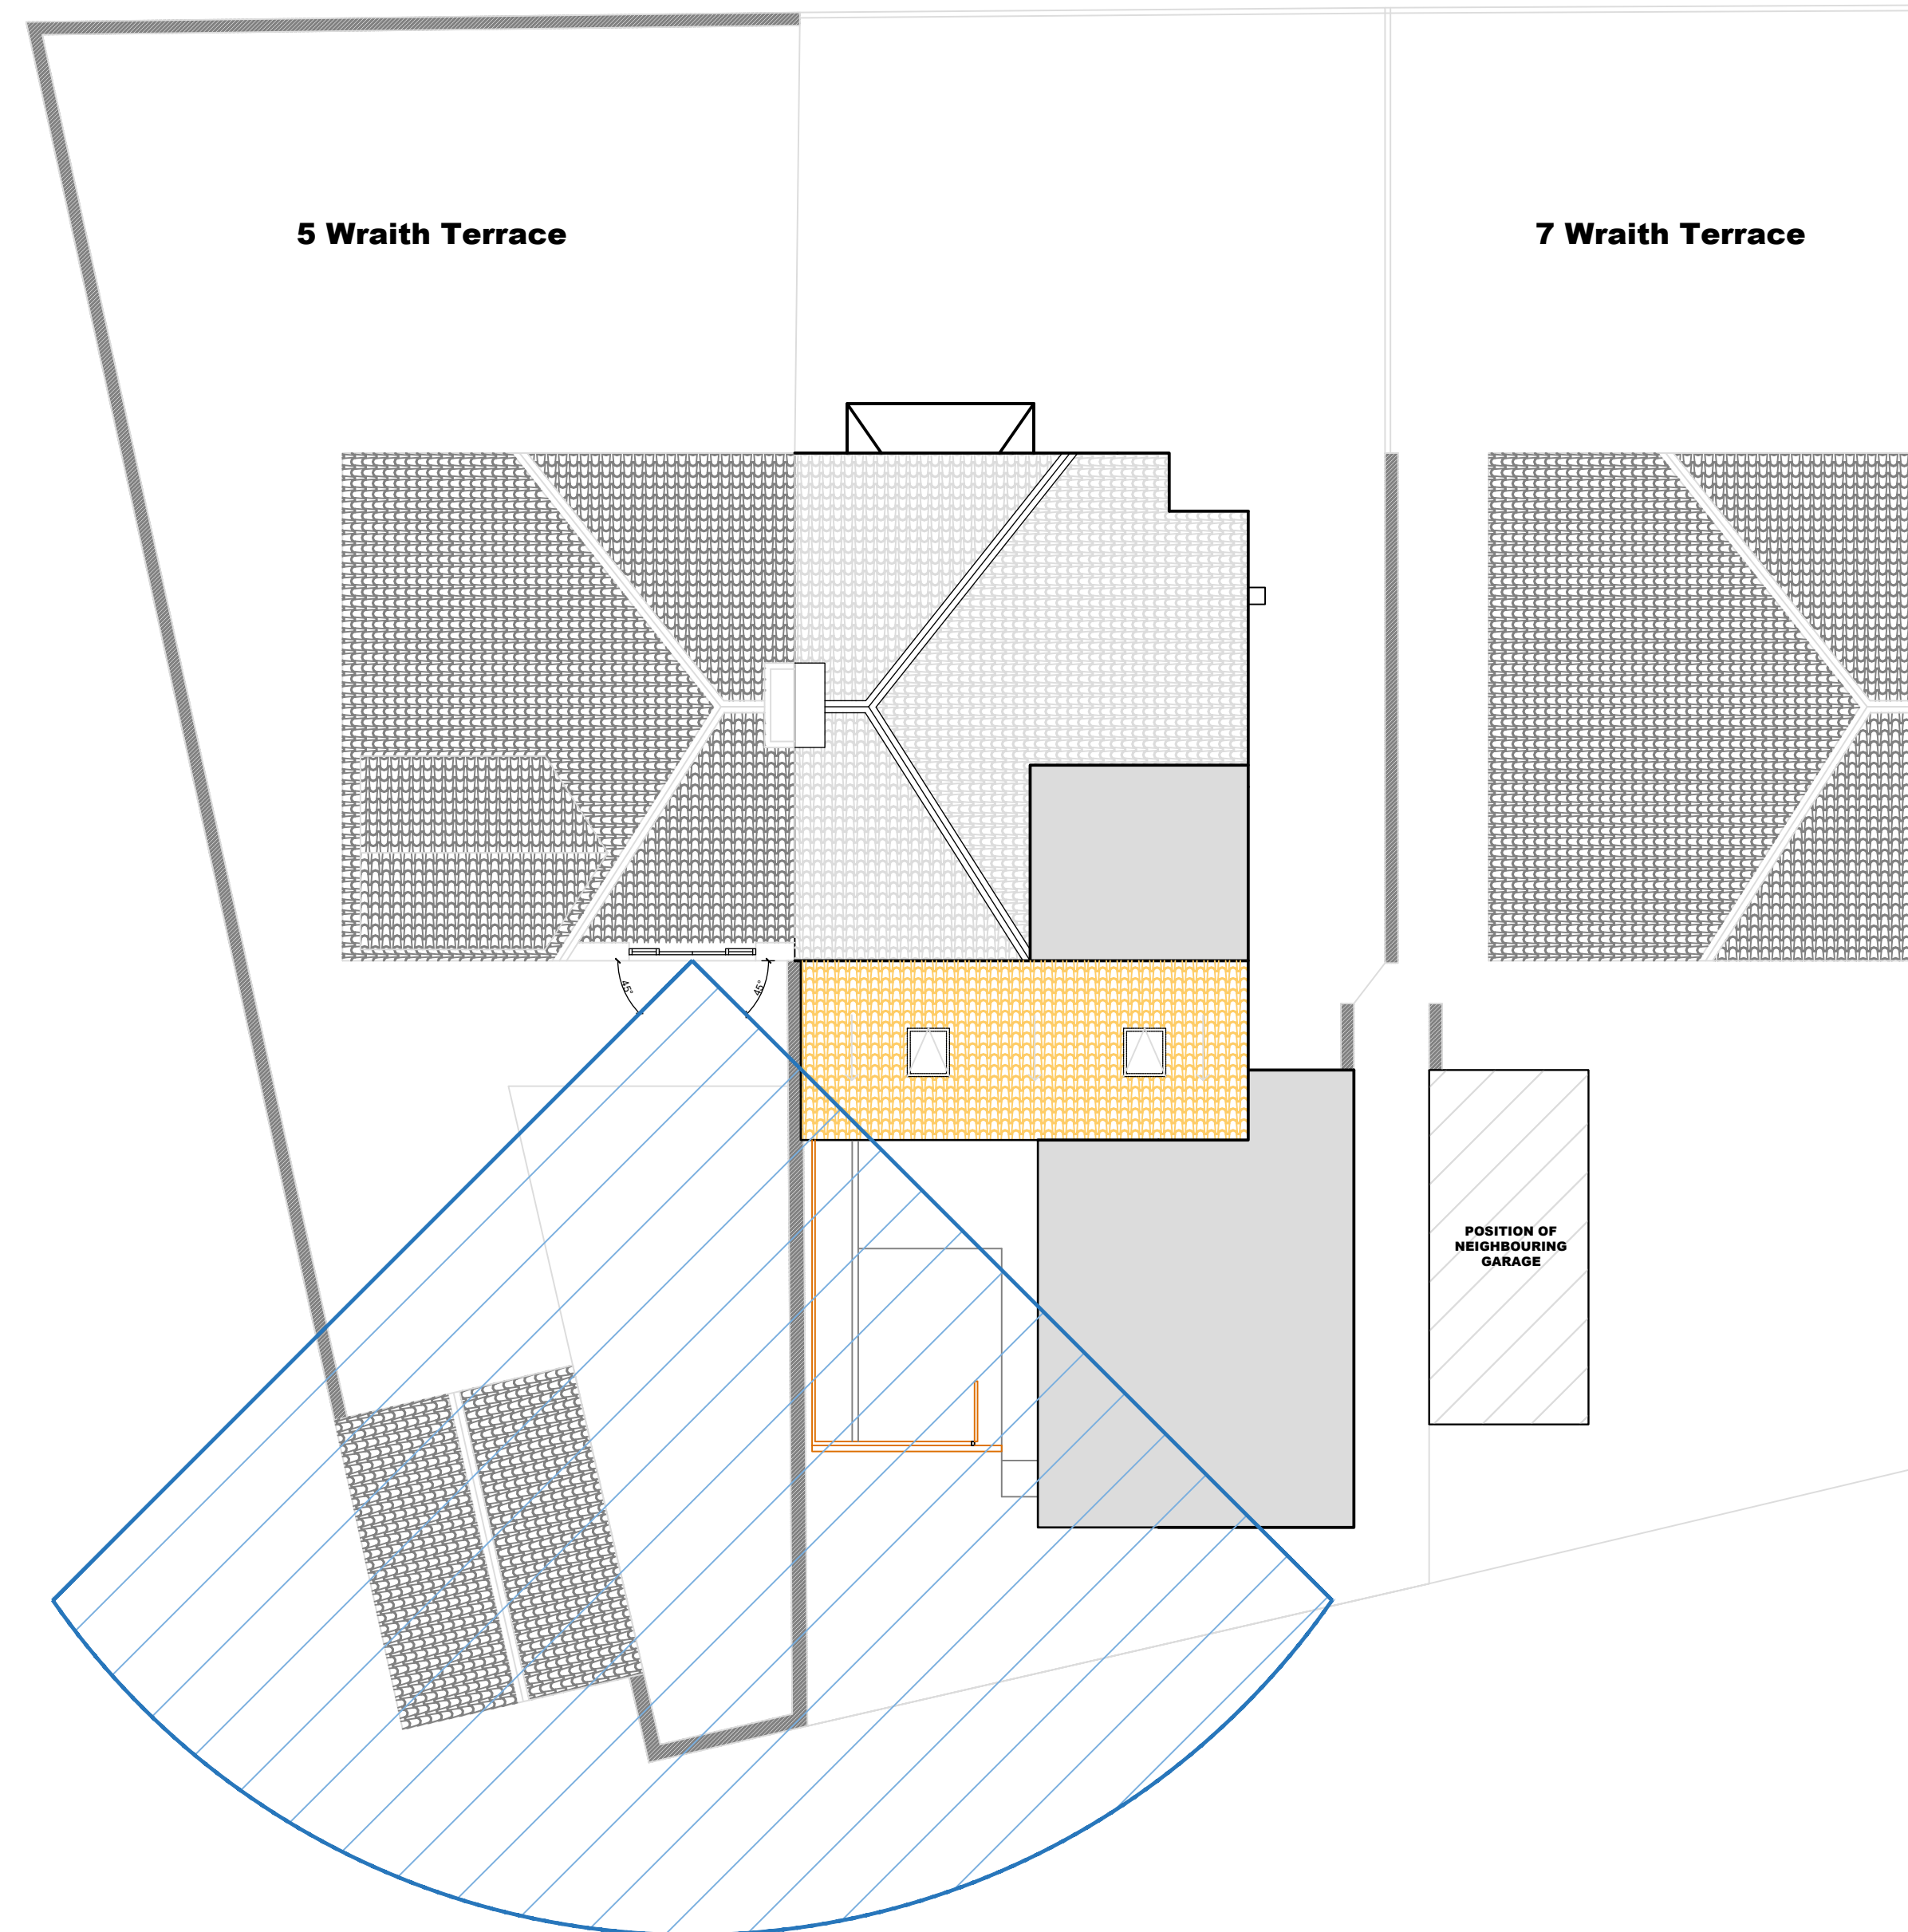

Notes:

 


**Key**

 Existing Roofing


 Newly proposed roofing

 45 Degree Code

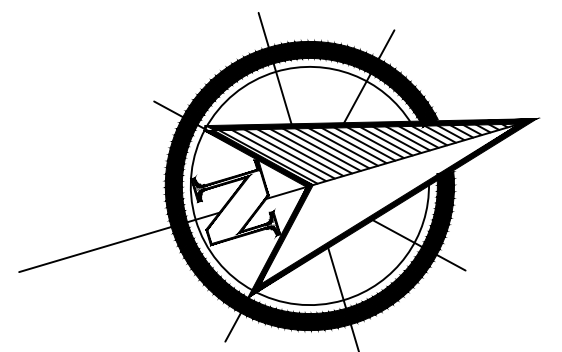

A 45 Degree code analysis added JMC 02-09-21

REV:	DESCRIPTION:	BY:	DATE:
STATUS: PLANNING DRAWINGS			

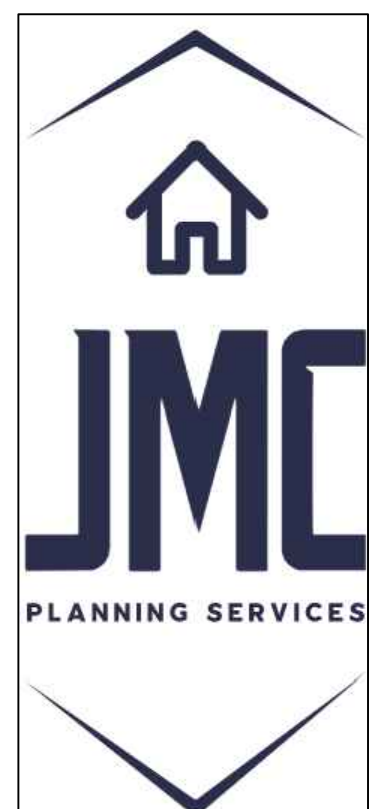

jmc.planning.services@gmail.com

CLIENT: Mr & Mrs Carney

SITE: 6 Wraith Terrace  
 SR8 4AT

TITLE: Existing and Proposed  
 Site and Roof Plan

SCALE AT A1: 1:100	DATE: Aug 2021	DRAWN: JMC	CHECKED: JMC
PROJECT NO: 102	DRAWING NO: 06	REVISION: A	

**6 Wraith Terrace, SR8 4AT**