


Barbed wire rolls  
to roof of sheds  
behind party wall

Back wall of  
burger shack and  
bar facilities

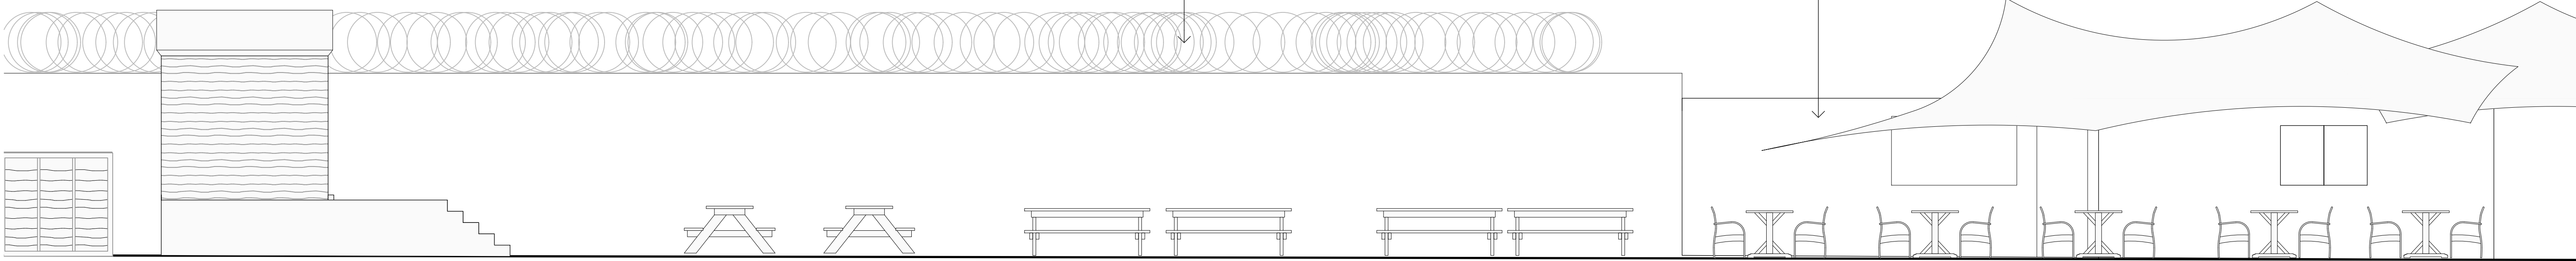

**1** EXISTING SIDE ELEVATION (SOUTH)  
Scale 1:50

Stretched tent  
structure

Area obscured


concertina  
roof

door

plastic  
screen

roller  
shutter

Stage with  
side wall

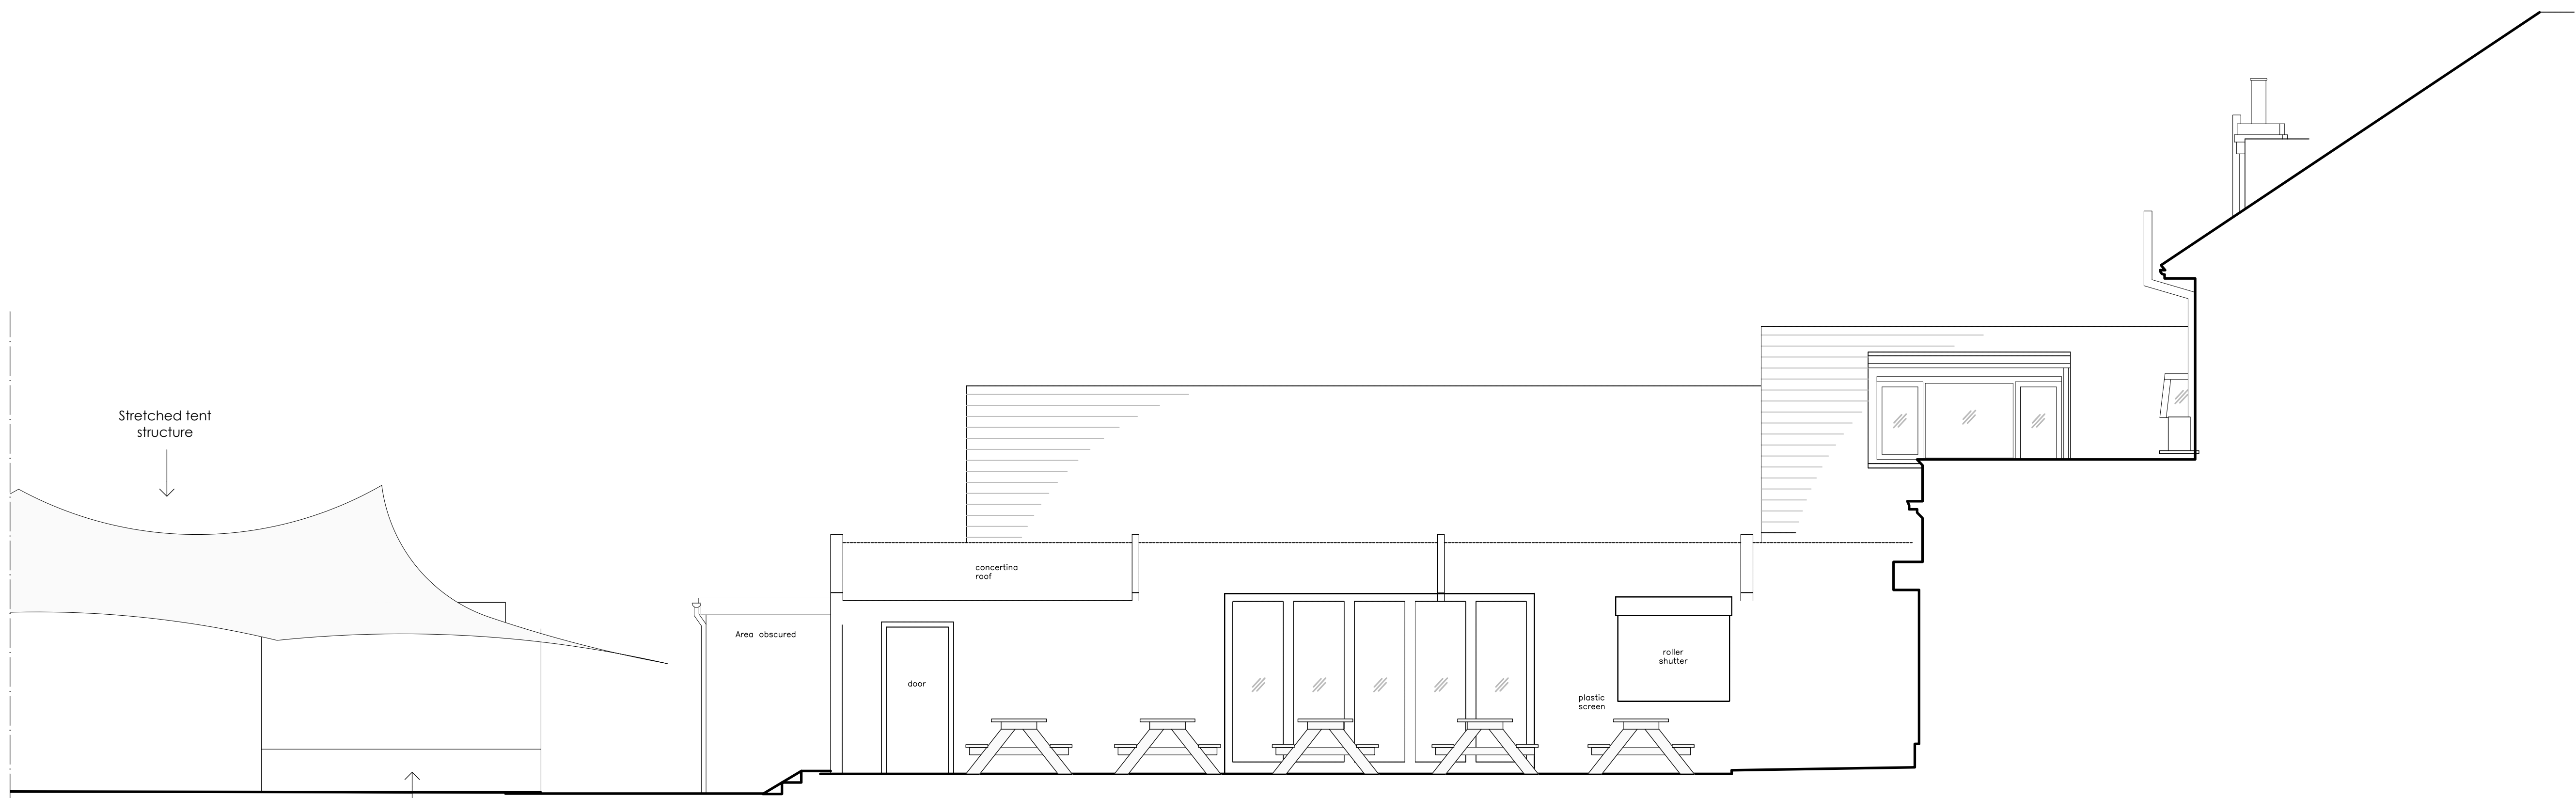

**2** EXISTING SIDE ELEVATION (SOUTH)  
Scale 1:50

PLANNING

Do not scale from this drawing. All dimensions are to be checked on site prior to manufacture & construction. Any discrepancies are to be relayed to KIRK + NOLAN immediately.  
© KIRK NOLAN 2021

**KIRK + NOLAN**

[www.kirknolan.com](http://www.kirknolan.com)

Client  
YOUNG'S PLC

Project  
GRAND JUNCTION ARMS  
Acton Ln, London NW10 7AD

Drawing  
Existing South Elevation  
Garden Level

| First Issue | Scale | Sheet Size | Drawn |
|-------------|-------|------------|-------|
| 19/07/21    | 1:50  | A1         | KN    |

| Drawing No. | Rev |
|-------------|-----|
| 2131/009    | /   |

