


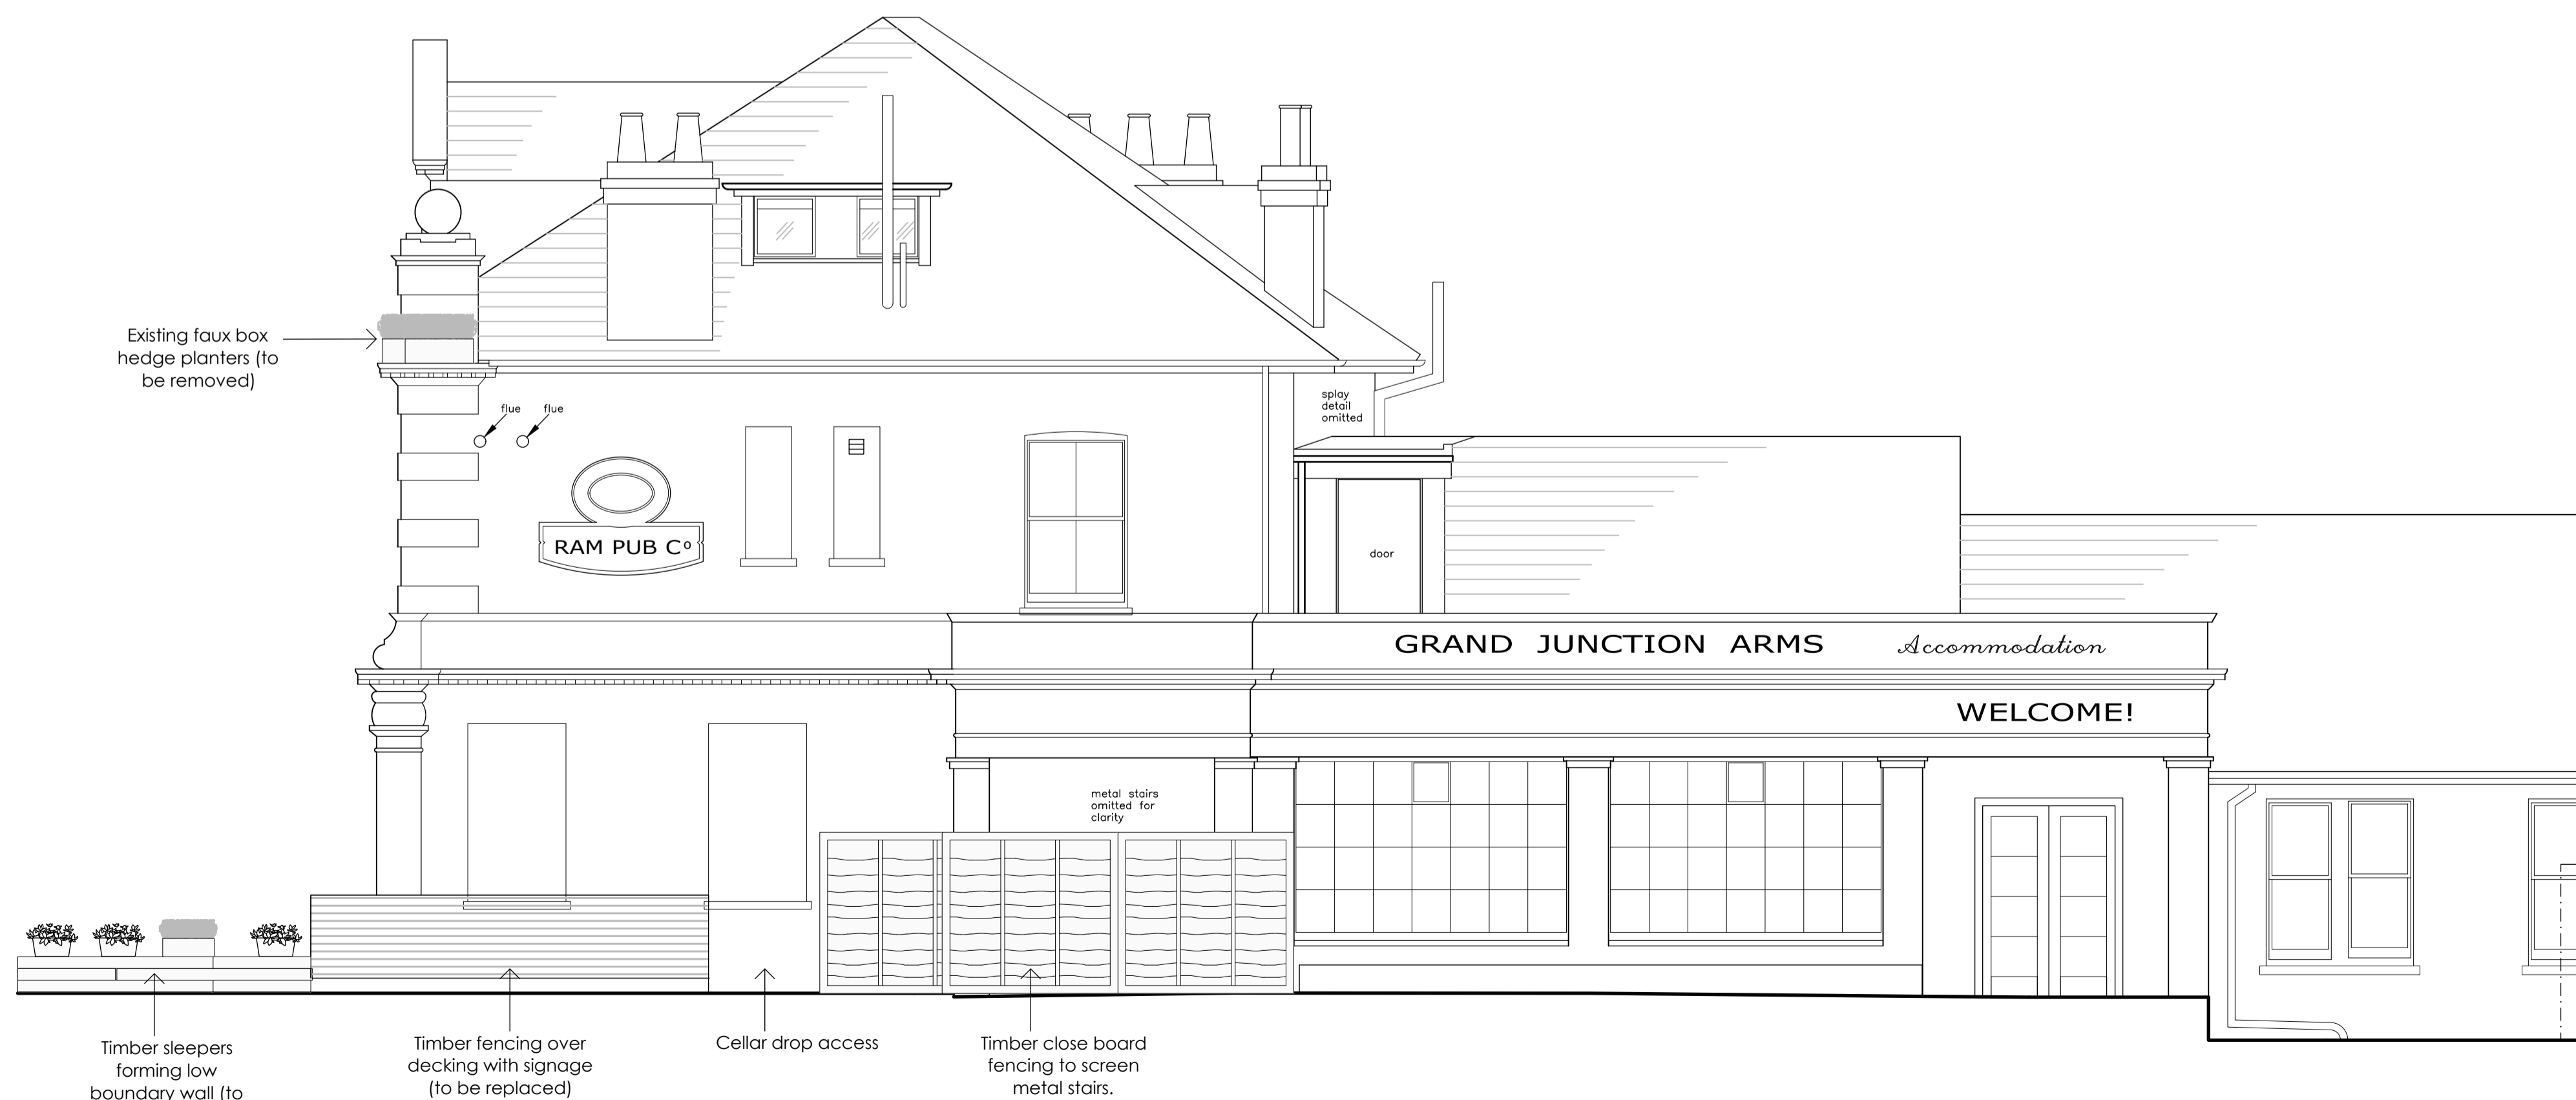

EXISTING FRONT BOUNDARY ELEVATION (EAST)
Scale 1:50



EXISTING FRONT BOUNDARY ELEVATION (NORTH)
Scale 1:50

PLANNING

Do not scale from this drawing. All dimensions are to be checked on site prior to manufacture & construction. Any discrepancies are to be relayed to KIRK + NOLAN immediately.
© KIRK NOLAN 2021

KIRK + NOLAN

www.kirknolan.com

Client
YOUNG'S PLC

Project
GRAND JUNCTION ARMS
Acton Ln, London NW10 7AD

Drawing
Existing Front Boundary
West & North Elevations

First Issue Sep. 2021 Scale 1:50 Sheet Size A1 Drawn

Drawing No. 2131/011 Rev /

