




EXISTING FRONT ELEVATION (East)  
Scale 1:50

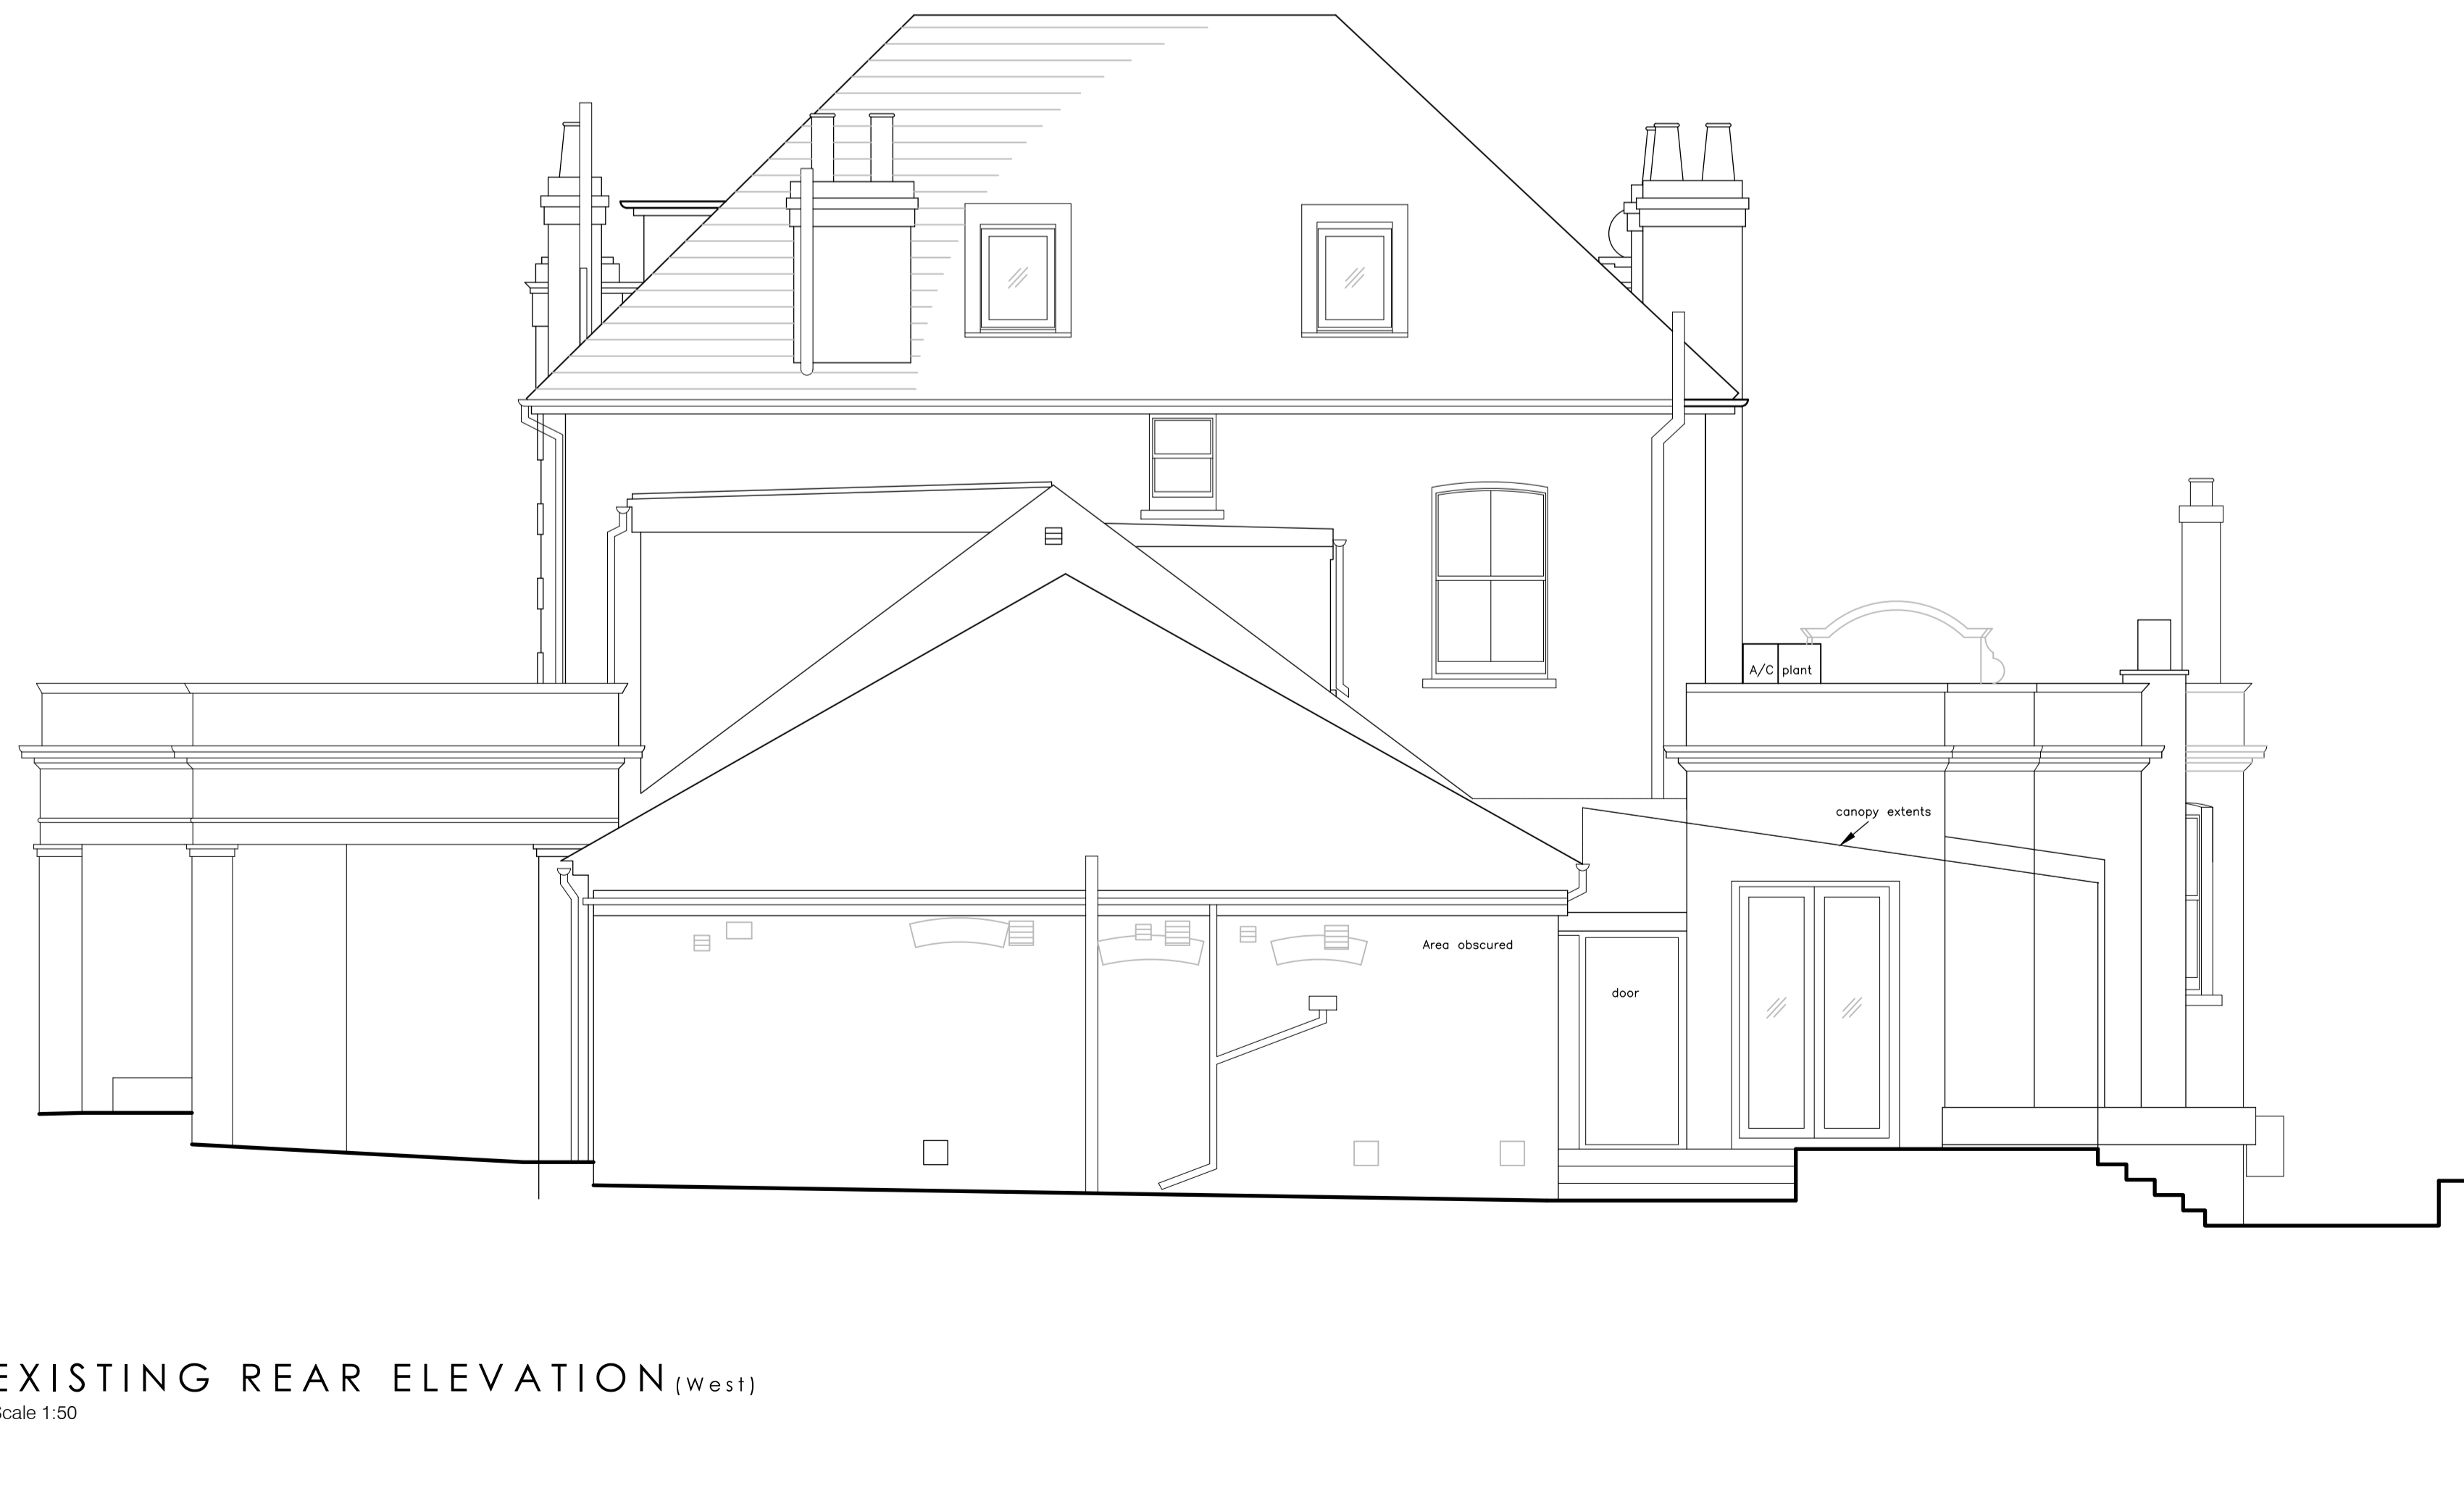

EXISTING REAR ELEVATION (West)  
Scale 1:50



PLANNING

Do not scale from this drawing. All dimensions are to be checked on site prior to manufacture & construction. Any discrepancies are to be relayed to KIRK + NOLAN immediately.  
© KIRK NOLAN 2021

KIRK + NOLAN

[www.kirknolan.com](http://www.kirknolan.com)

Client  
YOUNG'S PLC

Project  
GRAND JUNCTION ARMS  
Acton Ln, London NW10 7AD

Drawing  
Existing East (front) &  
West (rear) Elevations

First Issue	Scale	Sheet Size	Drawn
19/07/21	1:50	A1	

Drawing No.	Rev
2131/007	/