


**1** EXISTING SIDE ELEVATION (North)  
Scale 1:50

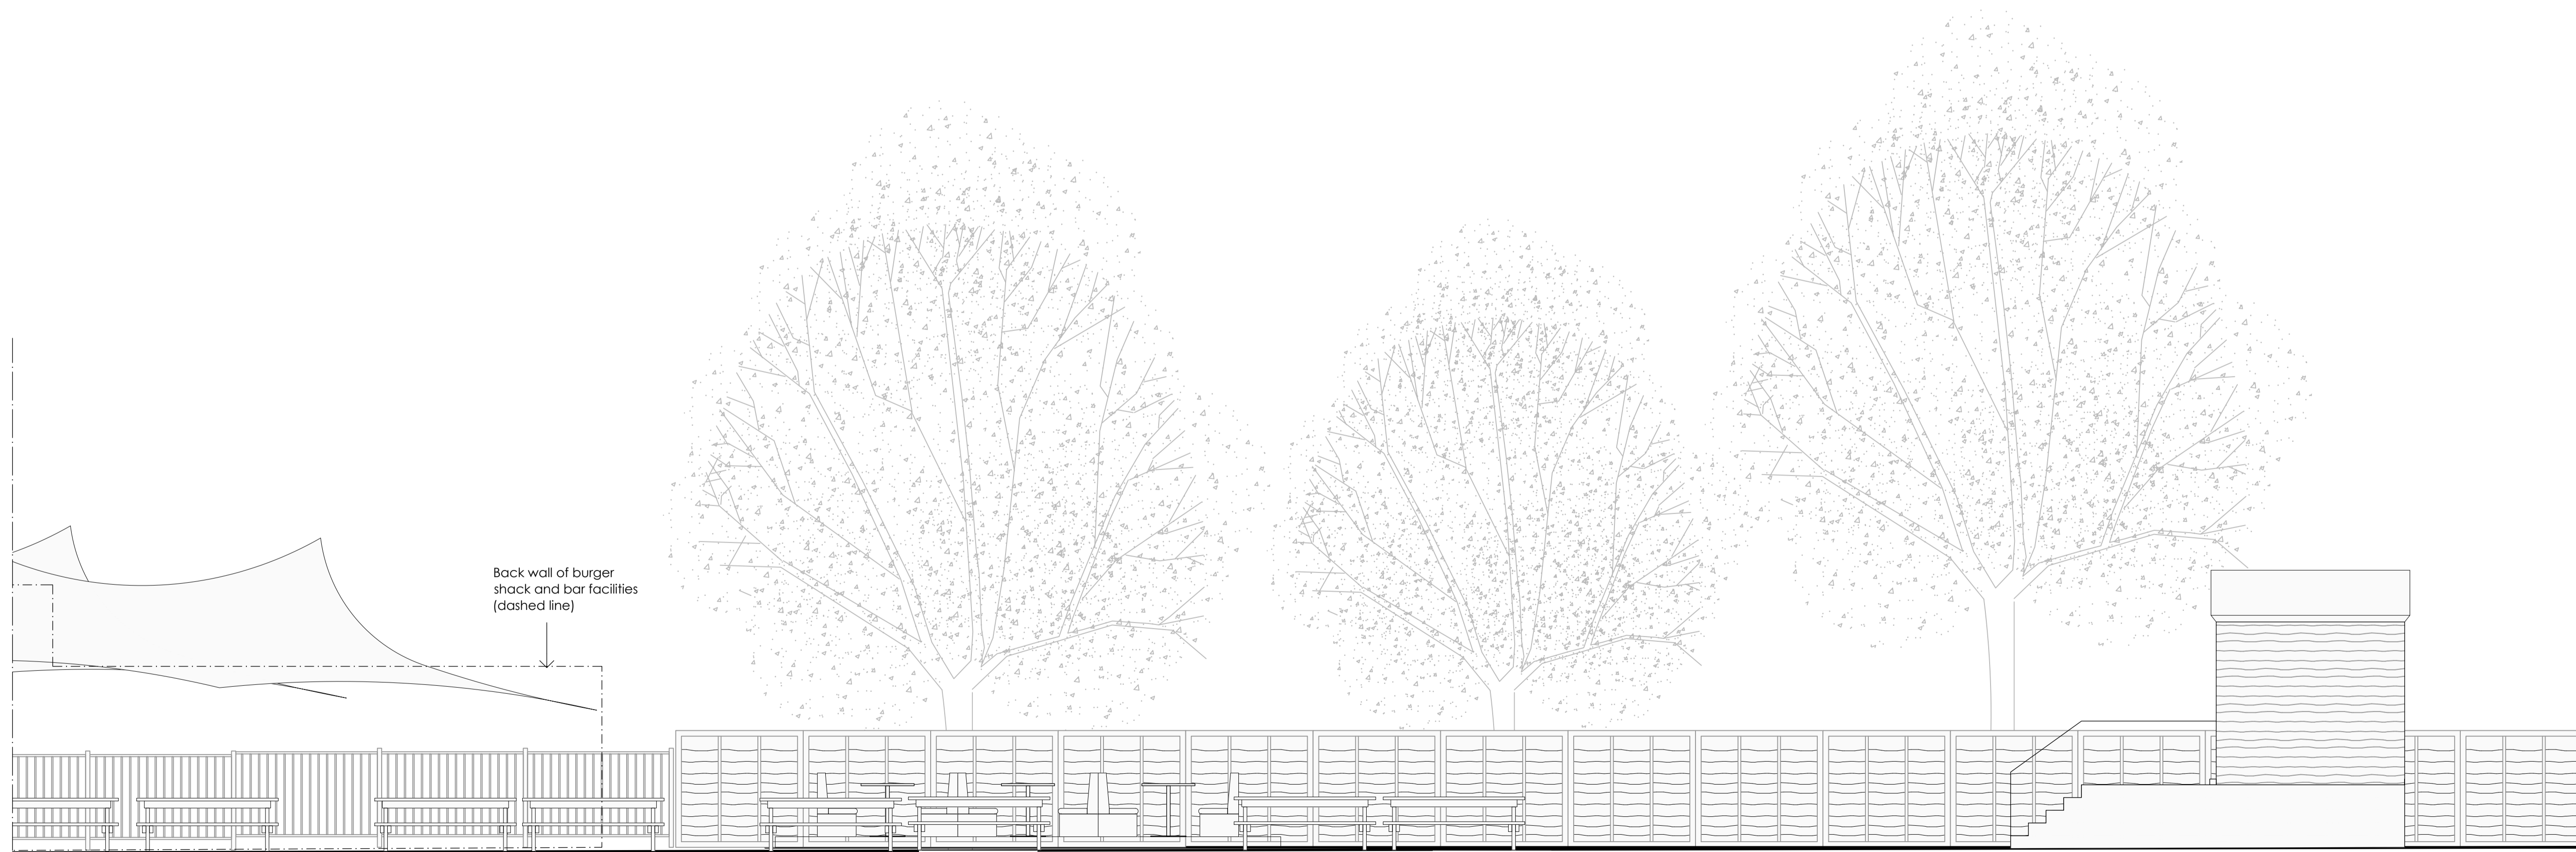

**2** EXISTING SIDE ELEVATION (North)  
Scale 1:50

**PLANNING**

Do not scale from this drawing. All dimensions are to be checked on site prior to manufacture & construction. Any discrepancies are to be relayed to KIRK + NOLAN immediately.  
© KIRK NOLAN 2021

**KIRK + NOLAN**

[www.kirknolan.com](http://www.kirknolan.com)

Client  
**YOUNG'S PLC**

Project  
**GRAND JUNCTION ARMS**  
Acton Ln, London NW10 7AD

Drawing  
**Existing North Elevation**

First Issue 19/07/21 Scale 1:50 Sheet Size A1 Drawn

Drawing No. **2131/008** Rev /