



Revisions:  
**A-2021-09-19 KN:** Forest Rooms changed to 'forest huts'.

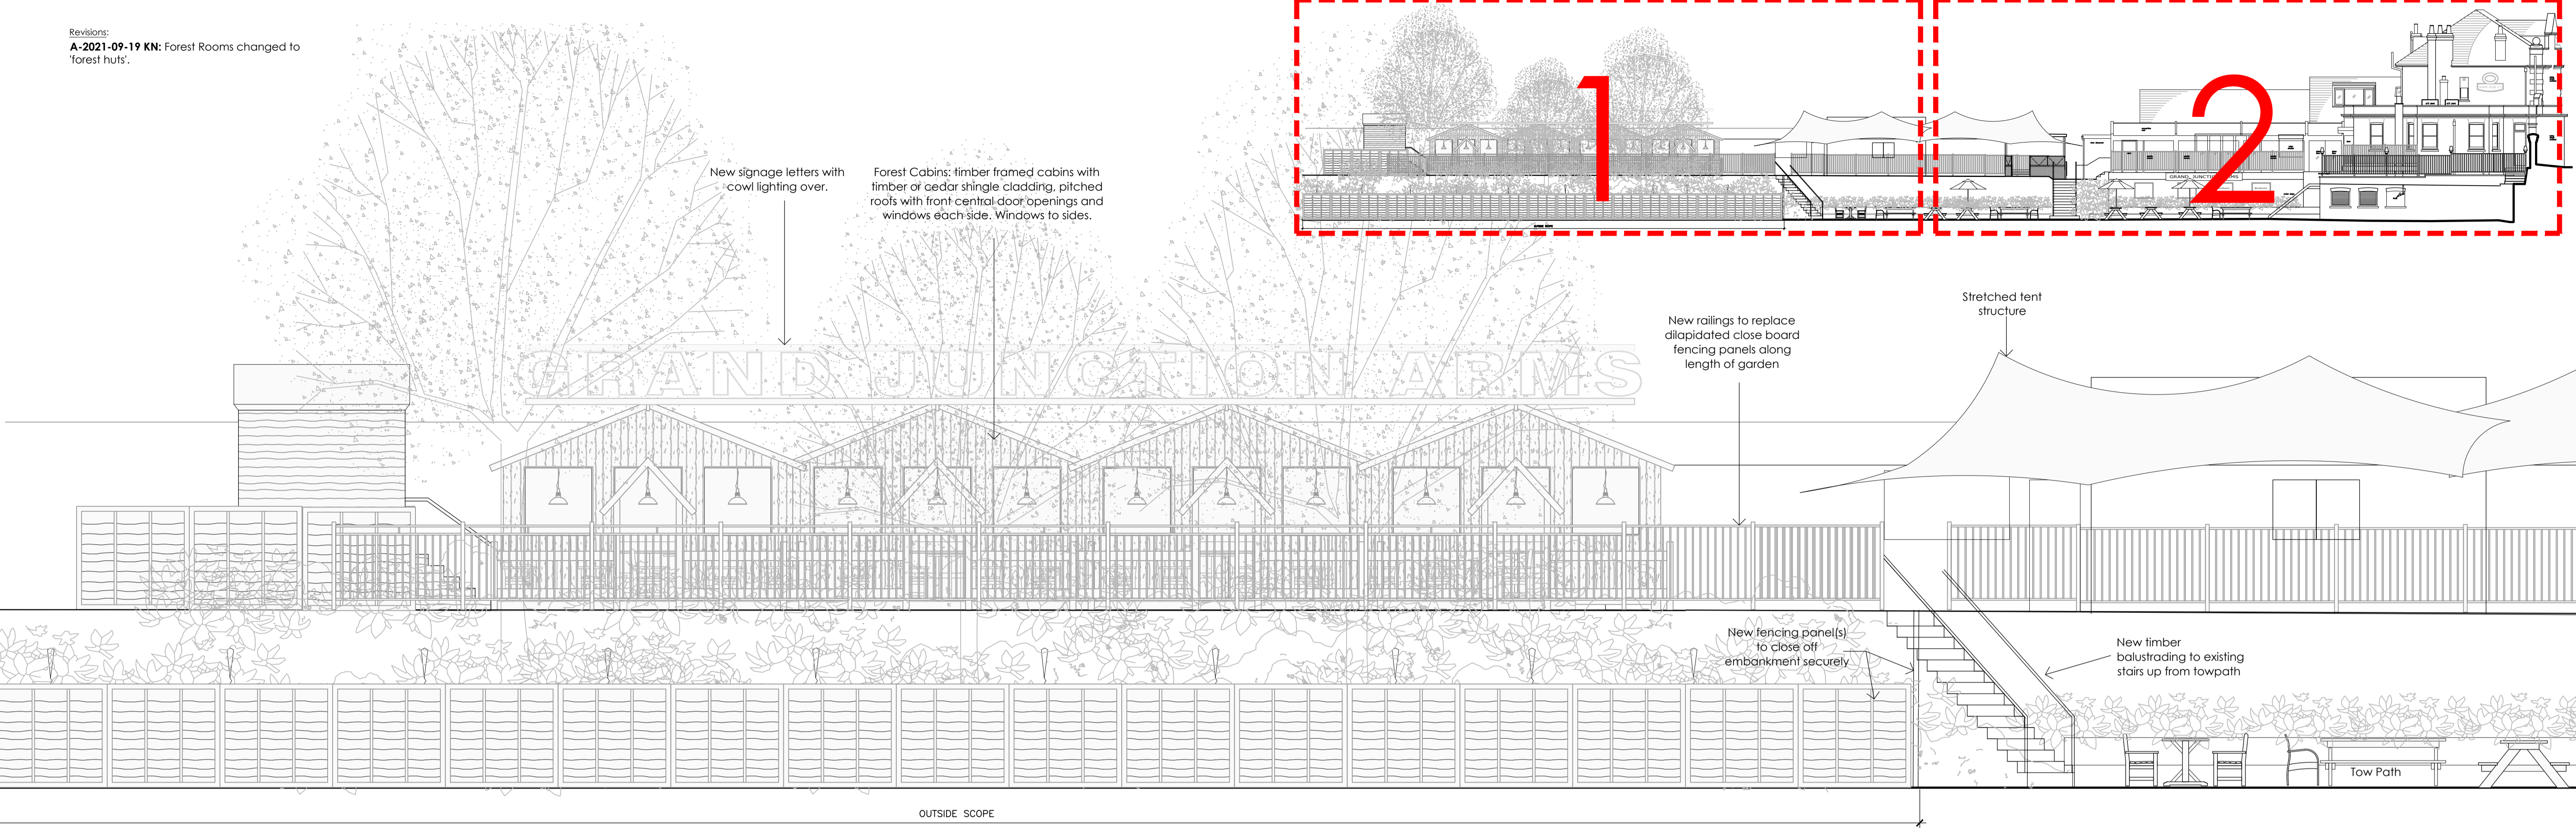

OUTSIDE SCOPE

**1** EXISTING SIDE ELEVATION (SOUTH)  
 Scale 1:50

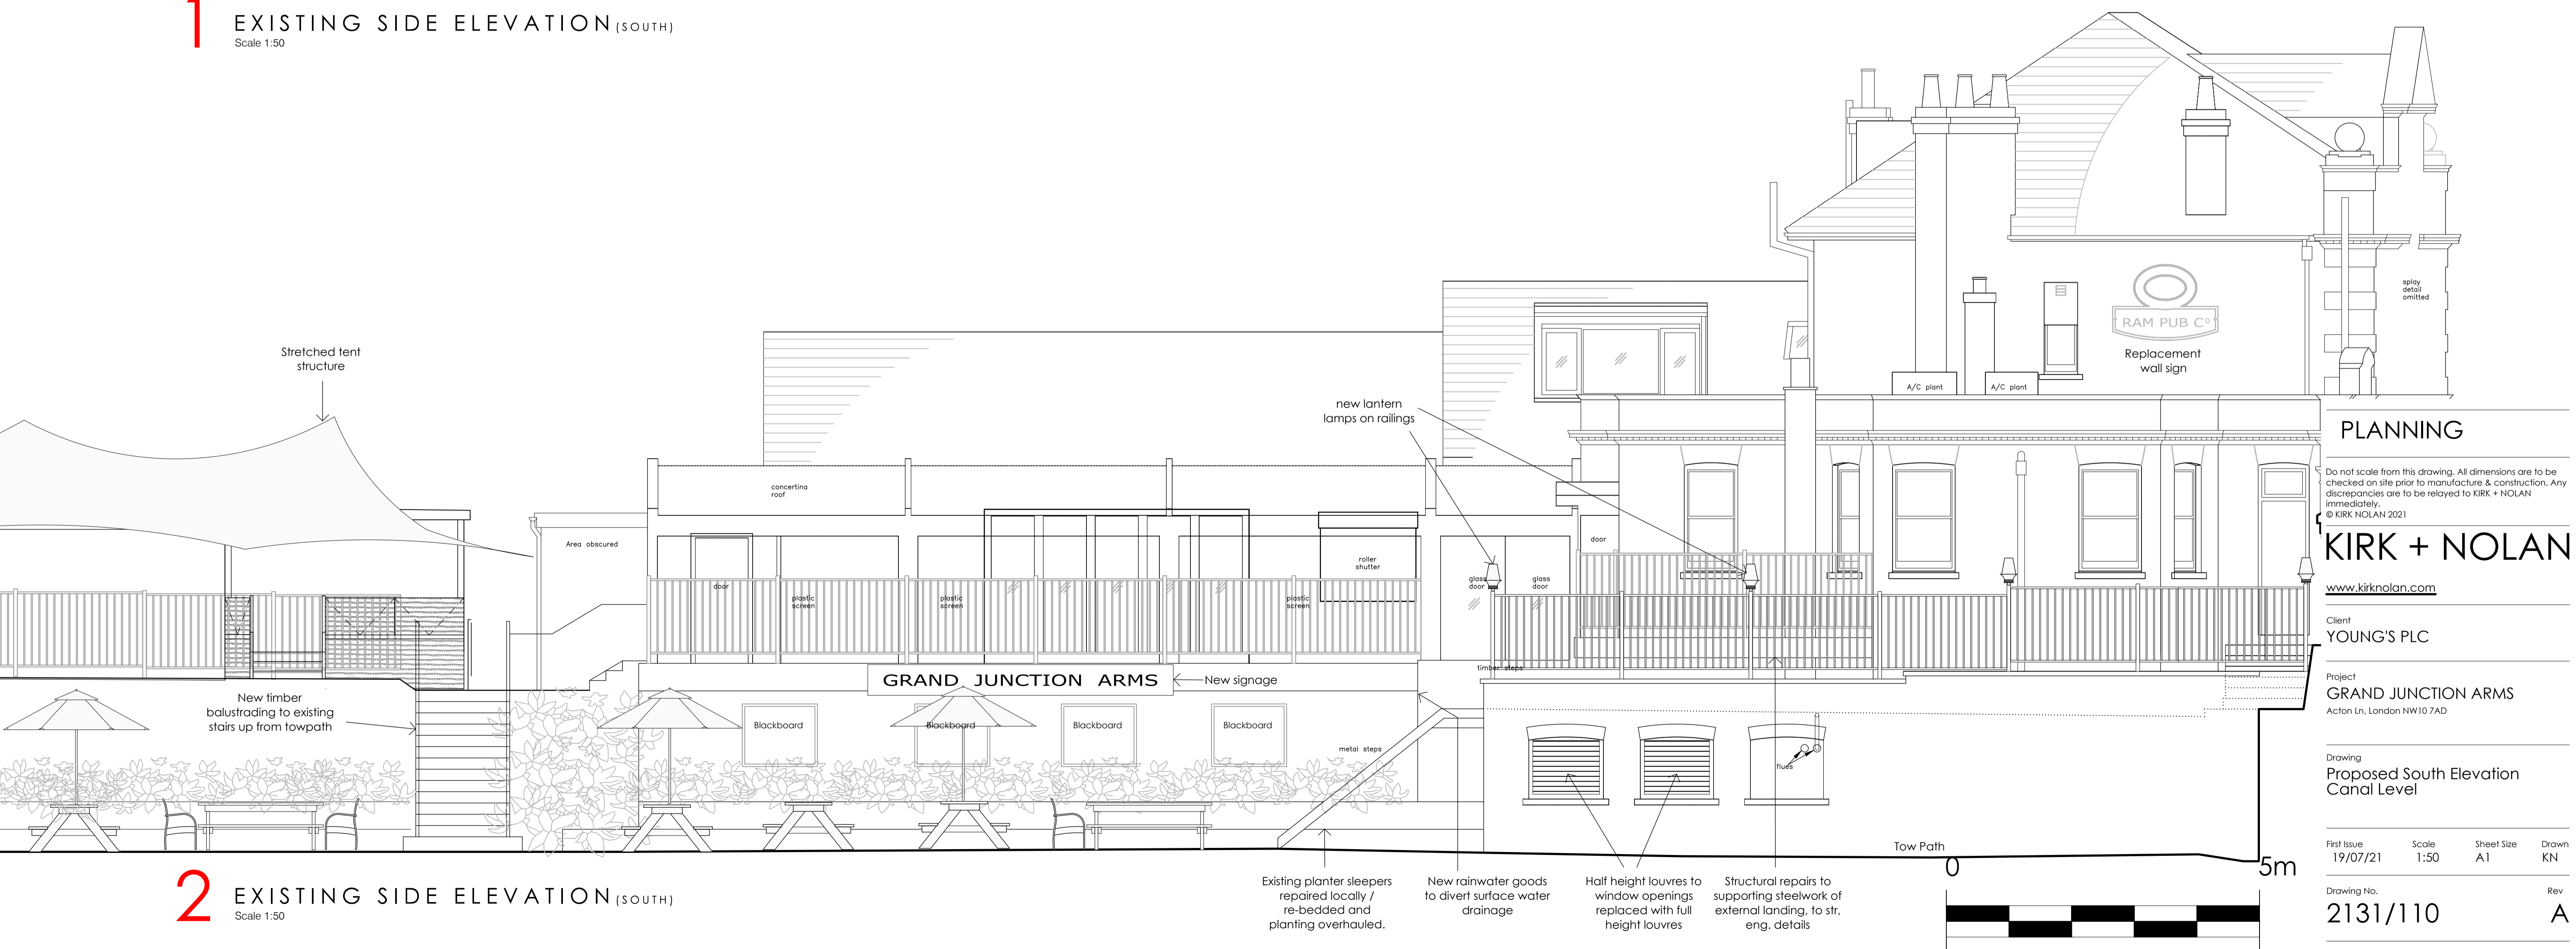

**2** EXISTING SIDE ELEVATION (SOUTH)  
 Scale 1:50

**PLANNING**

Do not scale from this drawing. All dimensions are to be checked on site prior to manufacture & construction. Any discrepancies are to be relayed to KIRK + NOLAN immediately.  
 © KIRK NOLAN 2021

**KIRK + NOLAN**

www.kirknolan.com

Client:  
**YOUNG'S PLC**

Project:  
**GRAND JUNCTION ARMS**  
 Acton Ln, London NW10 7AD

Drawing:  
**Proposed South Elevation**  
 Canal Level

First Issue 19/07/21	Scale 1:50	Sheet Size A1	Drawn KN
-------------------------	---------------	------------------	-------------

Drawing No. <b>2131/110</b>	Rev <b>A</b>
--------------------------------	-----------------