






EXISTING FRONT ELEVATION

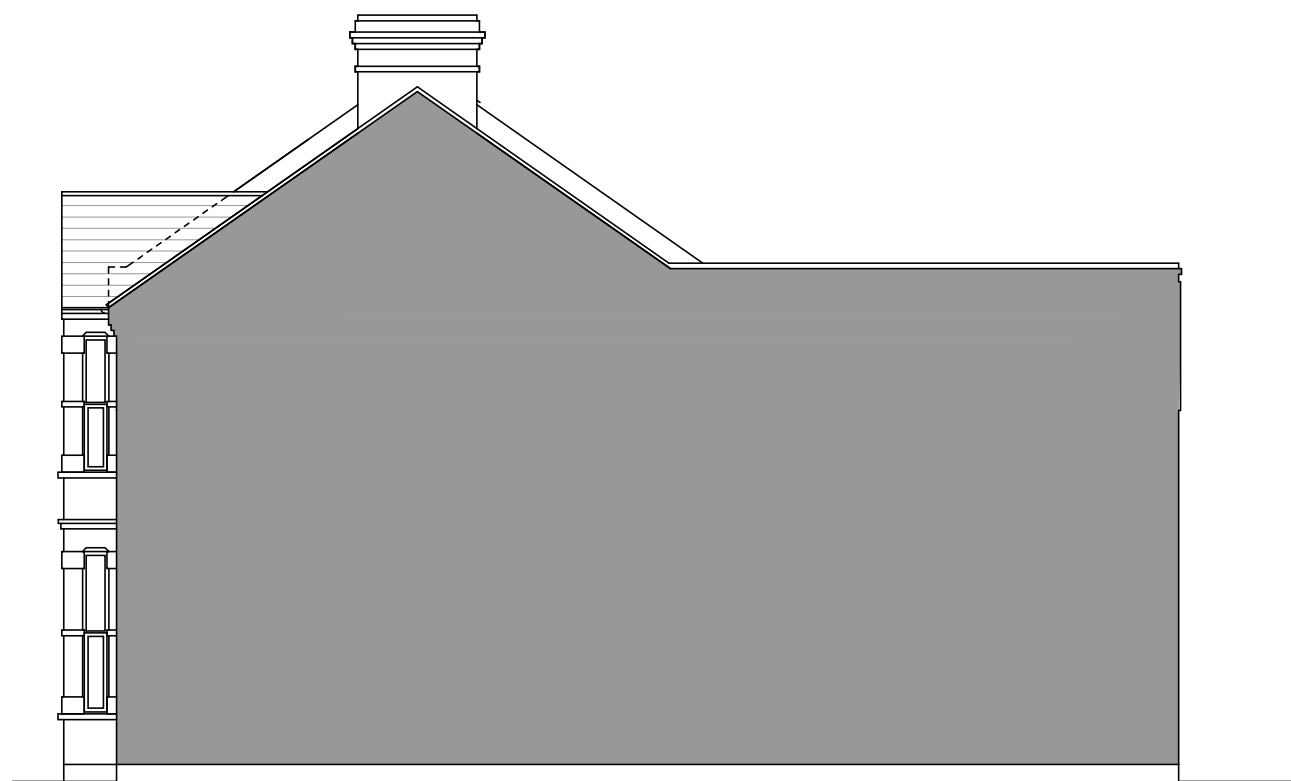


EXISTING SIDE ELEVATION

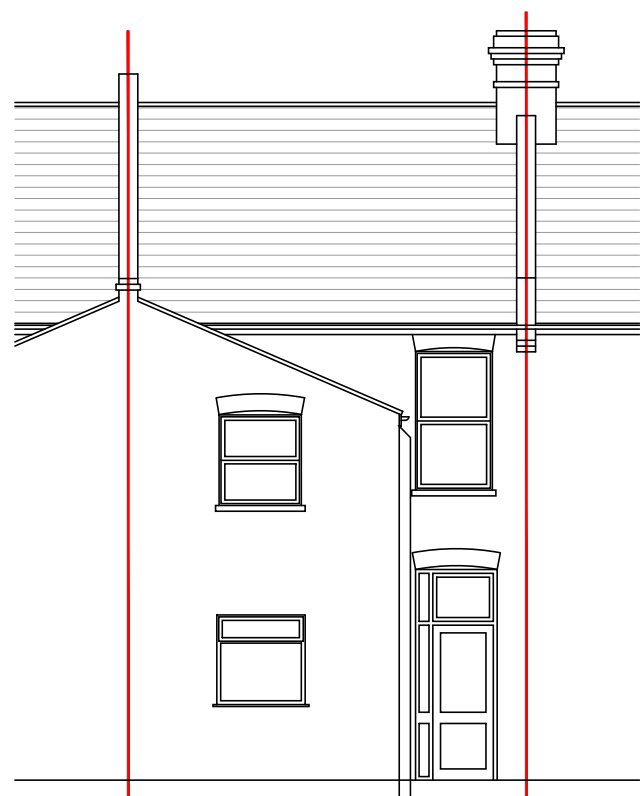

EXISTING REAR ELEVATION

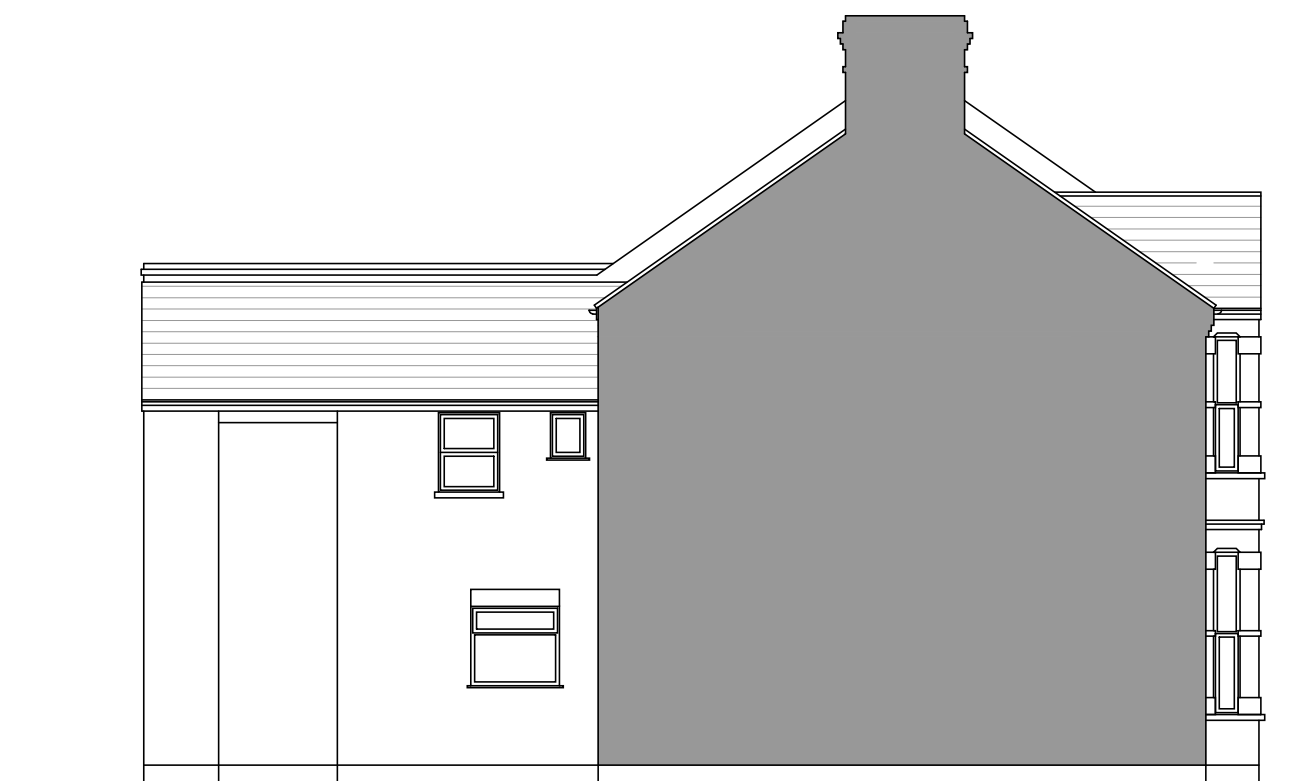

EXISTING OTHER SIDE ELEVATION

 

## PLANNING

Rev	Description	Date
		
<small>160 Kemp House, City Road, London, EC1V 2NX Phone: 07728360574 Email: archaizeltd@gmail.com</small>		
Address: 105 B, HARLEY ROAD, LONDON, NW10 8AY		
Drawing Title: EXISTING ELEVATIONS		
Scale: 1:100@A3	Drawing No.	
Date: AUG. 2021	2116-104	