





PROPOSED FRONT ELEVATION

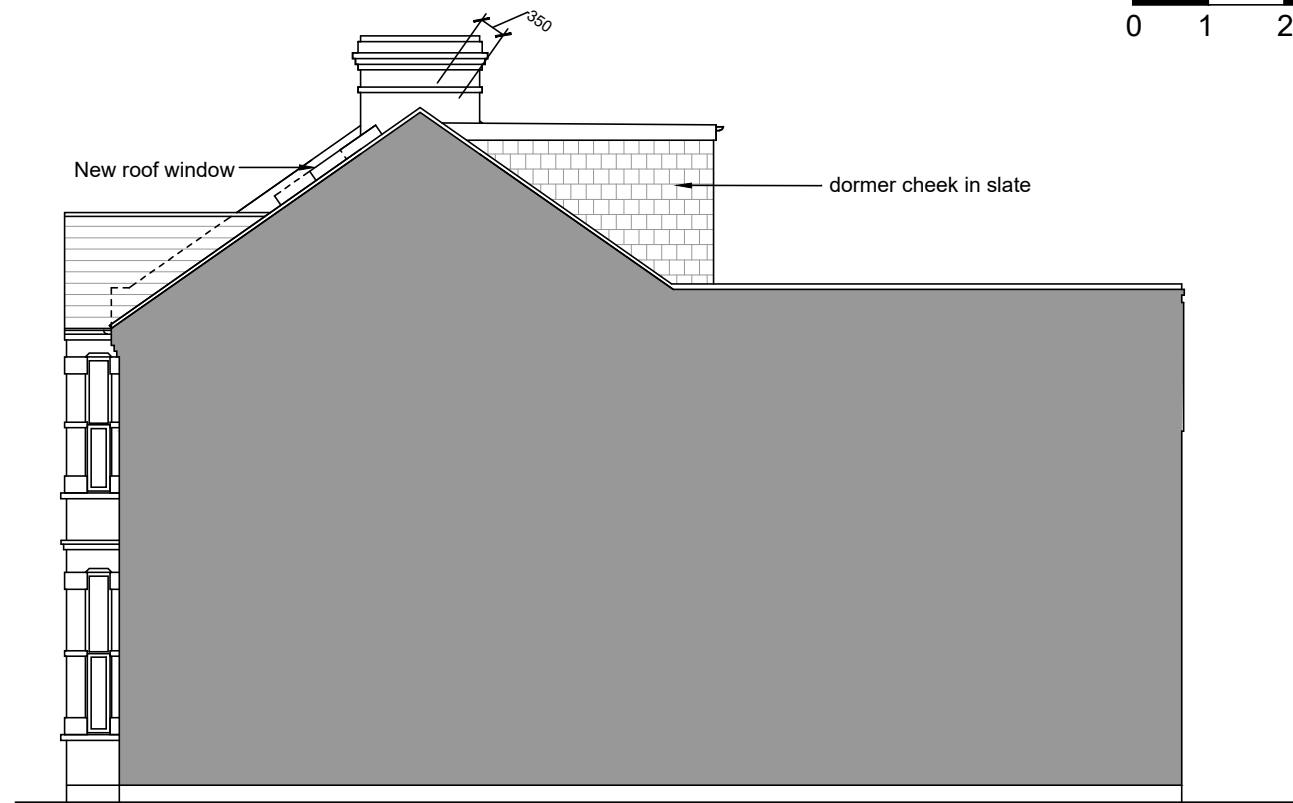


PROPOSED SIDE ELEVATION

Note:  
This drawing is issued for Planning purpose only and not issued for the construction purpose.

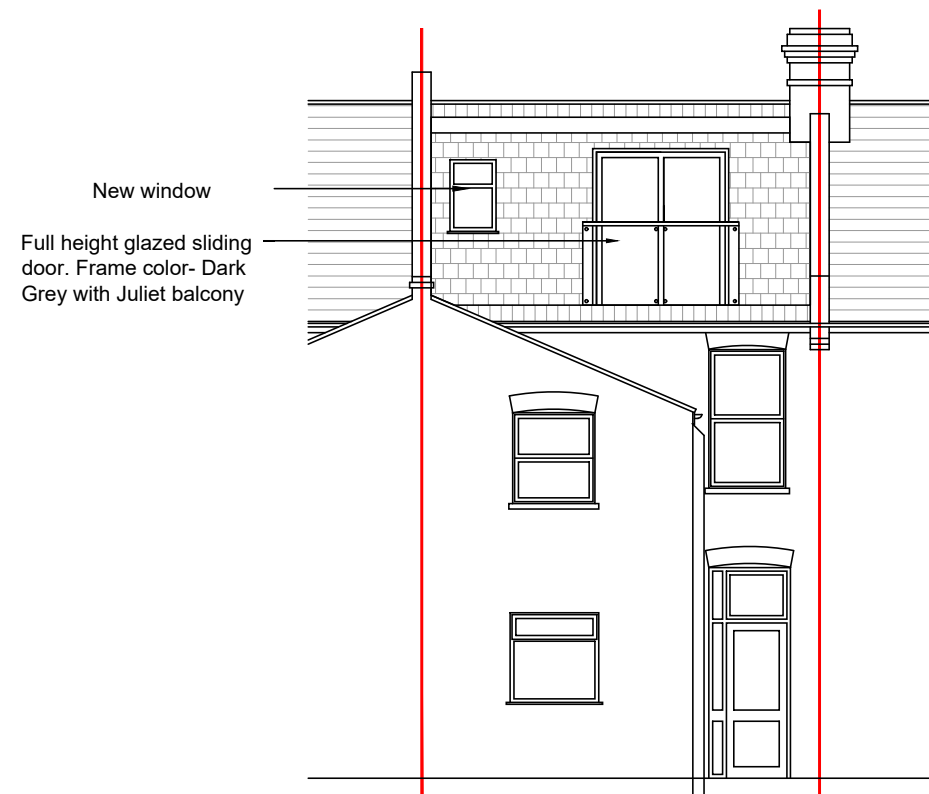

PROPOSED REAR ELEVATION

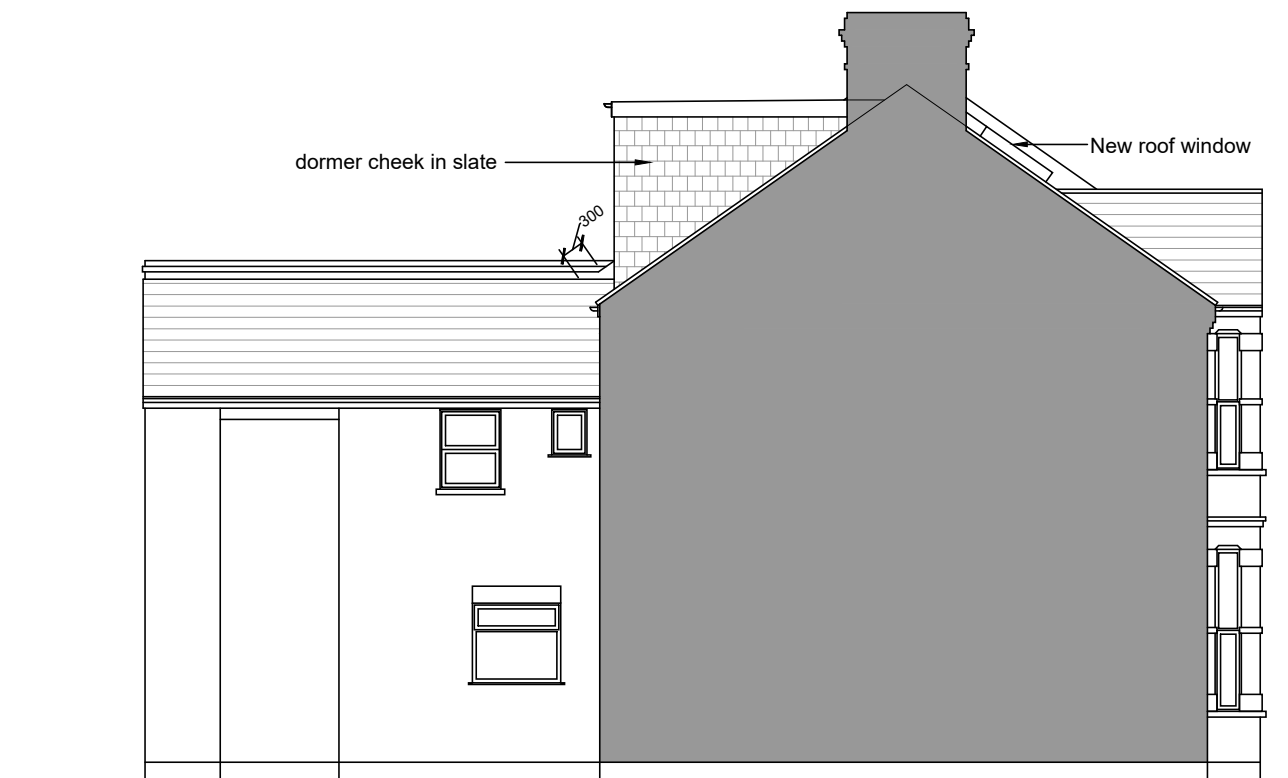

PROPOSED SIDE ELEVATION

## PLANNING

Rev	Description	Date
<small>160 Kemp House, City Road, London, EC1V 2NX Phone: 07728360574 Email: archaizeltd@gmail.com</small>		
Address: 105 B, HARLEY ROAD, LONDON, NW10 8AY		
Drawing Title: PROPOSED ELEVATIONS		
Scale: 1:100@A3	Drawing No.	
Date: SEPT. 2021	2116-106	