




PROPOSED
GROUND FLOOR PLAN
(No Change)
SCALE 1:100

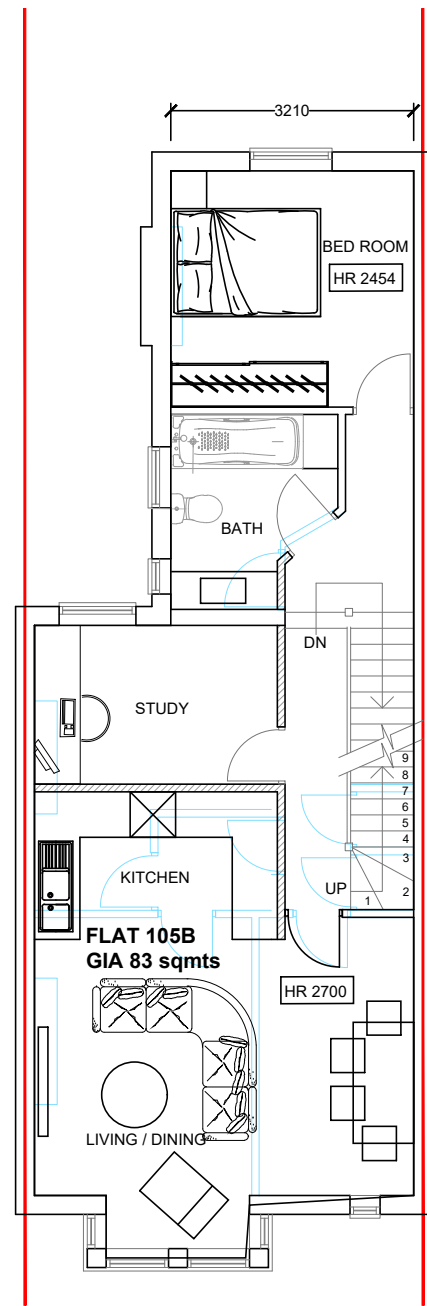

PROPOSED
FIRST FLOOR PLAN
SCALE 1:100

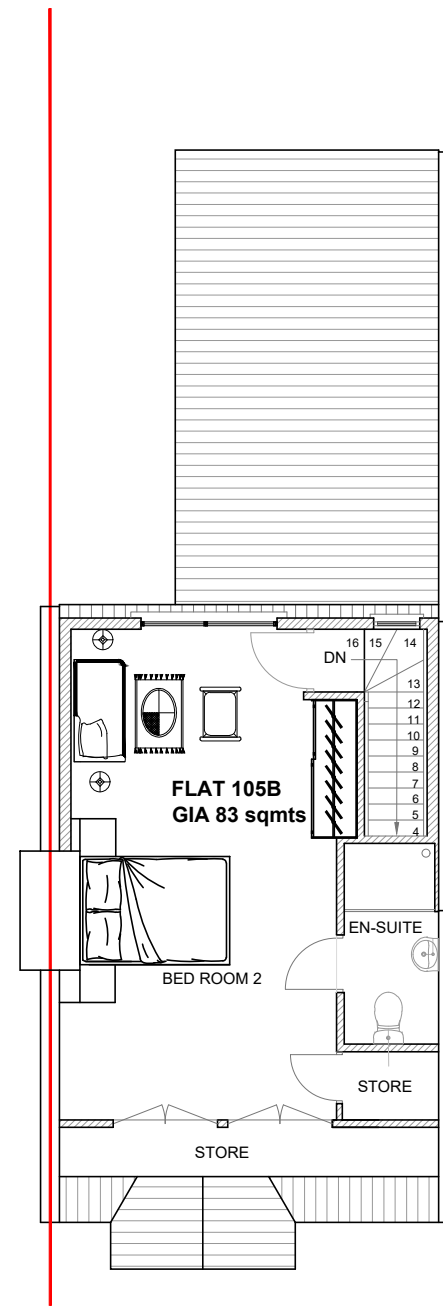

PROPOSED
LOFT FLOOR PLAN
SCALE 1:100

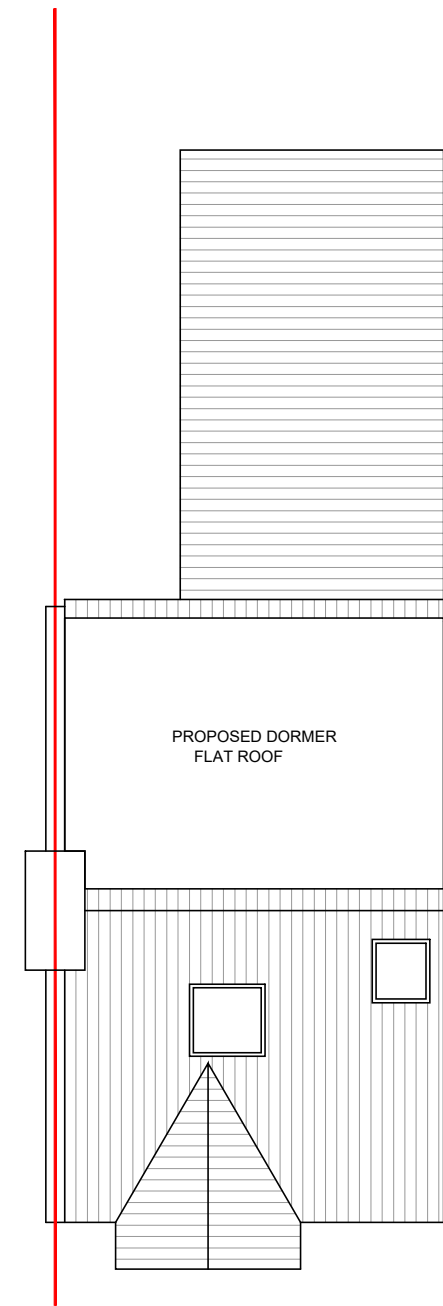

PROPOSED
ROOF PLAN
SCALE 1:100

Note:
This drawing is issued for Planning purpose
only and not issued for the construction
purpose.



NORTH
PLANNING

Rev	Description	Date
archaize ltd		
<small>160 Kemp House, City Road, London, EC1V 2NX Phone: 07728360574 Email: archaizeltd@gmail.com</small>		
Address: 105 B, HARLEY ROAD, LONDON, NW10 8AY		
Drawing Title: PROPOSED FLOOR PLANS		
Scale: 1:100@A3	Drawing No.	
Date: SEPT. 2021	2116-105	

