




EXISTING GROUND FLOOR PLAN
SCALE 1:100

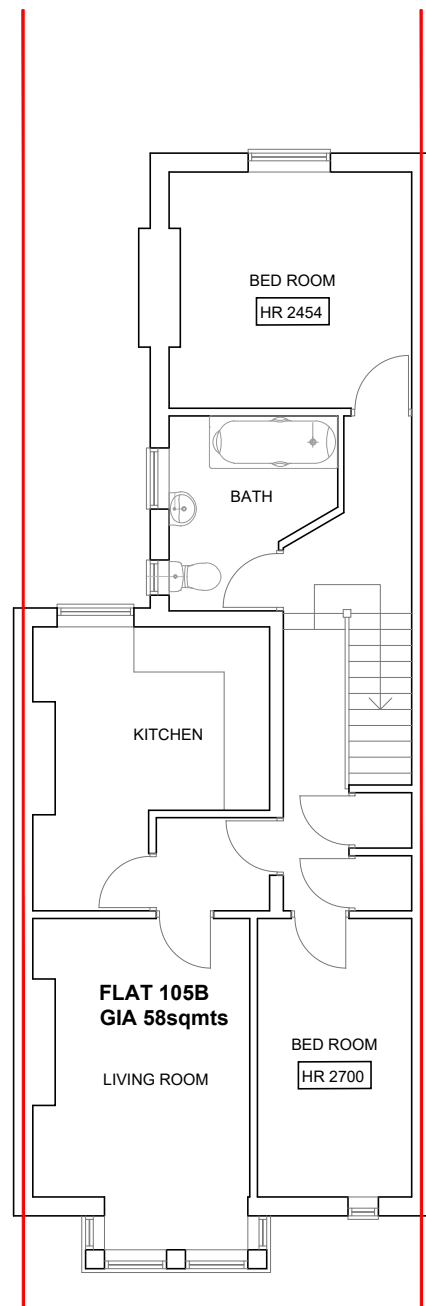

EXISTING FIRST FLOOR PLAN
SCALE 1:100

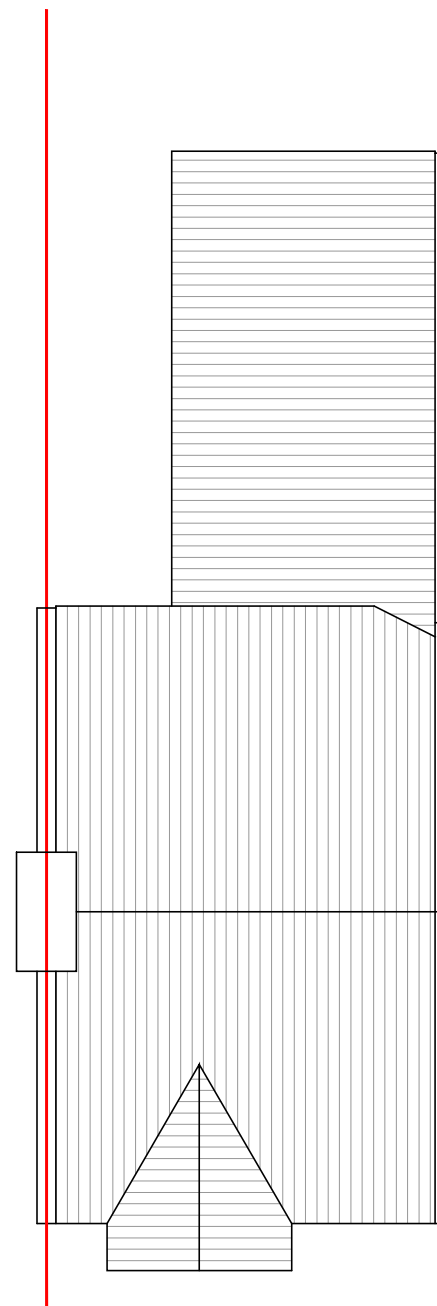

EXISTING ROOF PLAN
SCALE 1:100

 

NORTH
PLANNING

Rev	Description	Date
Archaize Ltd		
<small>160 Kemp House, City Road, London, EC1V 2NX Phone: 07728360574 Email: archaizeltd@gmail.com</small>		
Address: 105 B, HARLEY ROAD, LONDON, NW10 8AY		
Drawing Title: EXISTING GROUND FLOOR PLAN		
Scale: 1:100@A3	Drawing No.	
Date: AUG. 2021	2116-103	