




Proposed East Elevation
Scale 1:100

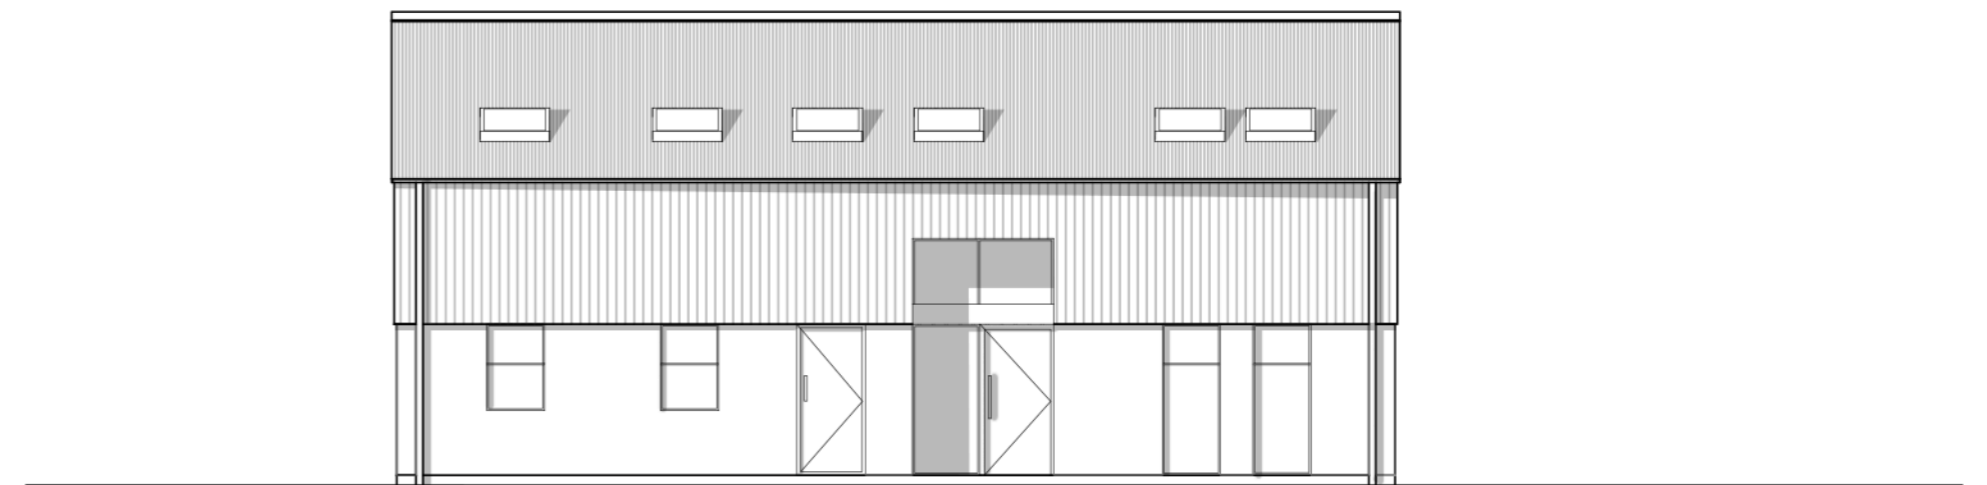

Proposed South Elevation
Scale 1:100

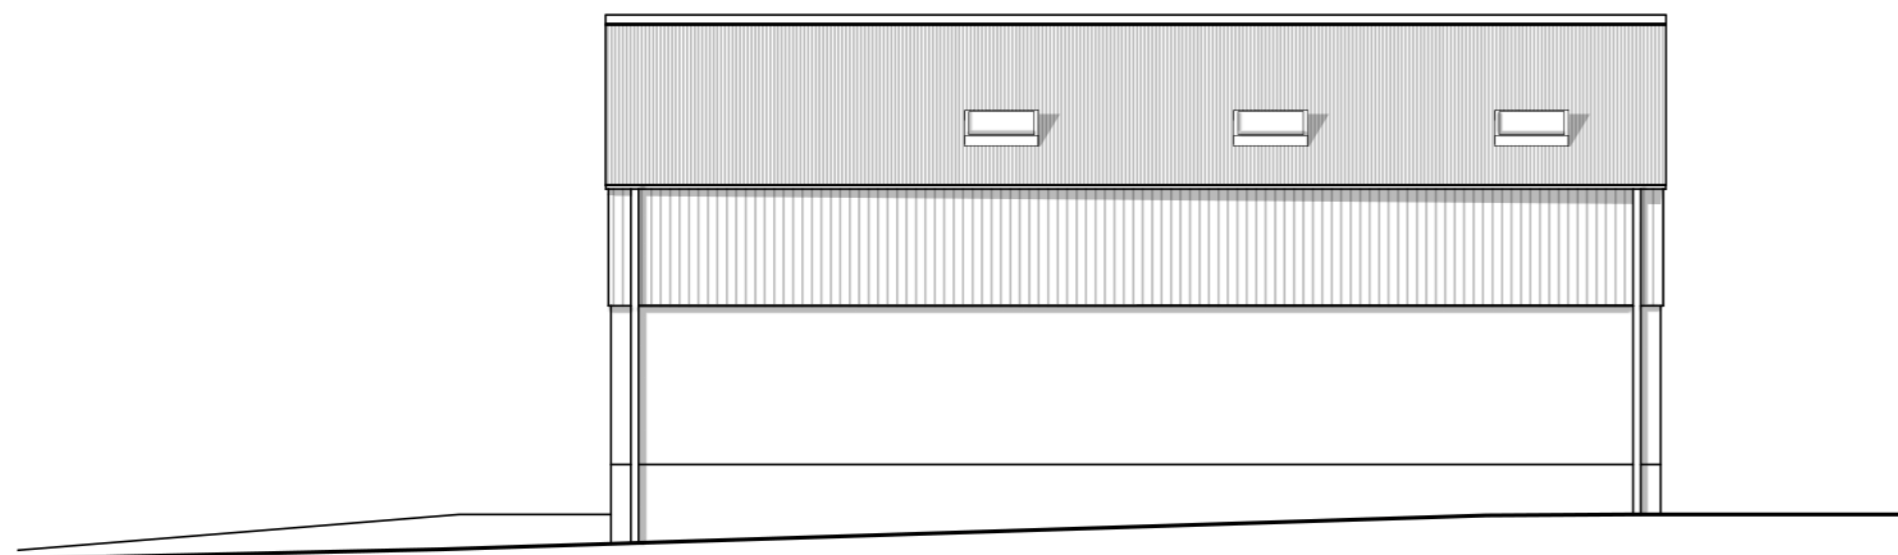

Proposed North Elevation
Scale 1:100

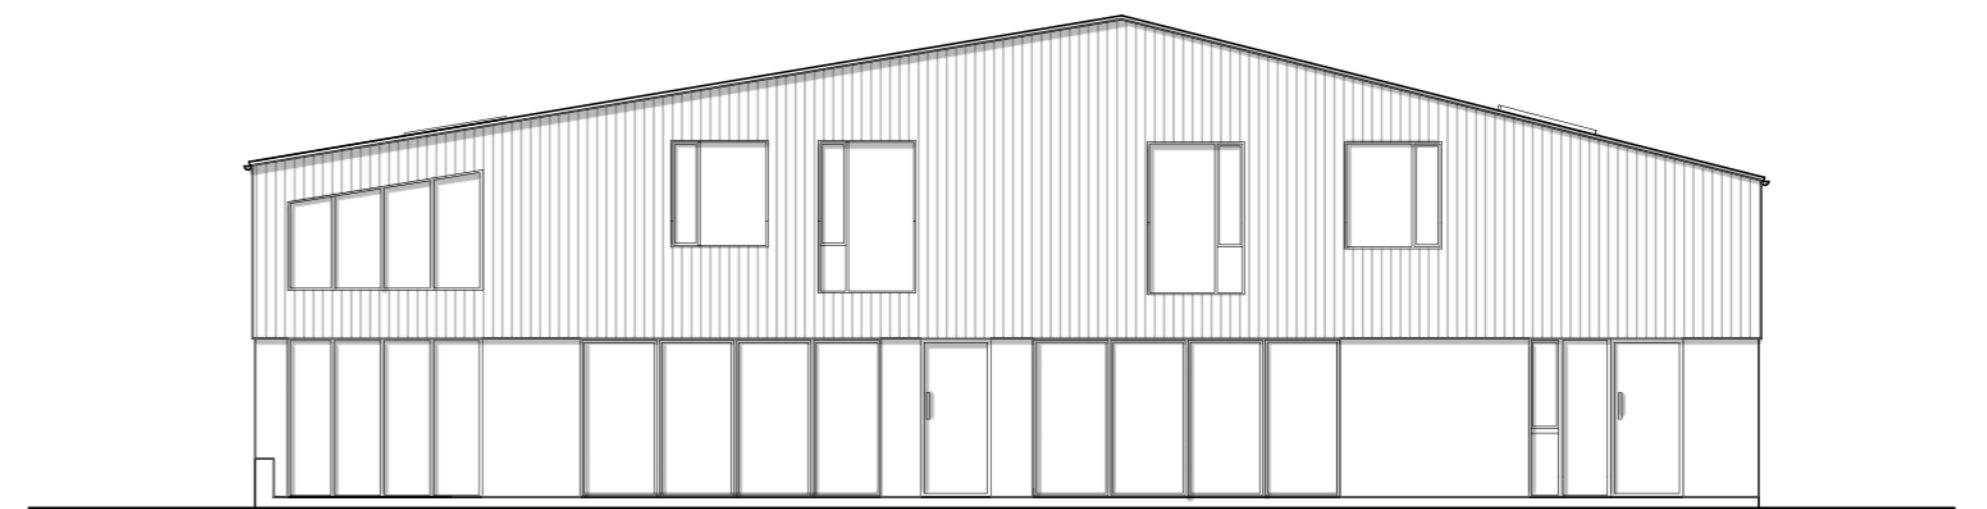

Proposed West Elevation
Scale 1:100



REV		DETAILS		DATE		CHECKED			
 brownhill hayward brown chartered architects									
01543 254357 - mail@bhbarchitects.co.uk									
Barn Farm, Cran Lane, Hilton						DRAWING NO.			
Proposed Elevations						3186-104			
William Brearley						REV	DATE		
						A	July '21		
PRELIMINARY				DRAWN	CHECKED	SCALE			
				BL	MC	1:100 @ A2			
 ISO 9001 REGISTERED FIRM		 ISO 14001 REGISTERED FIRM		<small>The copyright of this drawing and design is vested in the Architect and must not be copied or reproduced without written consent. All dimensions given are to be verified on site by the responsible contractor. Do not scale dimensions from this drawing.</small>				 PART OF bhb architects	