



Notes:

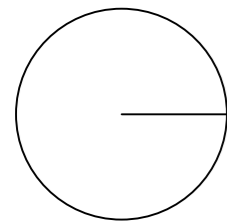


Existing Floor Plan  
1:100



Removed Bay  
1:100

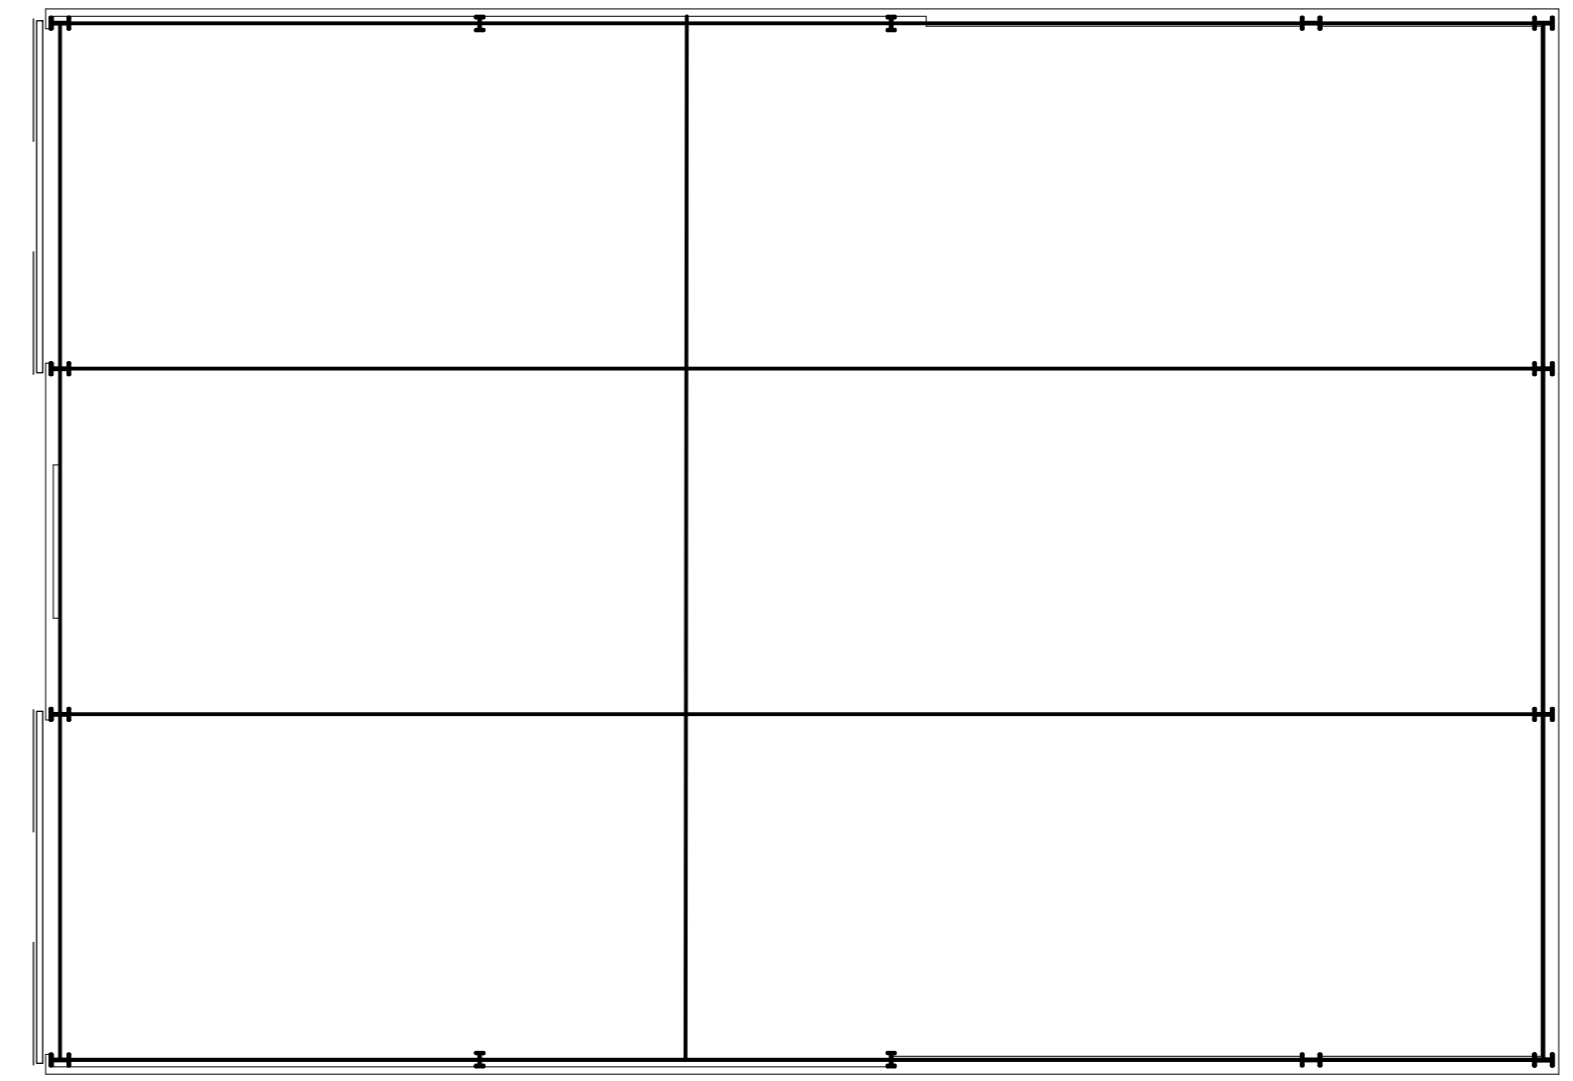

Existing Ground Floor Plan  
Scale 1:100

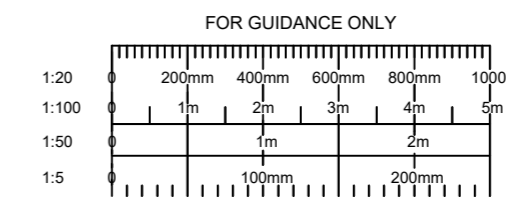

REV	DETAILS	DATE	CHECKED



01543 254357 - mail@bhbarchitects.co.uk

Barn Farm, Hilton		DRAWING NO.	
Existing Floor Plans		3186-101	
William Brearley		REV	DATE
PRELIMINARY		-	July '21
DRAWN	CHECKED	SCALE	
BL	MC	1:100 @ A2	

ISO 9001 REGISTERED FIRM    ISO 14001 REGISTERED FIRM

The copyright of this drawing and design is vested in the Architect and must not be copied or reproduced without written consent. All dimensions given are to be verified on site by the responsible contractor. Do not scale dimensions from this drawing.

**bhb** architects