
 


DO NOT SCALE DRAWINGS. THE CONTRACTOR IS RESPONSIBLE FOR CHECKING DIMENSIONS & ANY DISCREPANCY IS TO BE REFERRED TO THE ARCHITECT

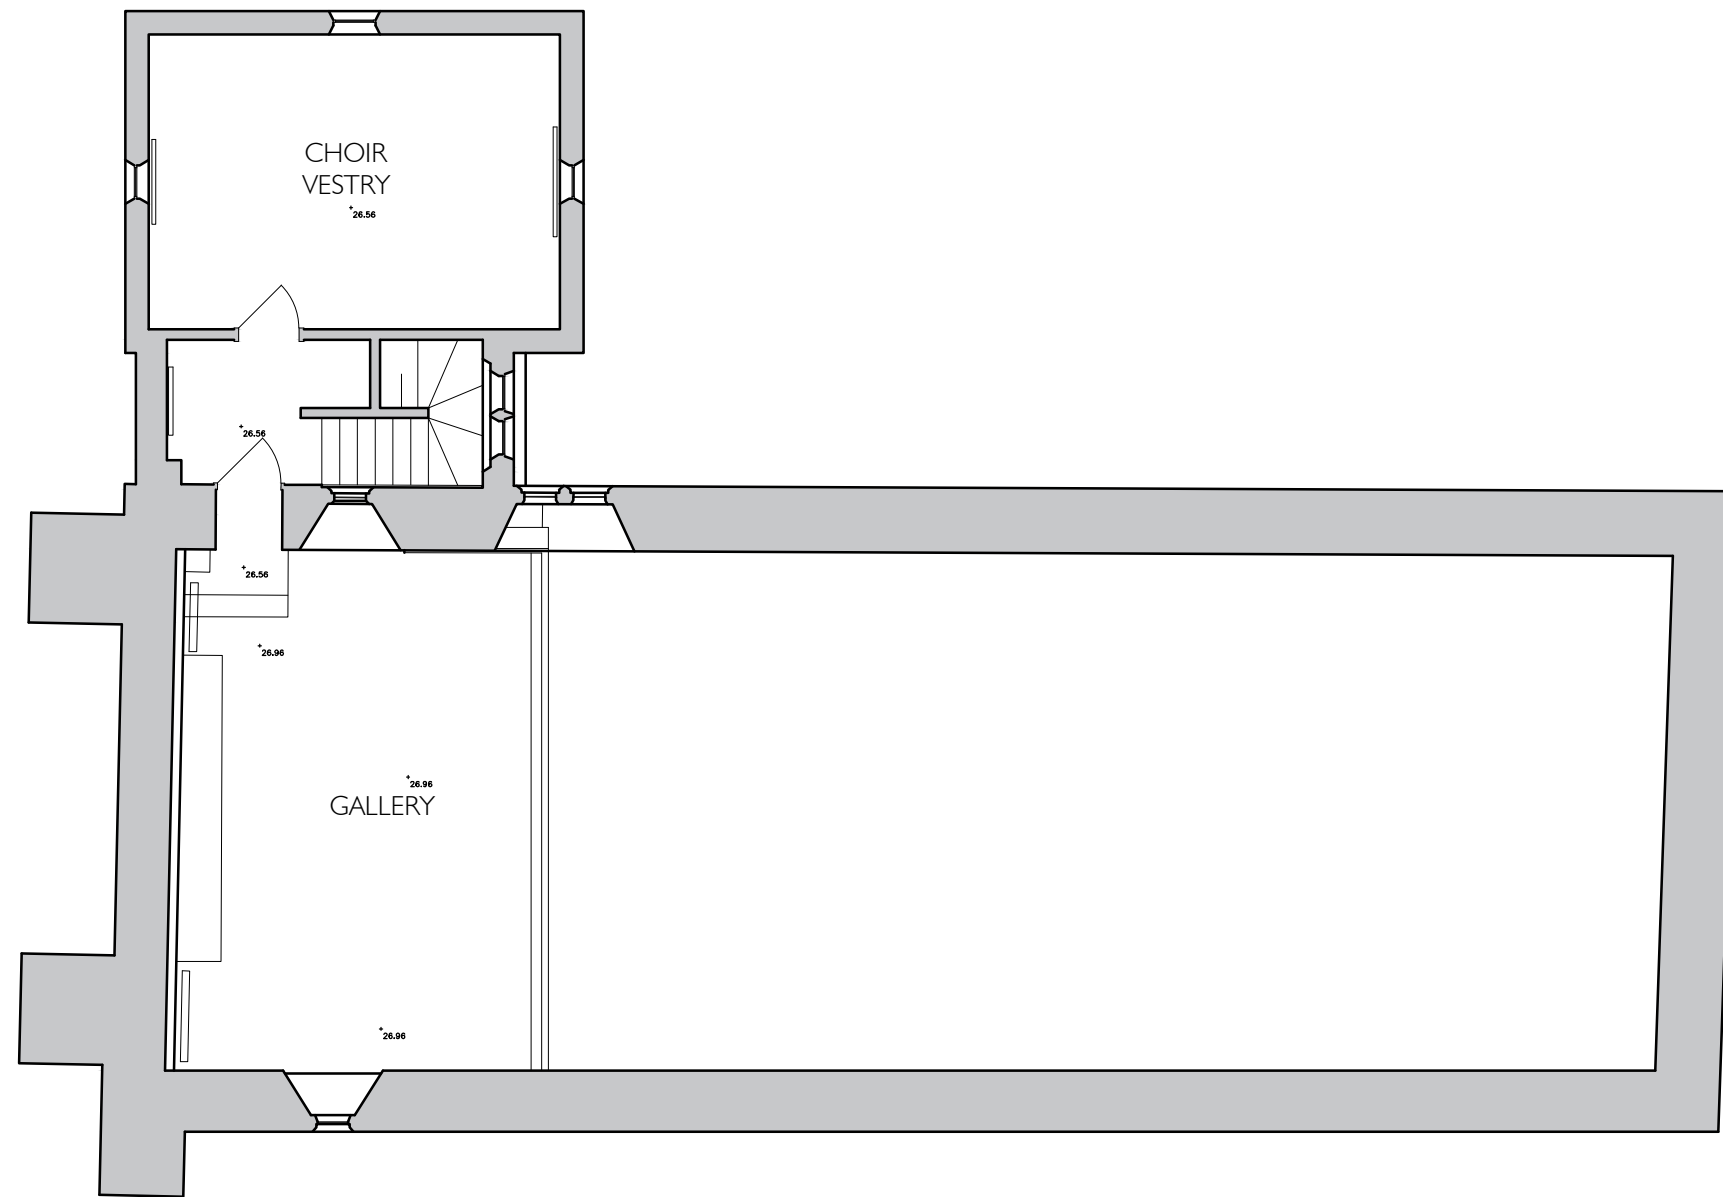

**THOMAS  
FORD**  
& PARTNERS  
CHARTERED  
ARCHITECTS  
SURVEYORS

177 KIRKDALE  
SYDENHAM • LONDON • SE26 4QH  
TEL 020 8659 3250 • FAX 020 8659 3146  
EMAIL tfp@thomasford.co.uk

PROJECT  
ST MARGARET'S CHURCH  
ROTTINGDEAN  
EXTENSION & RE-ORDERING

TITLE  
FIRST FLOOR PLAN  
EXISTING

DATE	DRAWN	SCALES	CHECKED
OCT 21	CK	1:100 @ A3	JB
PROJECT REF. 678109		DRG. No. EX-150	REV P