
 


DO NOT SCALE DRAWINGS. THE CONTRACTOR IS RESPONSIBLE FOR CHECKING DIMENSIONS & ANY DISCREPANCY IS TO BE REFERRED TO THE ARCHITECT

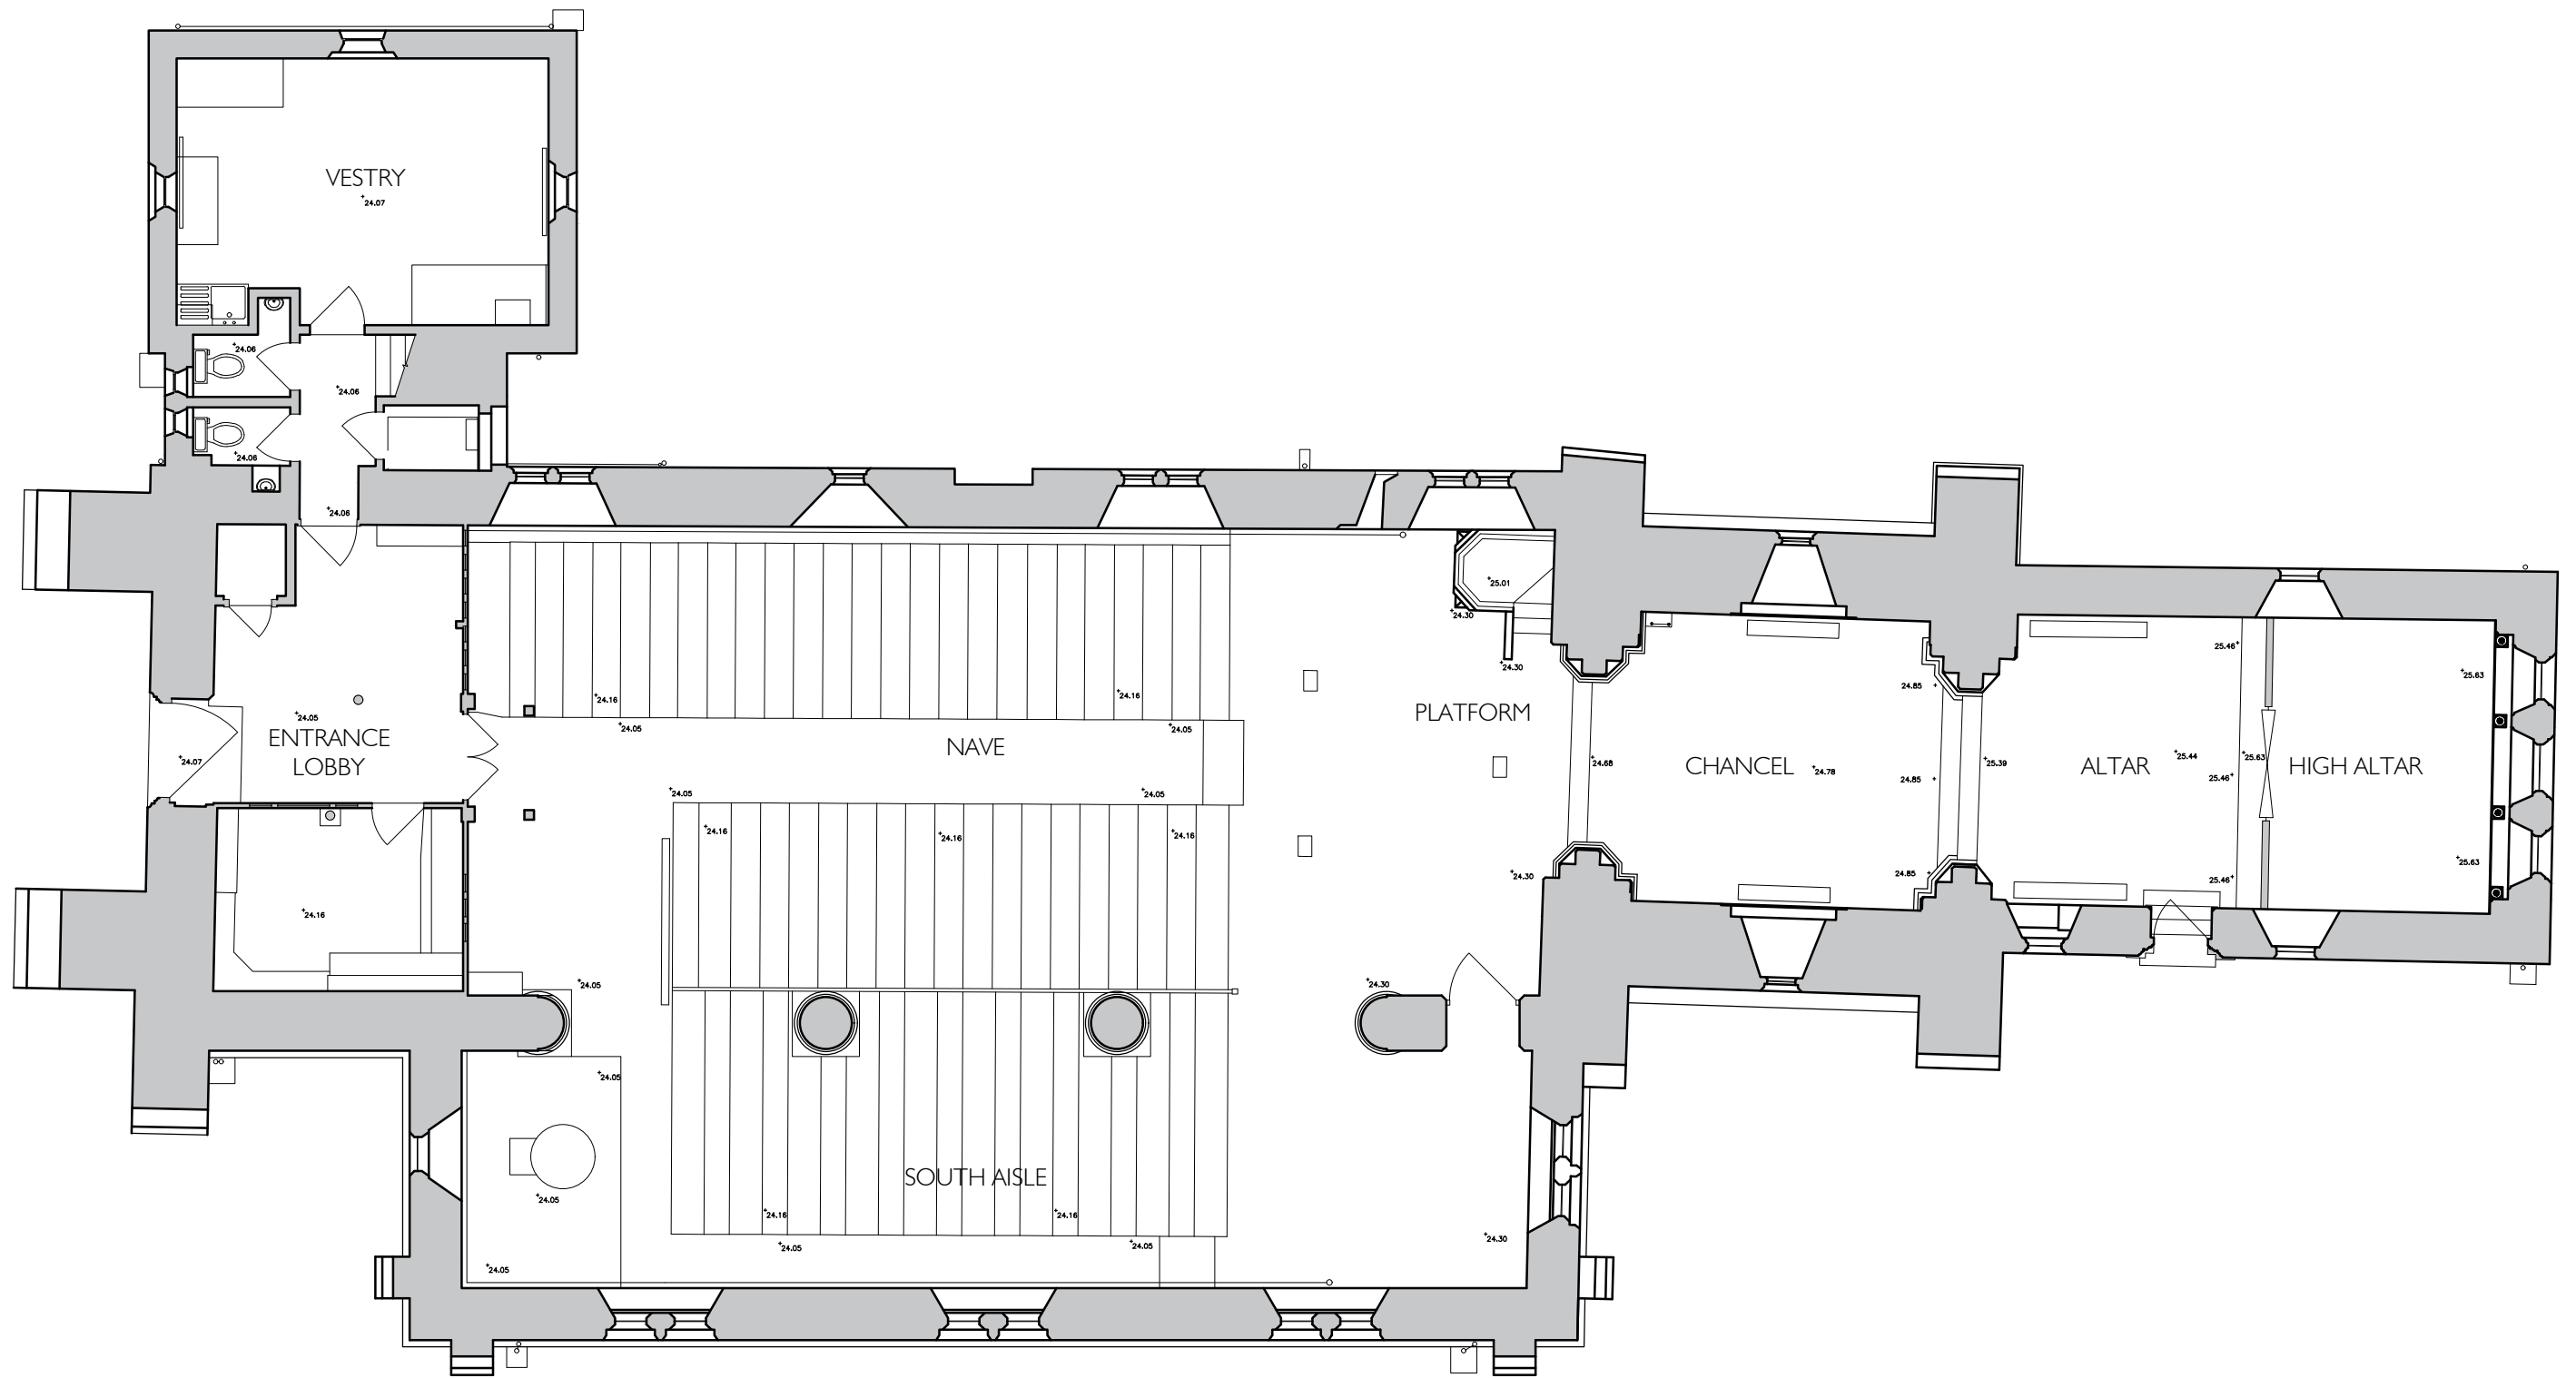

**THOMAS
FORD**
& PARTNERS
CHARTERED
ARCHITECTS
SURVEYORS

177 KIRKDALE
SYDENHAM • LONDON • SE26 4QH
TEL 020 8659 3250 • FAX 020 8659 3146
EMAIL tfp@thomasford.co.uk

PROJECT
ST MARGARET'S CHURCH
ROTTINGDEAN
EXTENSION & RE-ORDERING

TITLE
GROUND FLOOR PLAN
EXISTING

DATE	DRAWN	SCALES	CHECKED
OCT 21	CK	1:100 @ A3	JB
PROJECT REF. 678109		DRG. No. EX-100	REV P