


DO NOT SCALE DRAWINGS. THE CONTRACTOR IS RESPONSIBLE FOR CHECKING DIMENSIONS & ANY DISCREPANCY IS TO BE REFERRED TO THE ARCHITECT

P2 Amended to client comments MAY 21

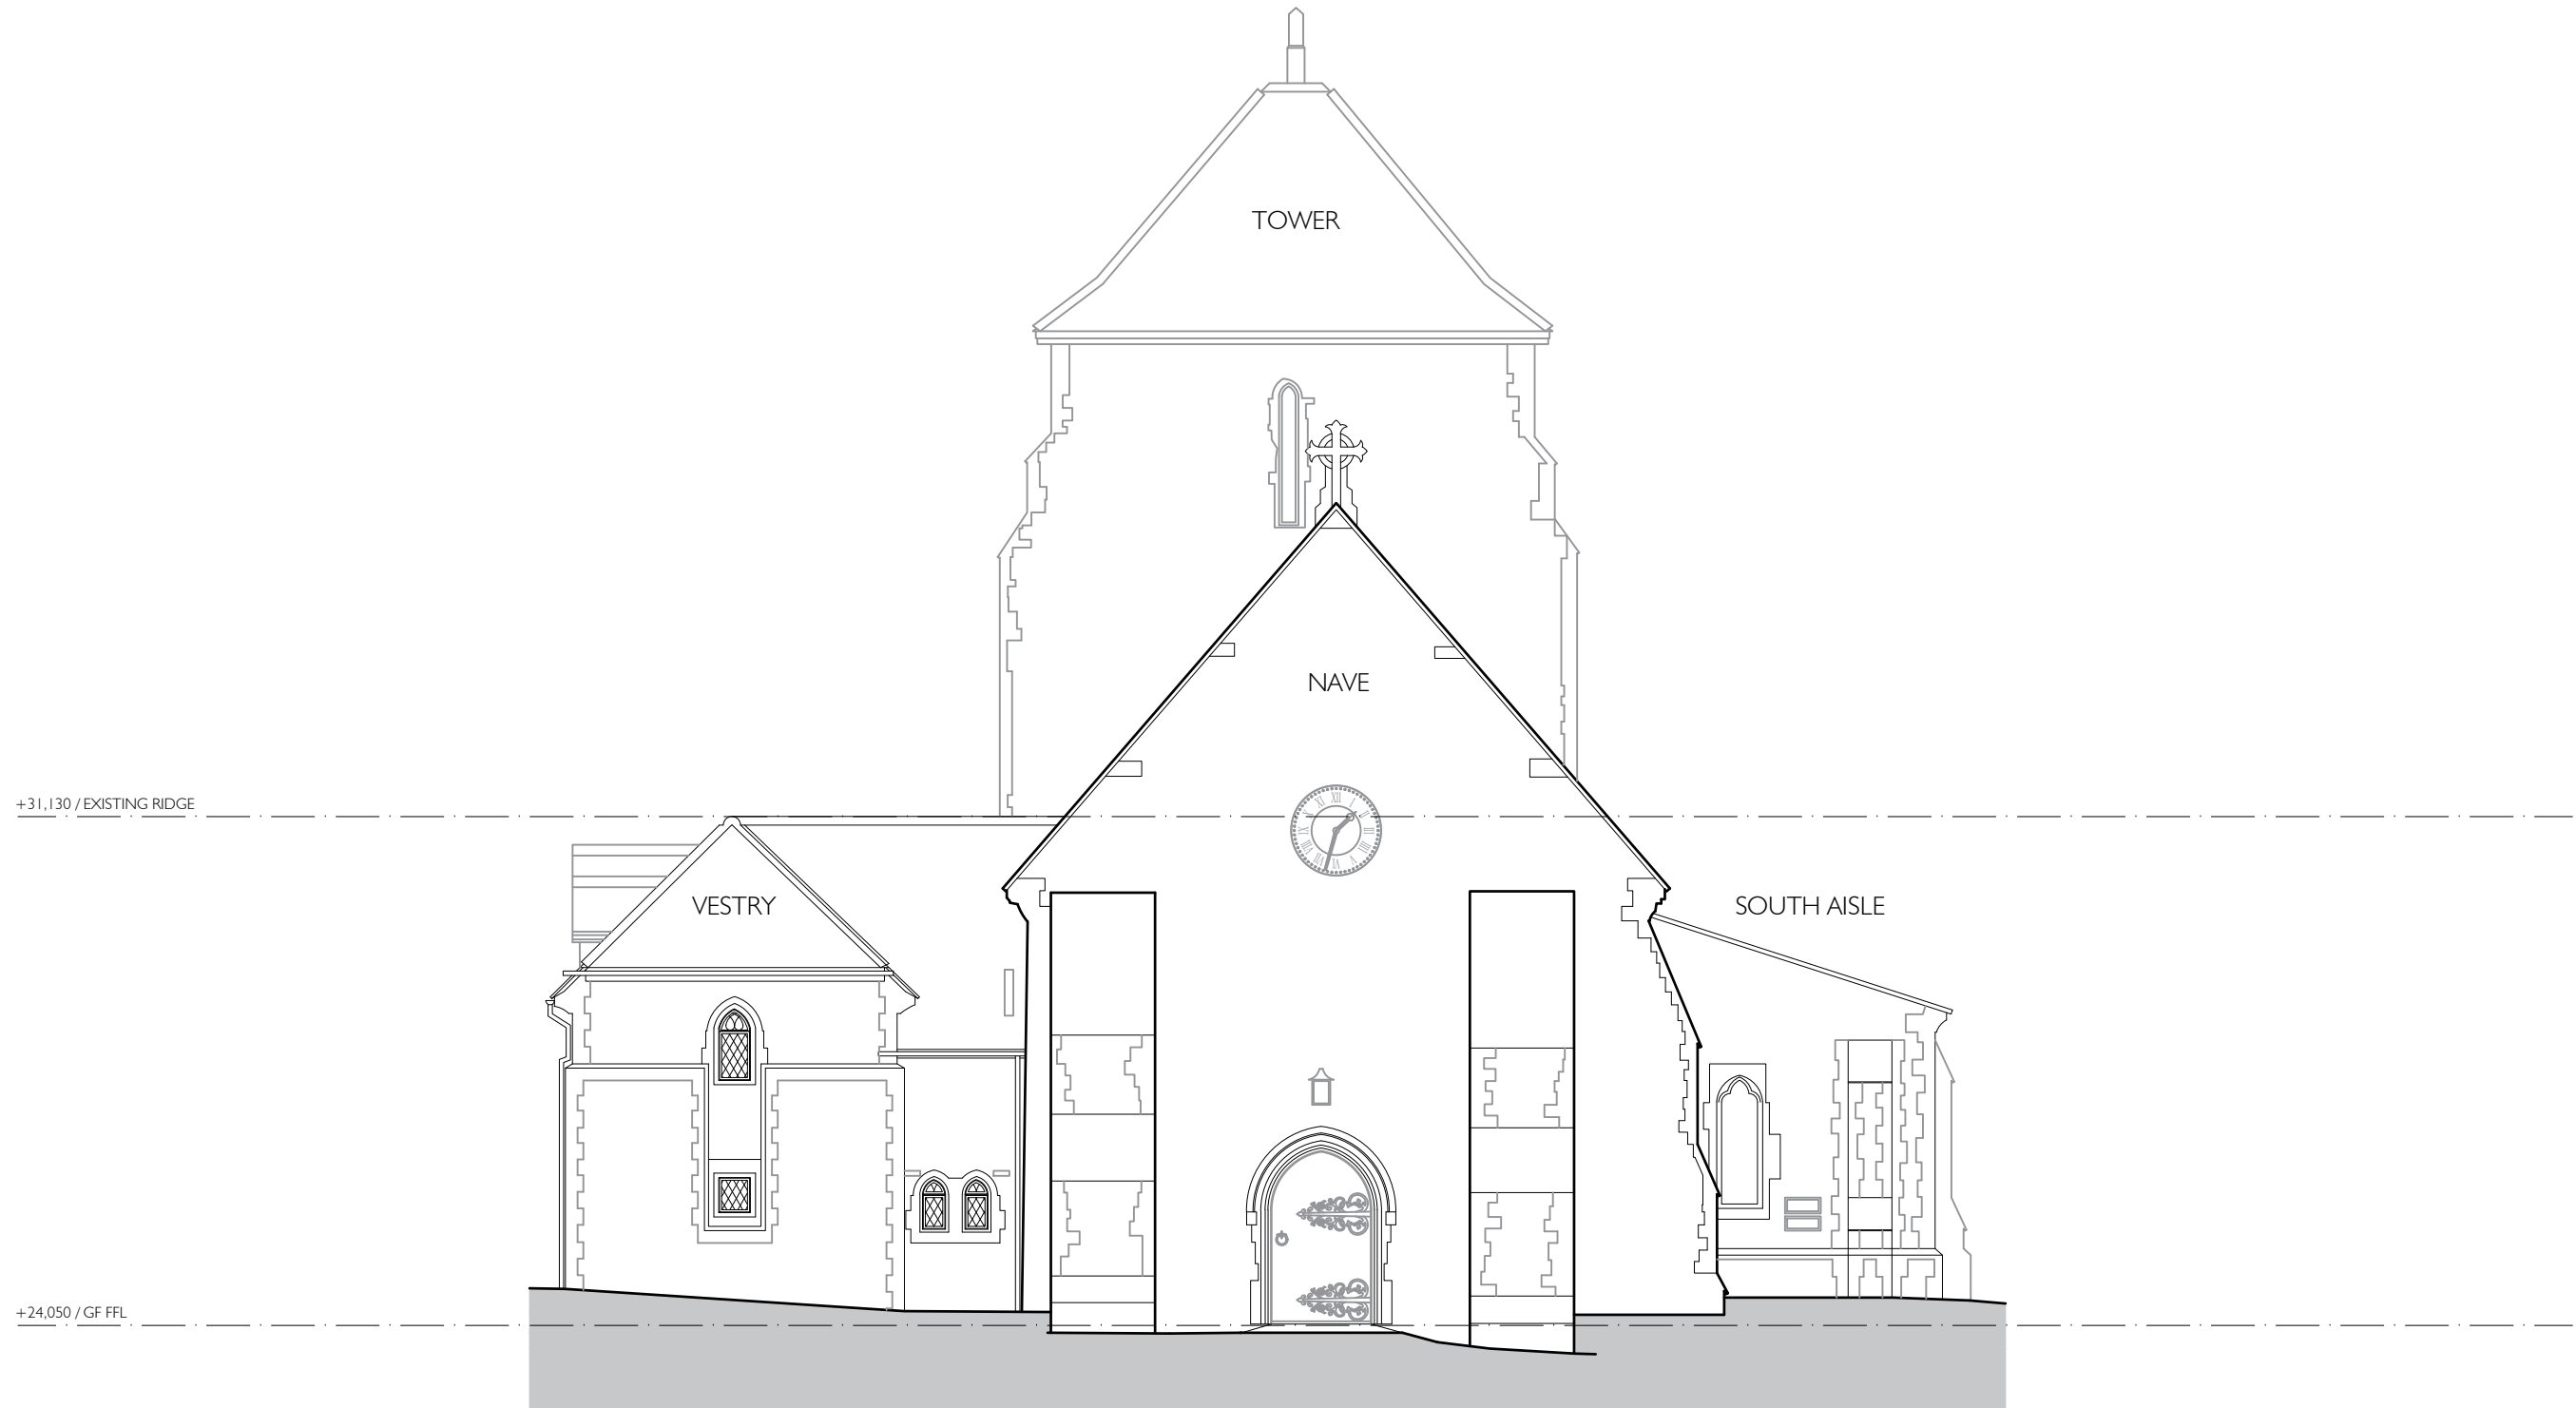

0 5 10  
SCALE 1:100(A3) METRES

**THOMAS  
FORD**  
& PARTNERS  
CHARTERED  
ARCHITECTS  
SURVEYORS

177 KIRKDALE  
SYDENHAM • LONDON • SE26 4QH  
TEL 020 8659 3250 • FAX 020 8659 3146  
EMAIL tfp@thomasford.co.uk

PROJECT  
ST MARGARET'S CHURCH  
ROTTINGDEAN  
EXTENSION & RE-ORDERING

TITLE  
WEST ELEVATION  
OPTION B  
AS PROPOSED

DATE	DRAWN	SCALES	CHECKED
APR 21	JM	1:100 @ A3	JB
PROJECT REF.		DRG. No.	REV
678109		GA-230b	P2