


DO NOT SCALE DRAWINGS. THE CONTRACTOR IS RESPONSIBLE FOR CHECKING DIMENSIONS & ANY DISCREPANCY IS TO BE REFERRED TO THE ARCHITECT

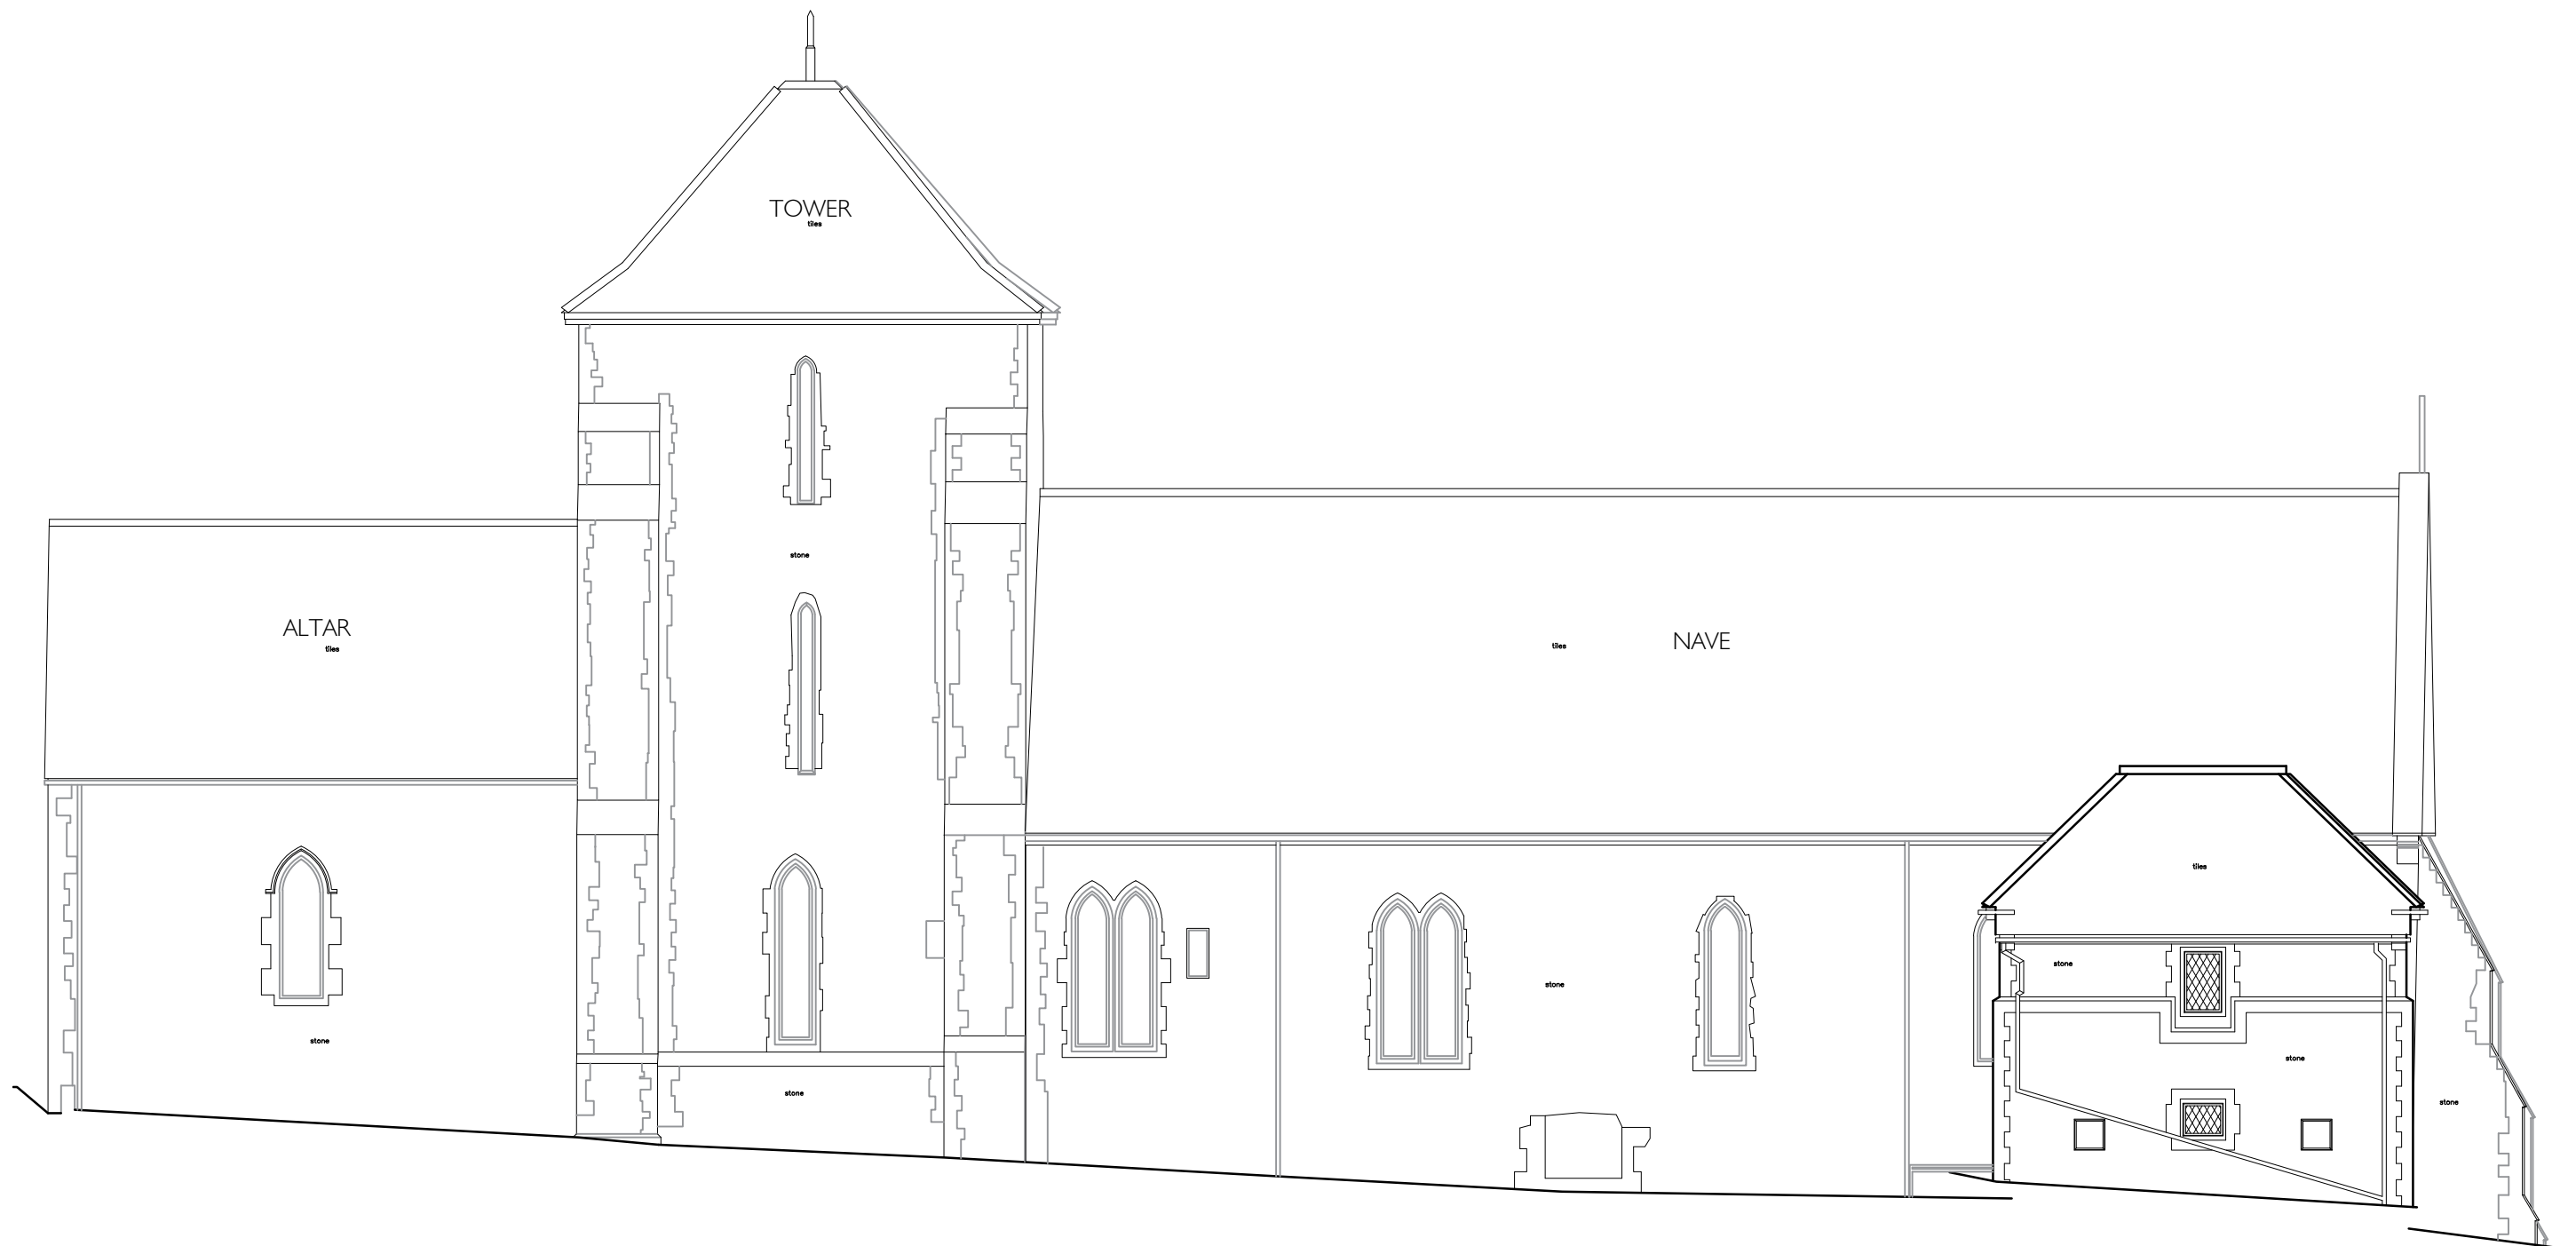

0 5 10  
SCALE 1:100(A3) METRES

**THOMAS  
FORD**  
& PARTNERS  
CHARTERED  
ARCHITECTS  
SURVEYORS

177 KIRKDALE  
SYDENHAM • LONDON • SE26 4QH  
TEL 020 8659 3250 • FAX 020 8659 3146  
EMAIL tfp@thomasford.co.uk

PROJECT  
ST MARGARET'S CHURCH  
ROTTINGDEAN  
EXTENSION & RE-ORDERING

TITLE  
NORTH ELEVATION  
EXISTING

| DATE                   | DRAWN | SCALES             | CHECKED  |
|------------------------|-------|--------------------|----------|
| OCT 21                 | CK    | 1:100 @ A3         | JB       |
| PROJECT REF.<br>678109 |       | DRG. No.<br>EX-200 | REV<br>P |