
 


DO NOT SCALE DRAWINGS. THE CONTRACTOR IS RESPONSIBLE FOR CHECKING DIMENSIONS & ANY DISCREPANCY IS TO BE REFERRED TO THE ARCHITECT

P2 Amended to client comments MAY 21
P3 Amended to client comments AUG 21
P4 Annotations amended SEP 21

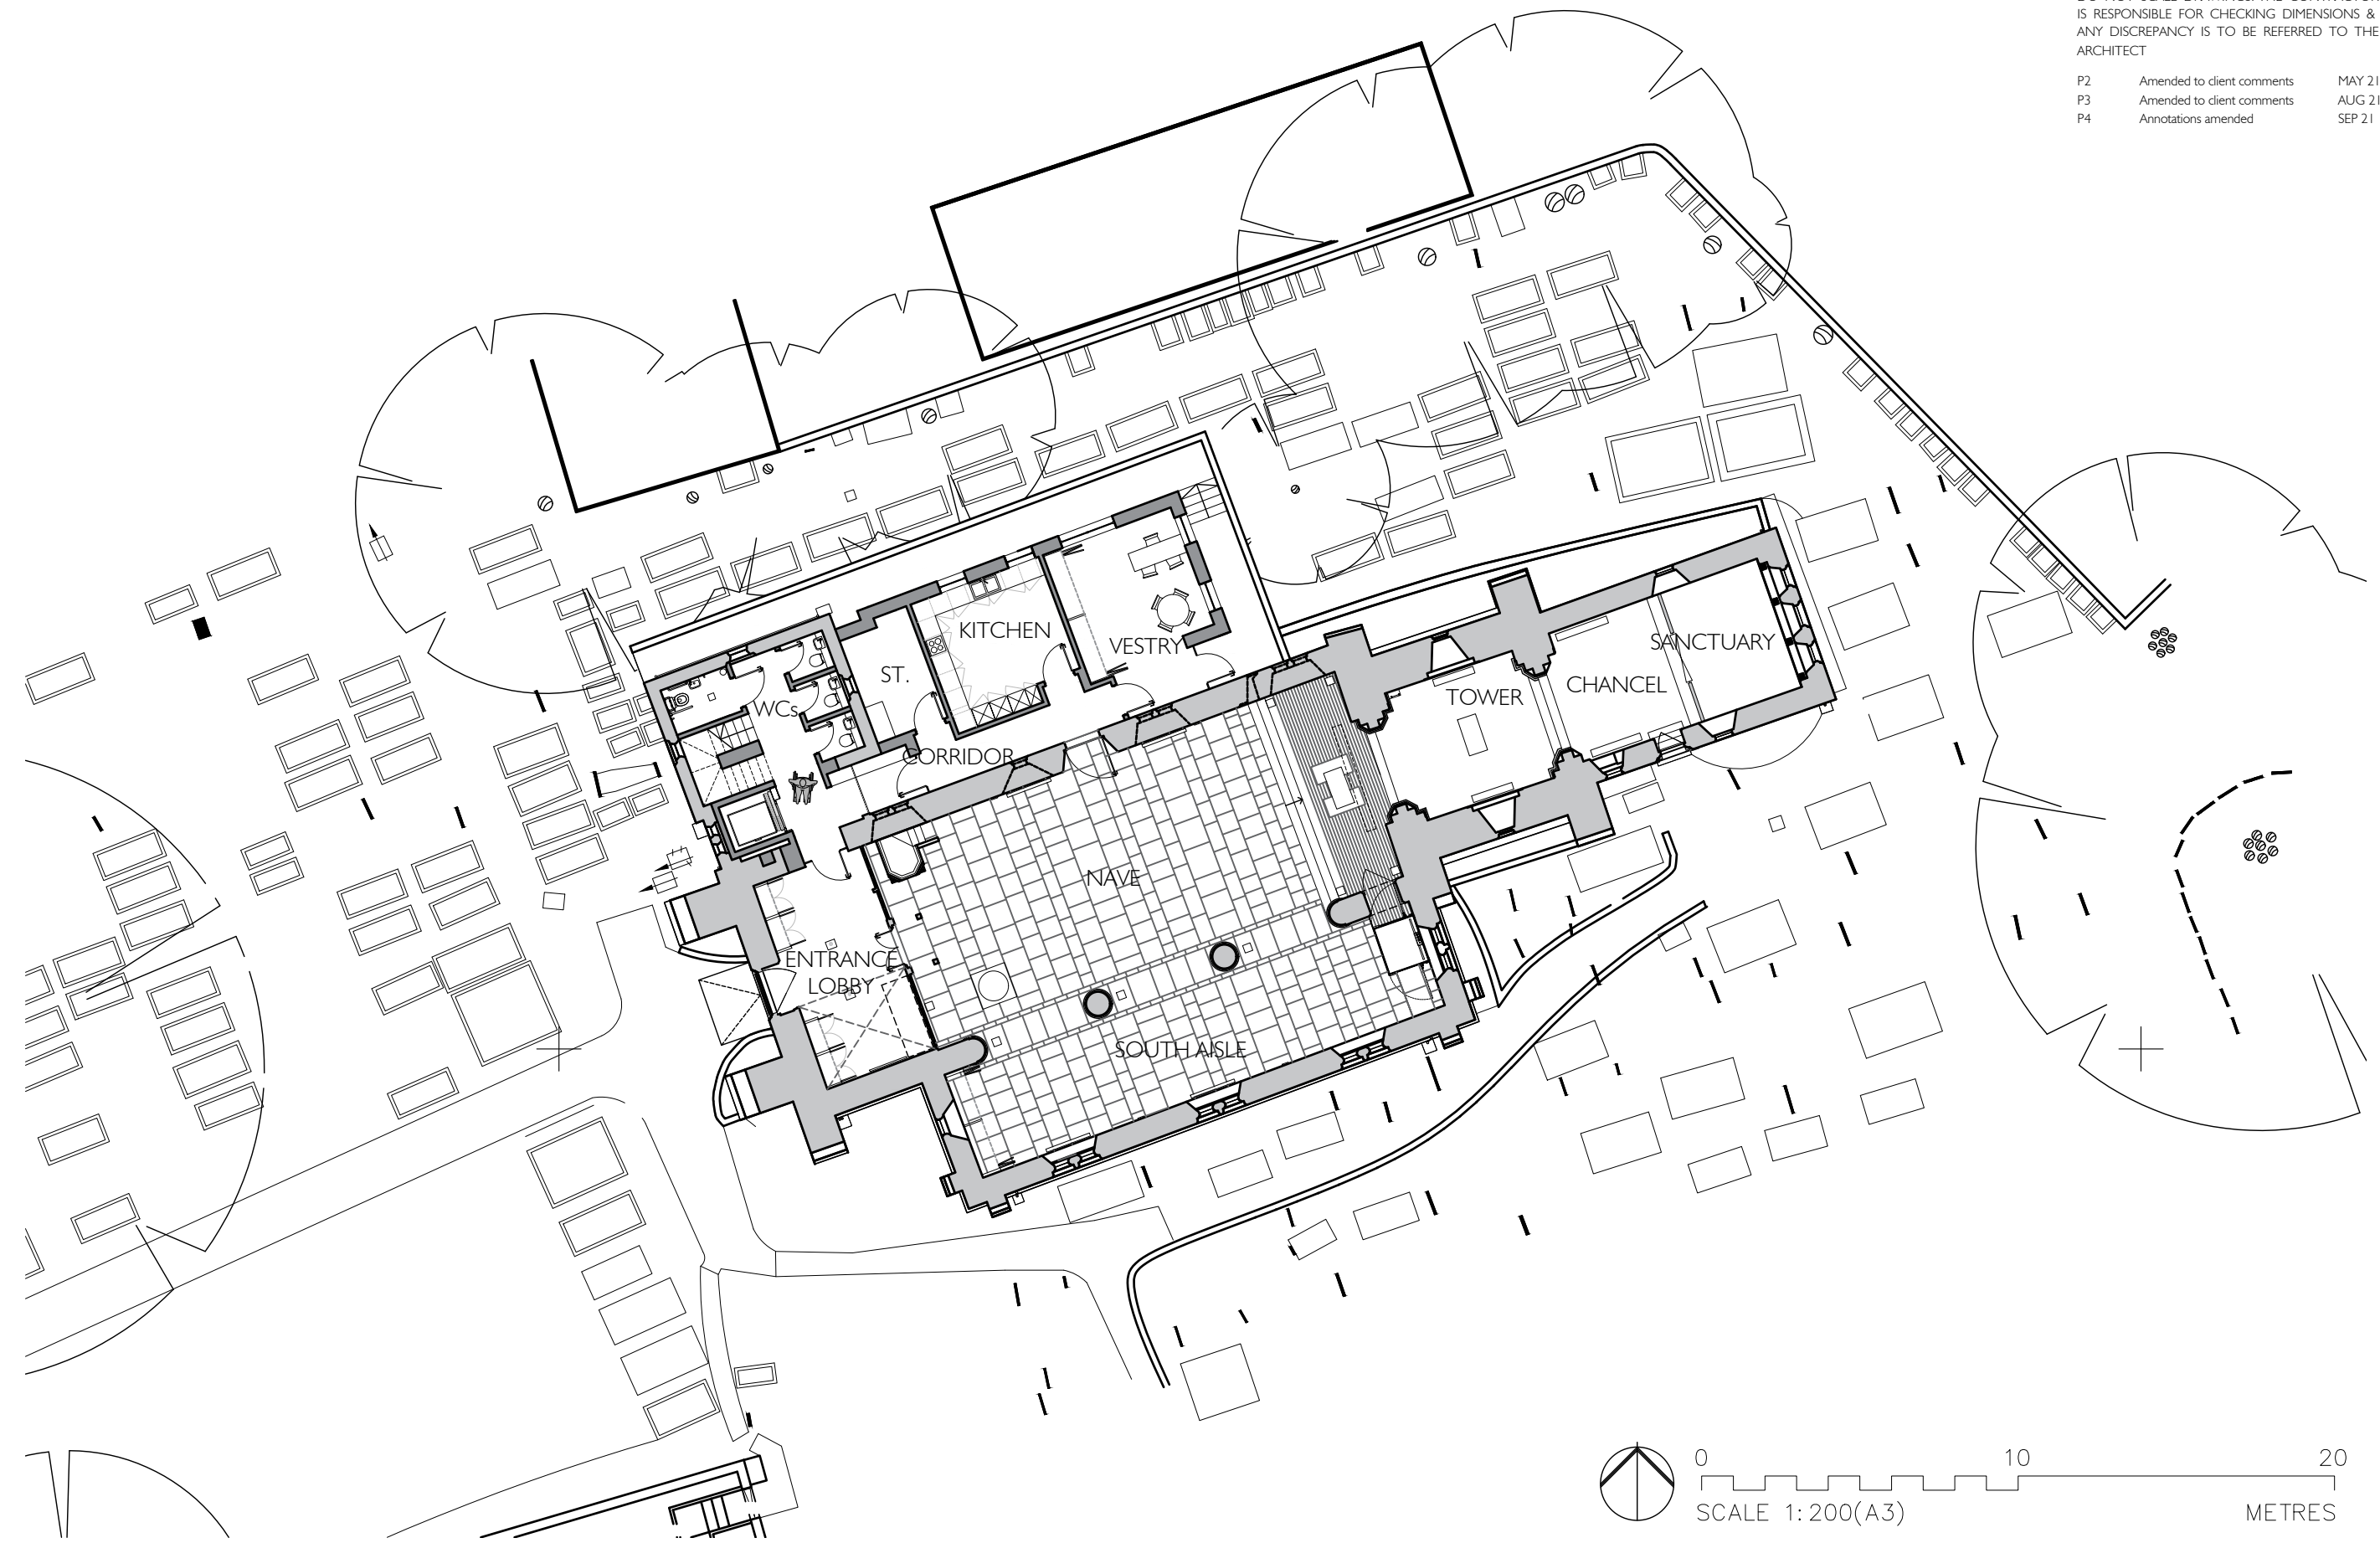

THOMAS FORD
& PARTNERS
CHARTERED
ARCHITECTS
SURVEYORS

177 KIRKDALE
SYDENHAM • LONDON • SE26 4QH
TEL 020 8659 3250 • FAX 020 8659 3146
EMAIL tfp@thomasford.co.uk

PROJECT
ST MARGARET'S CHURCH
ROTTINGDEAN
EXTENSION & RE-ORDERING

TITLE
SITE PLAN
OPTION B
AS PROPOSED

DATE	DRAWN	SCALES	CHECKED
APR 21	JM	1:200 @ A3	JB
PROJECT REF.		DRG. No.	REV
678109		GA-010b	P4