
 


DO NOT SCALE DRAWINGS. THE CONTRACTOR IS RESPONSIBLE FOR CHECKING DIMENSIONS & ANY DISCREPANCY IS TO BE REFERRED TO THE ARCHITECT

P2 Amended to client comments MAY 21

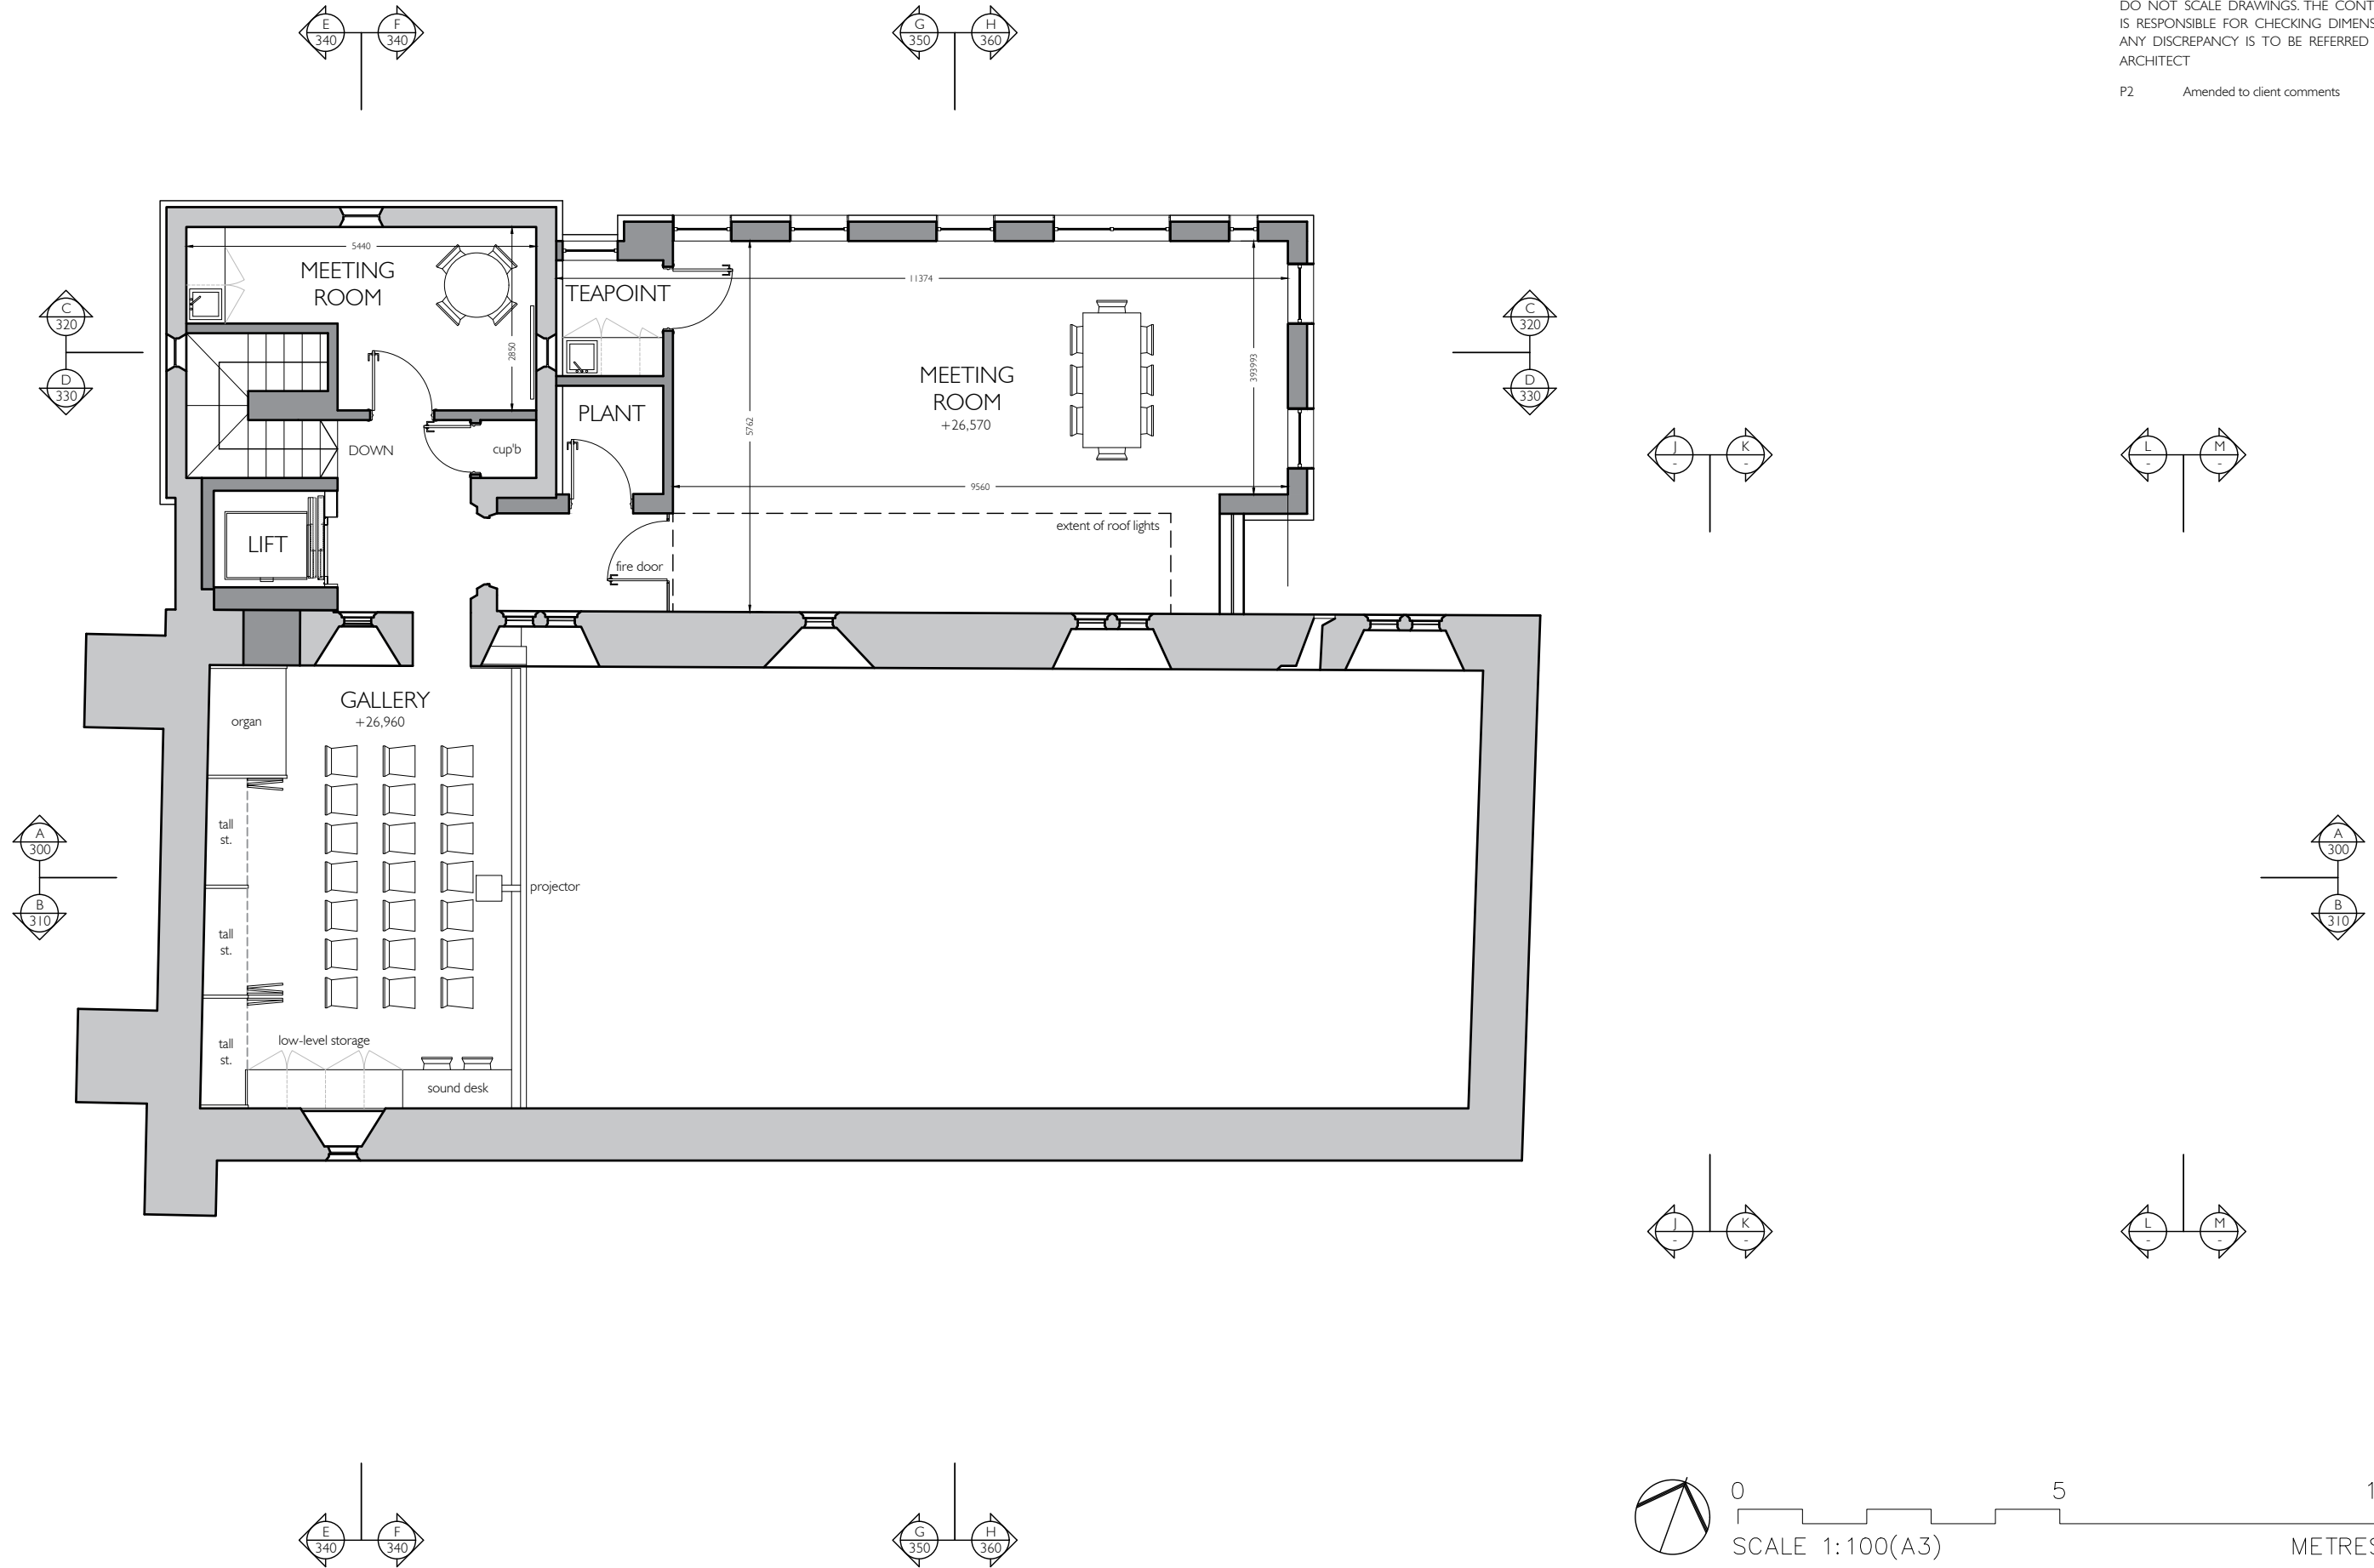

THOMAS FORD
 & PARTNERS
 CHARTERED ARCHITECTS
 SURVEYORS

177 KIRKDALE
 SYDENHAM • LONDON • SE26 4QH
 TEL 020 8659 3250 • FAX 020 8659 3146
 EMAIL tfp@thomasford.co.uk

PROJECT
 ST MARGARET'S CHURCH
 ROTTINGDEAN
 EXTENSION & RE-ORDERING

TITLE
 FIRST FLOOR PLAN
 OPTION B
 AS PROPOSED

DATE APR 21	DRAWN JM	SCALES 1:100 @ A3	CHECKED JB
PROJECT REF. 678109		DRG. No. GA-150b	REV P2