



# Proposed South Elevation - Linfern ATE @ Scale 1:50

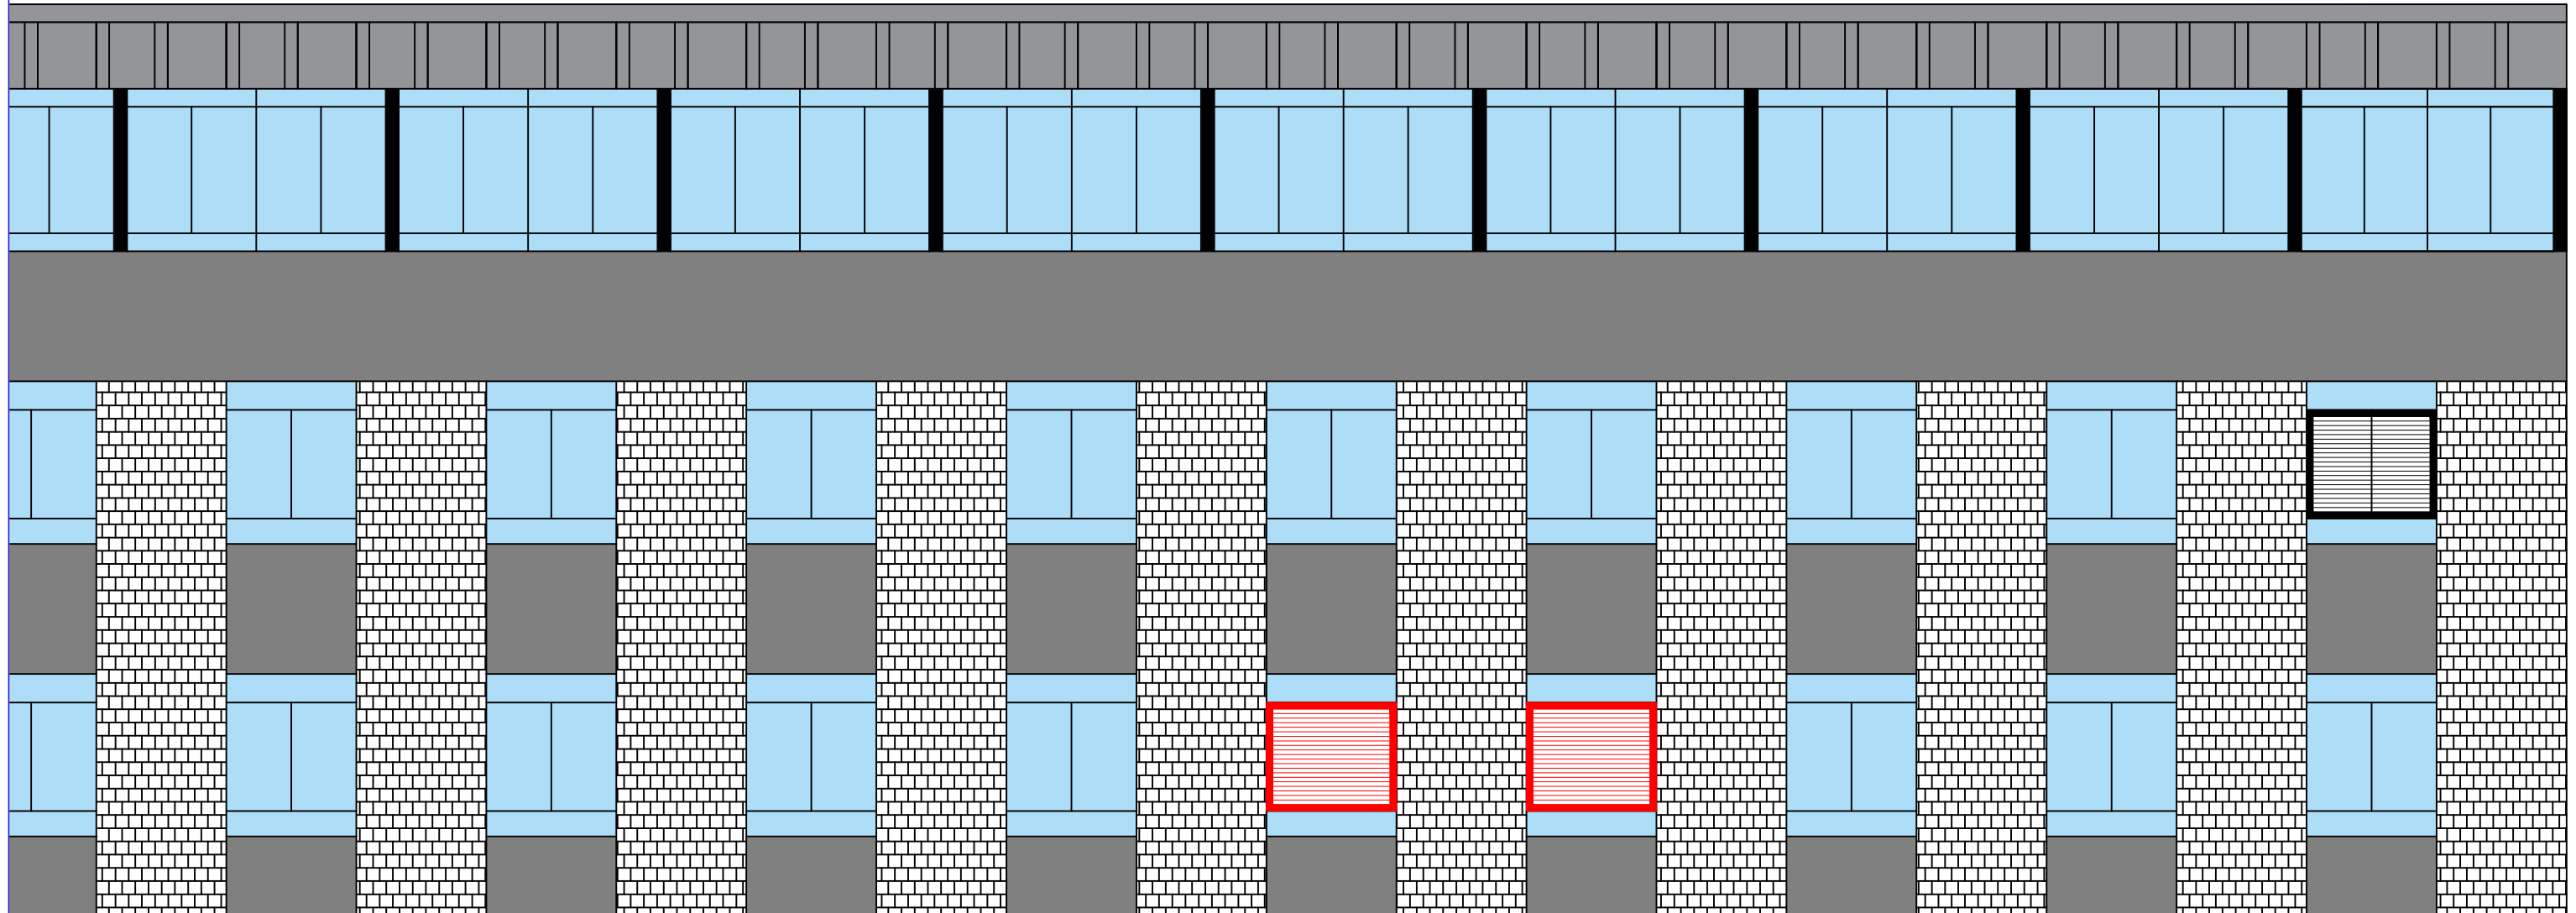

### SURVEYOR NOTES

- ACOUSTIC LOUVRE 2No. @1400w x 1400h

 

PLANNING			
A	PROPOSED ELEVATION	LR	7/9/21
ISSUE	CHANGE DESCRIPTION	MOD BY	DATE
<b>AIRSYS (UK) Ltd.</b> 245 EUROPA BOULEVARD, WARRINGTON, CHESHIRE. WA5 7TN TEL: +44 (0)845 6099 950			
DRAWN	LR	TITLE	
CHECKED		LINFERN ATE	
DATE	7/9/21	PROPOSED ELEVATION	
		SOUTH ELEVATION	
SCALE	DWG. SIZE	GF_001908	ISSUE
NTS	A3		A