







Proposed Dung Store and Existing Adjoining Building

Proposed Roof Plan


Existing Roof

Proposed Floor Plan

Existing Floor Plan

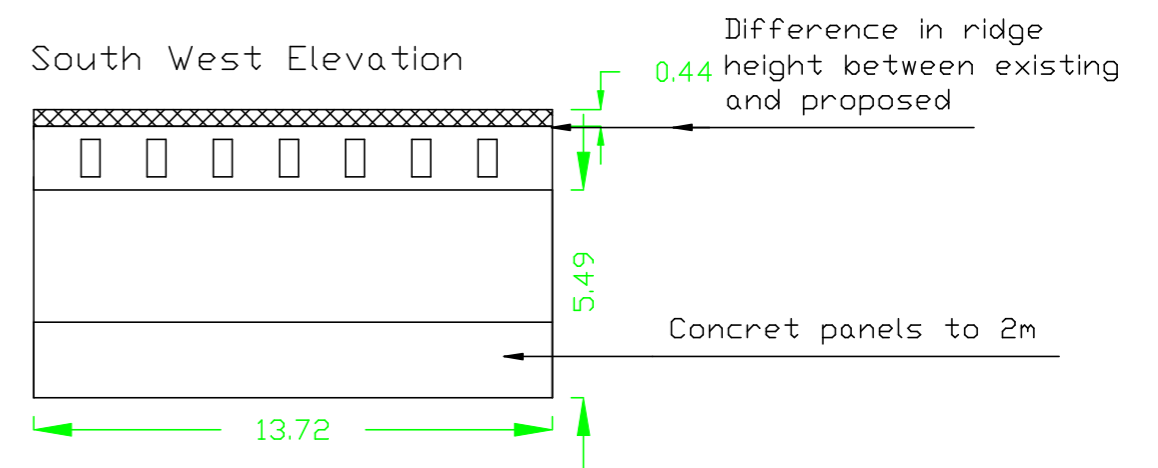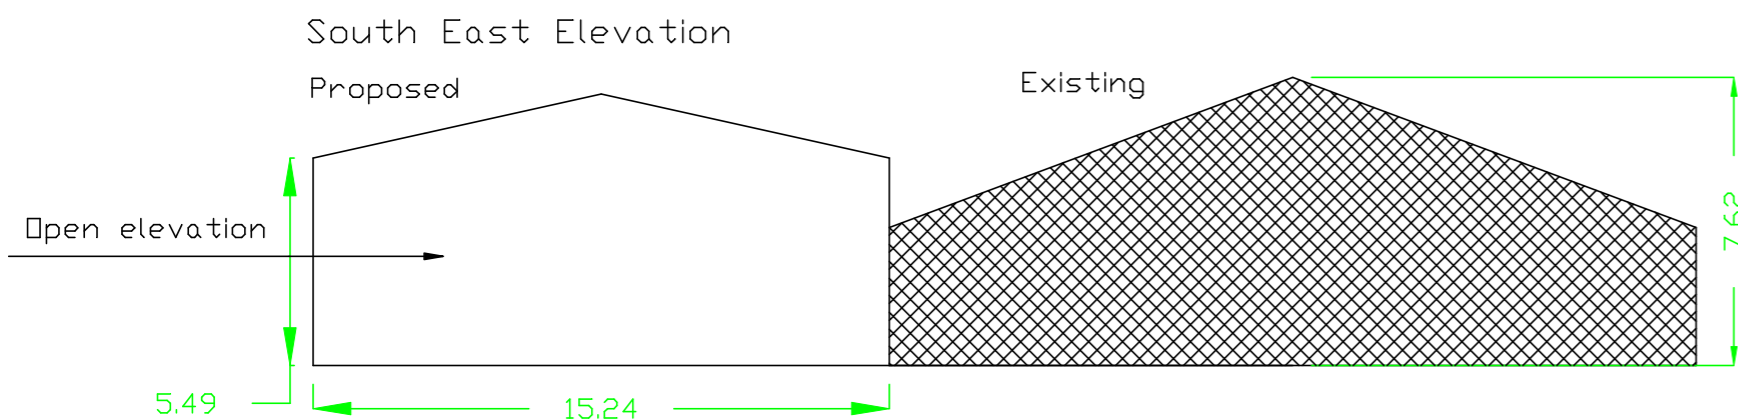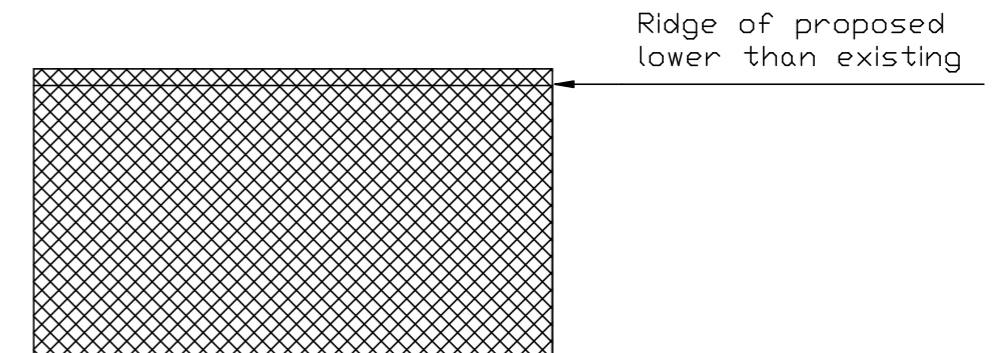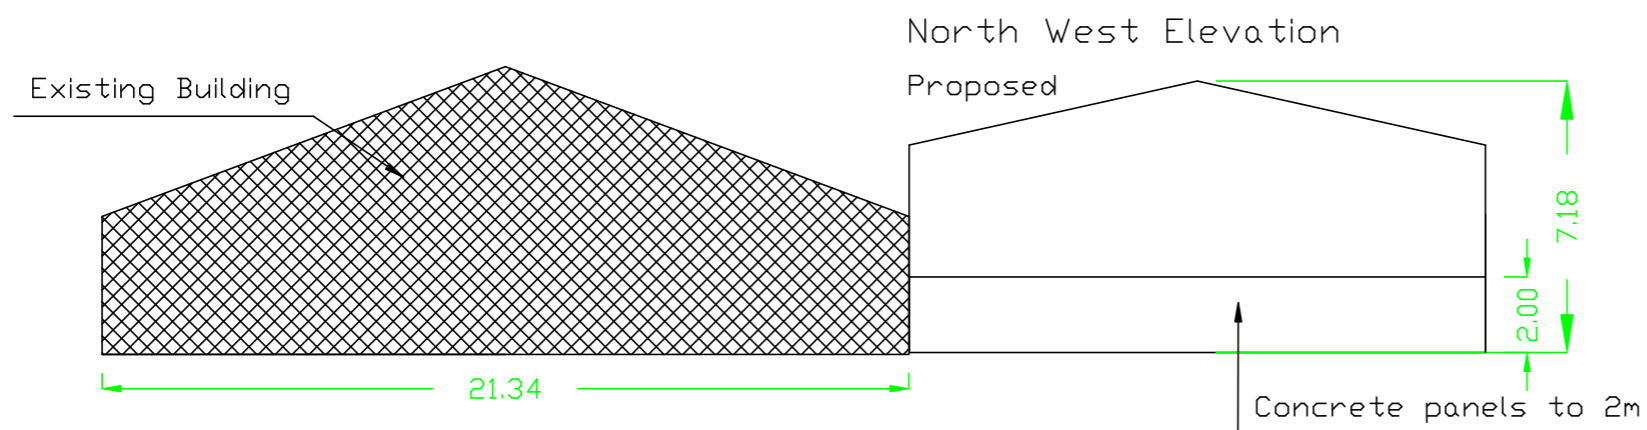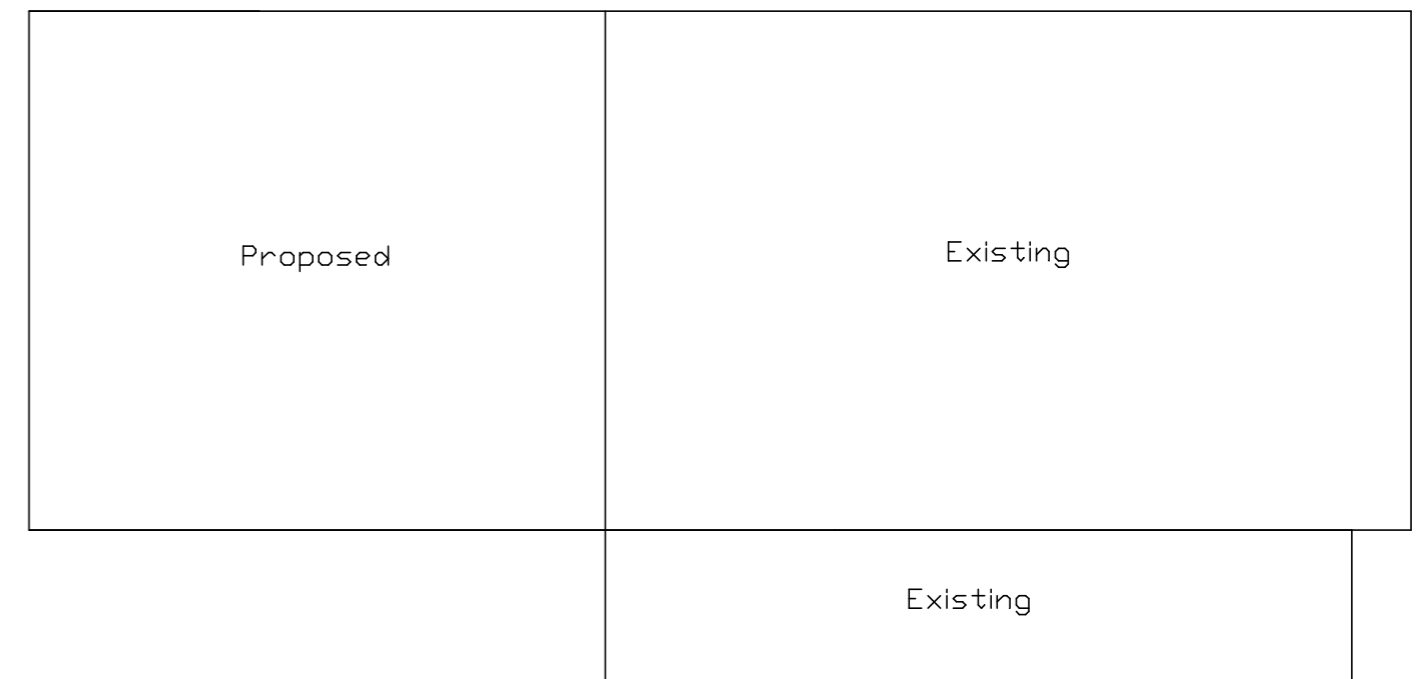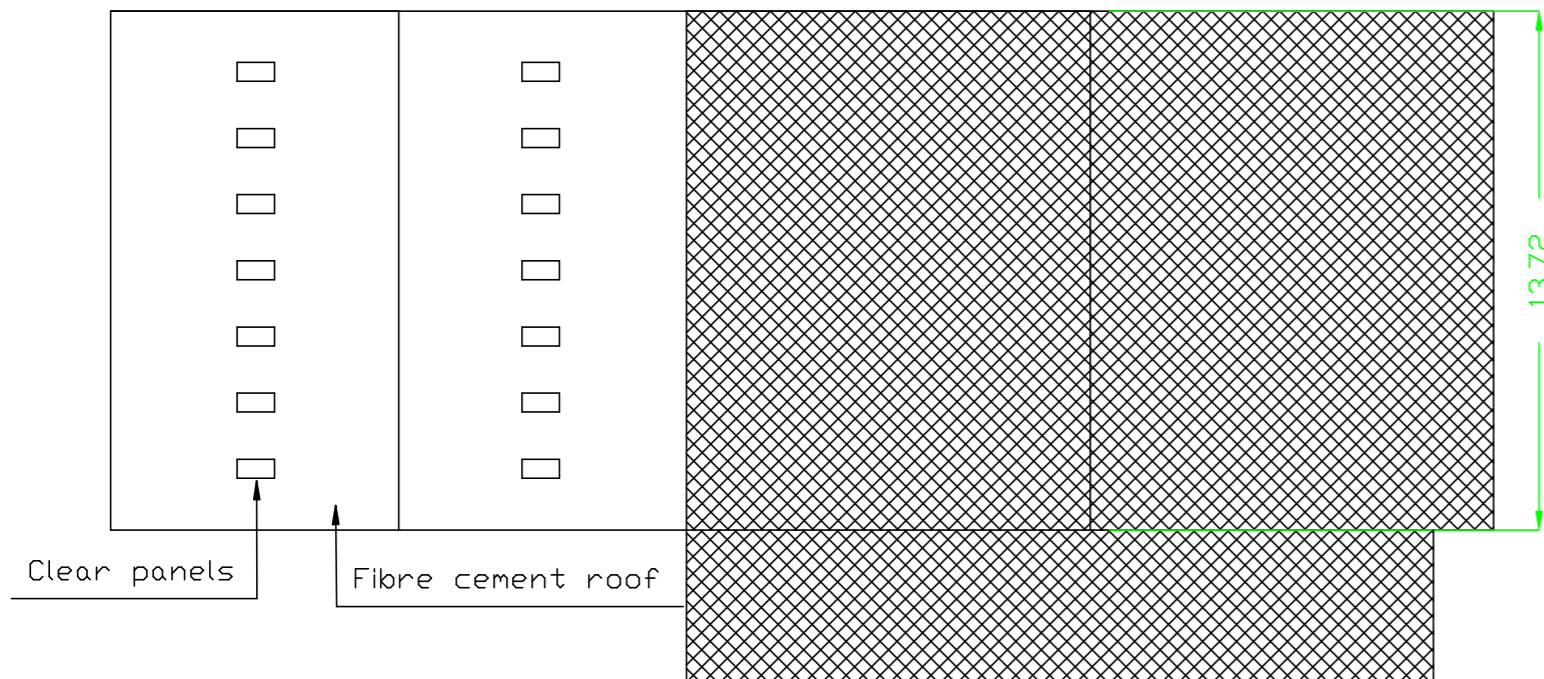

Covering of Dung Store and Concreting of Yard Area
M & S Dart, Tetcott Barton, Tetcott, Holsworthy, EX22 6QZ

0m  5m
Scale 1:200