



Notes.
 All dimensions to be checked on site prior to manufacture and construction.
 All dimensions illustrated are in millimetres unless stated otherwise.
 Dimensions illustrated may vary during the design and construction sequences.

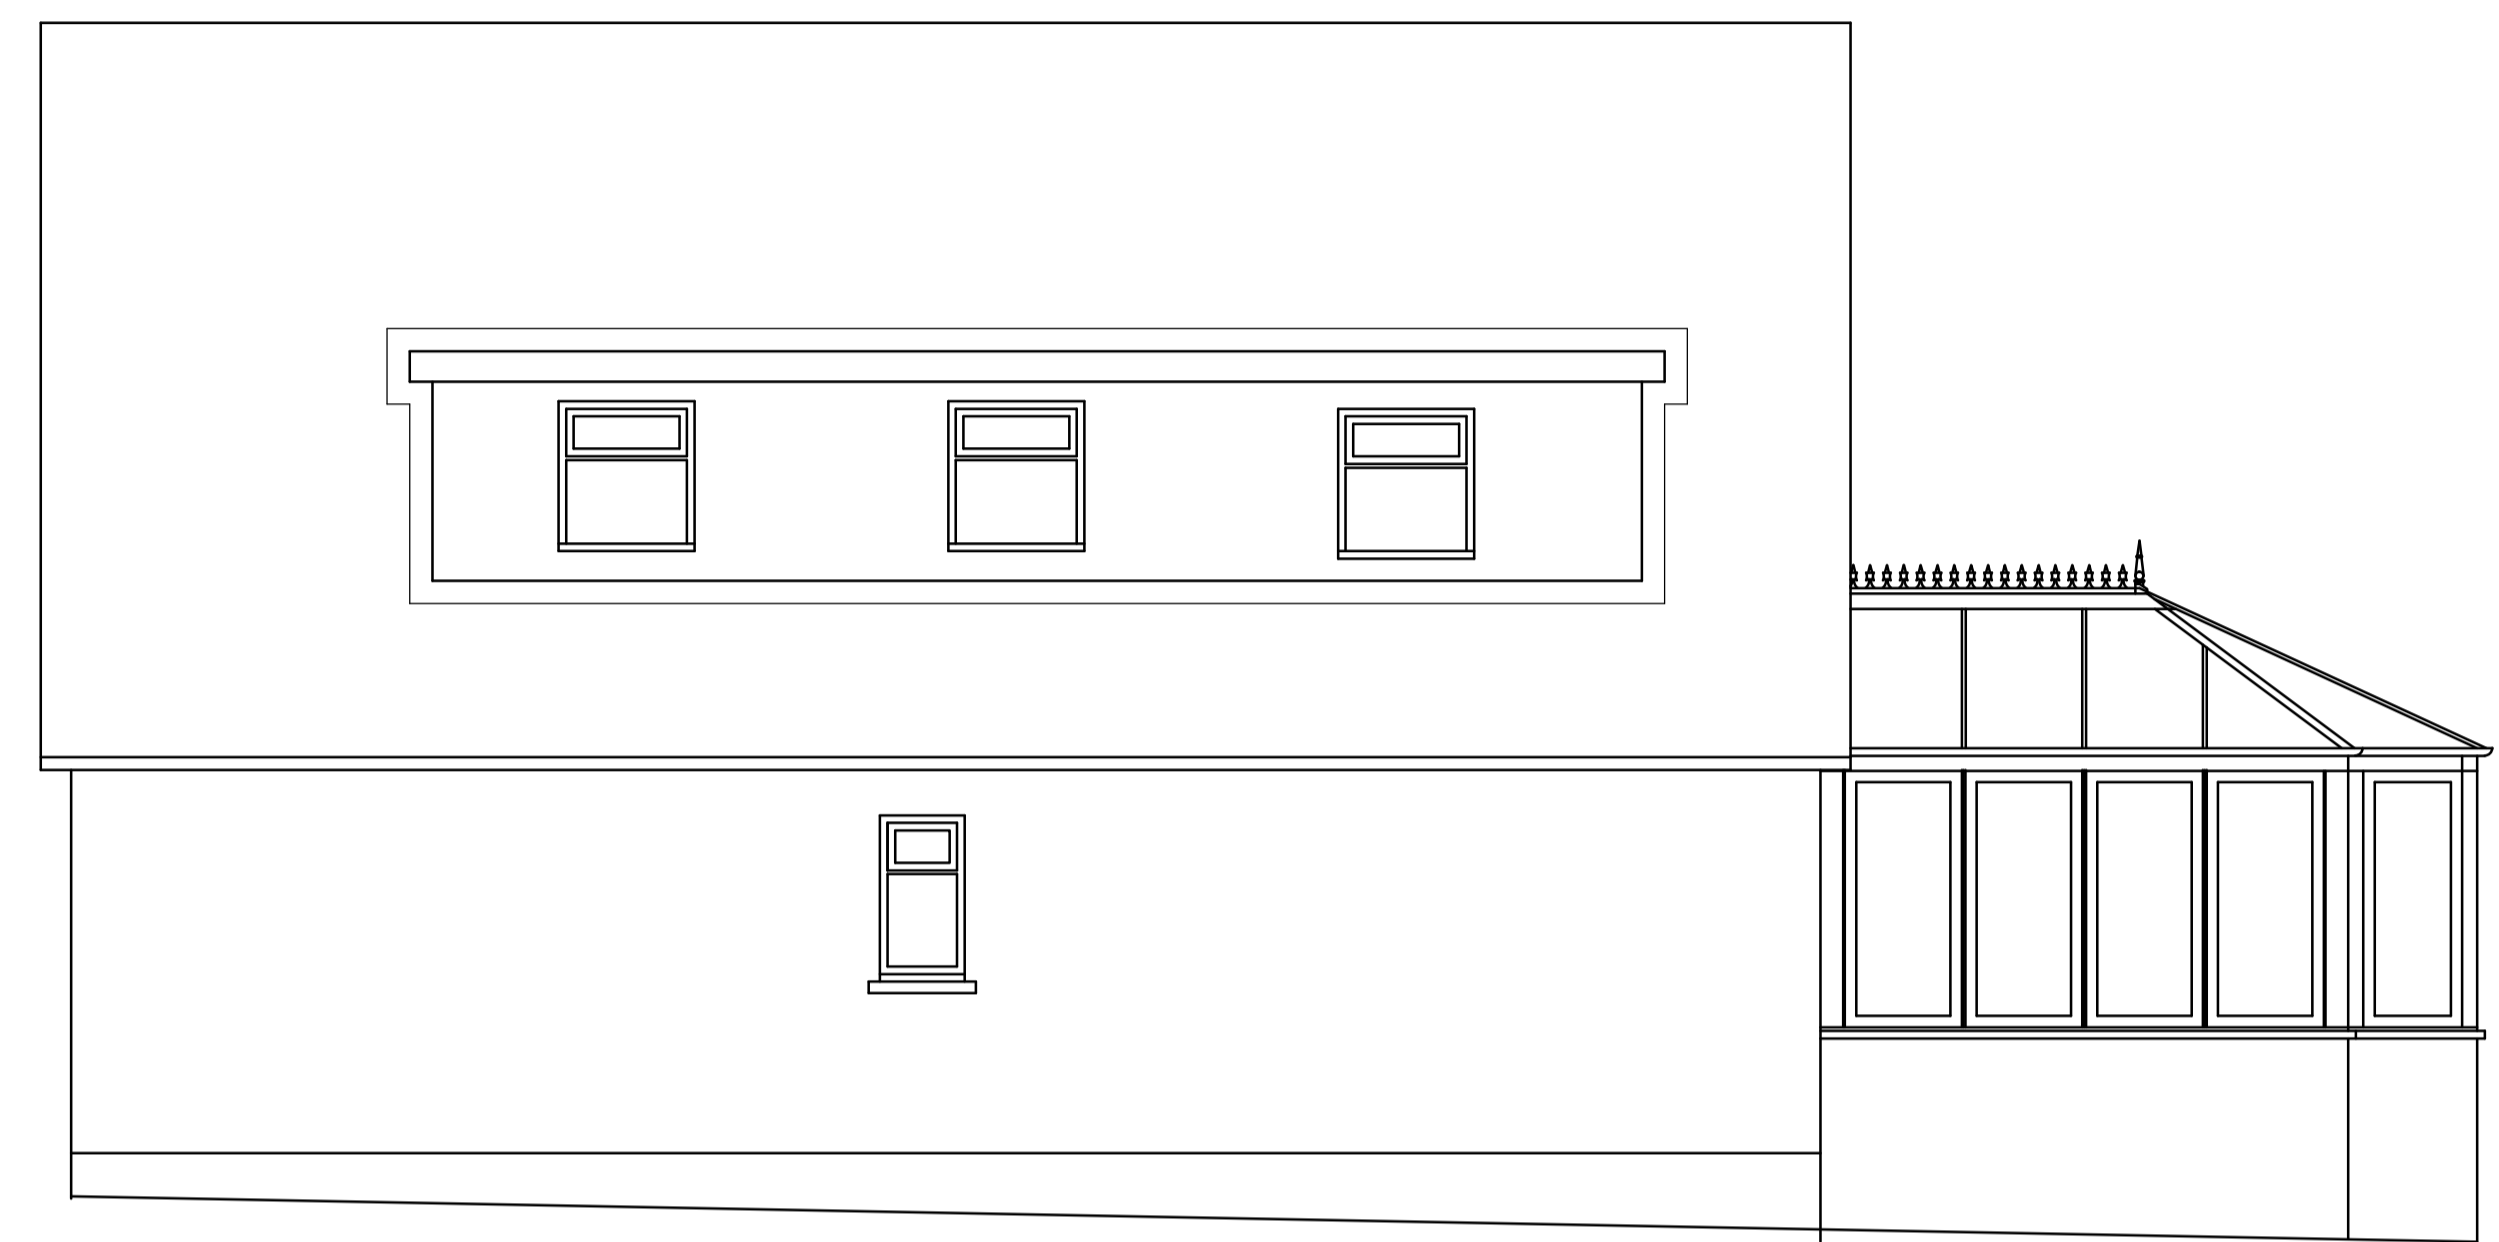

North East Elevation




South East East Elevation

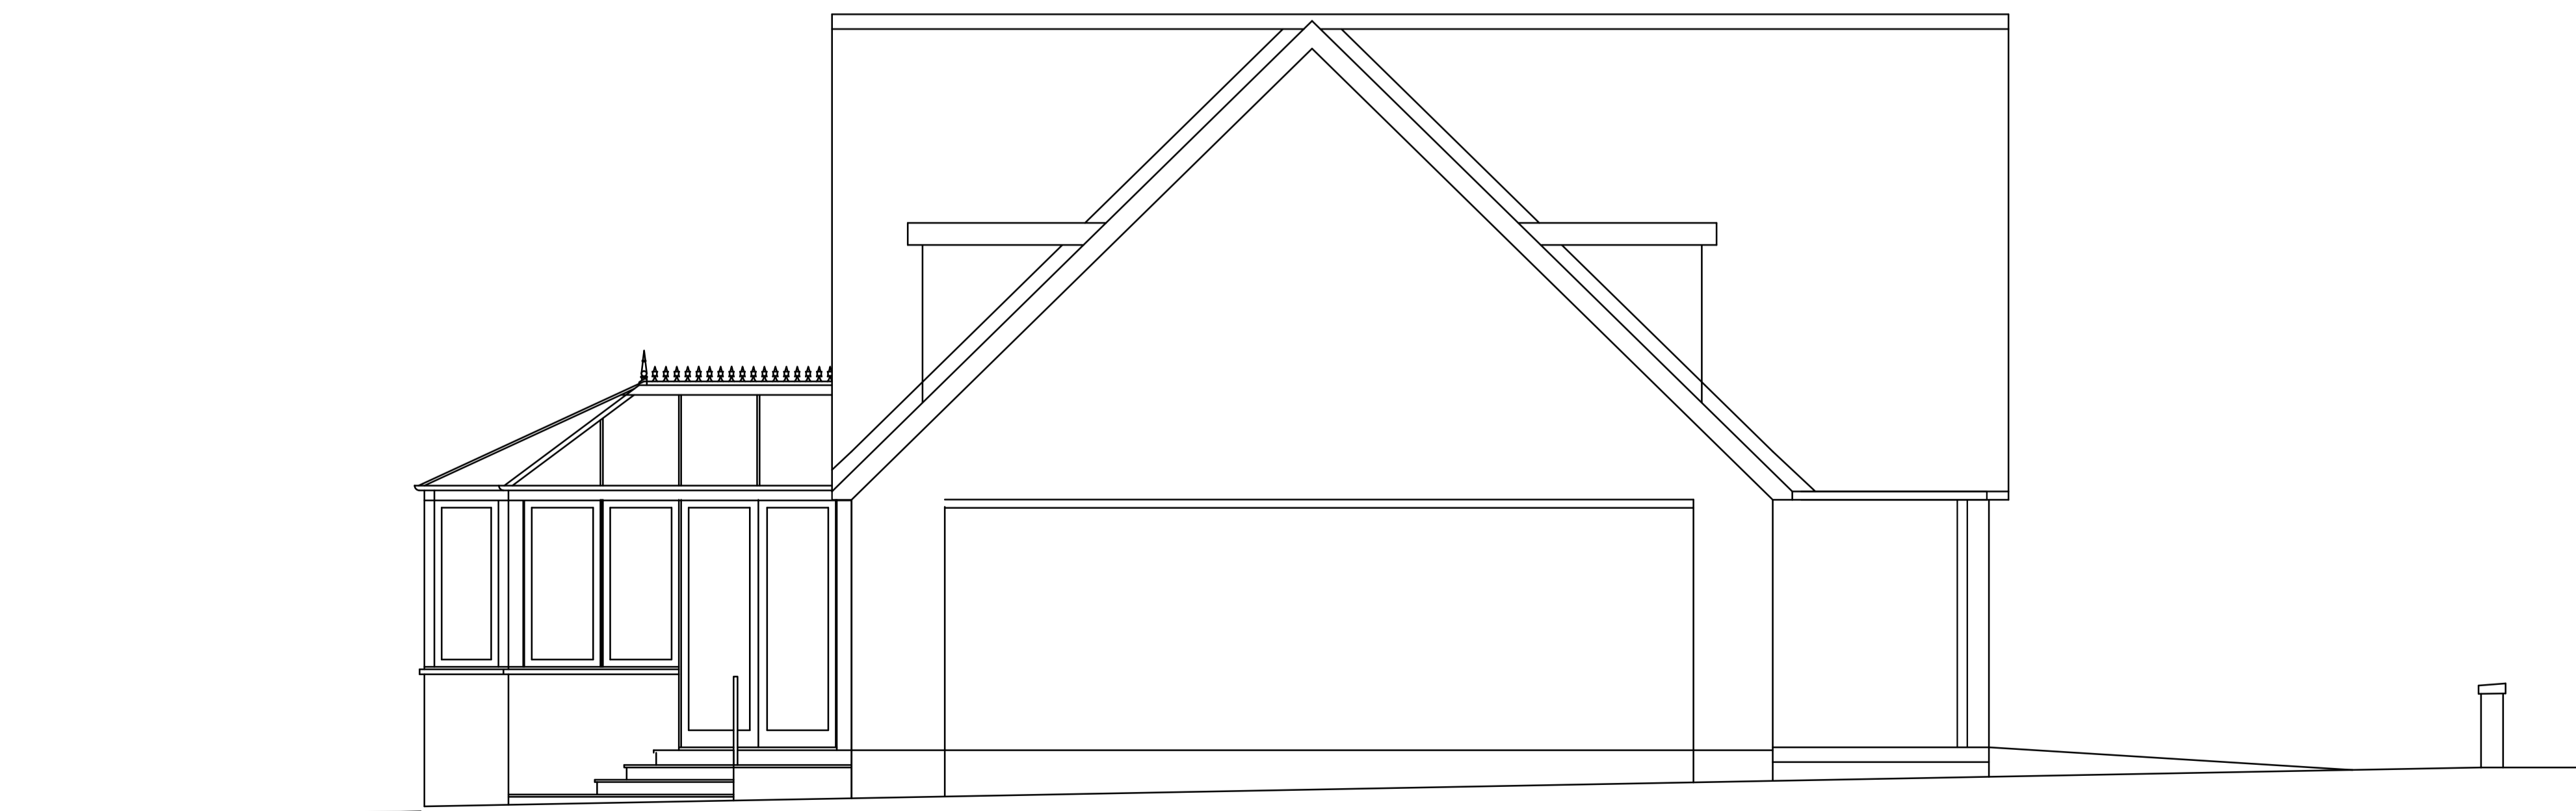

North West Elevation

Murray Architects.
 47 Johnston Street, Laurencekirk
 Aberdeenshire, AB30 1AN.
 Tel. 01561 377 333. Fax. 01561 378 415.

 

Project.
 Alterations to Existing
 House at
 39 Crollshillock Place
 Newtonhill, Stonehaven
 For Mr. S. and Mrs. A.
 Townhill.

Drawing.
 Existing Arrangement

Scale 1:50	Date March 2018
Drg No MT/854/06.	Rev