


**Notes.**  
 All dimensions to be checked on site prior to manufacture and construction.  
 All dimensions illustrated are in millimetres unless stated otherwise.  
 Dimensions illustrated may vary during the design and construction sequences.

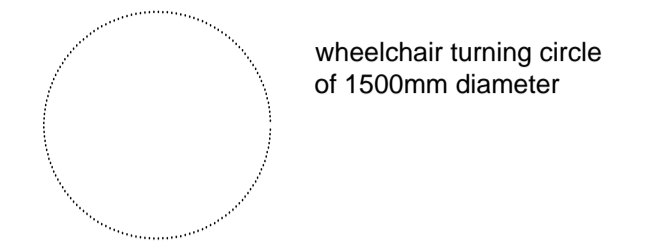


wheelchair turning circle of 1500mm diameter




North East Elevation




South West Elevation

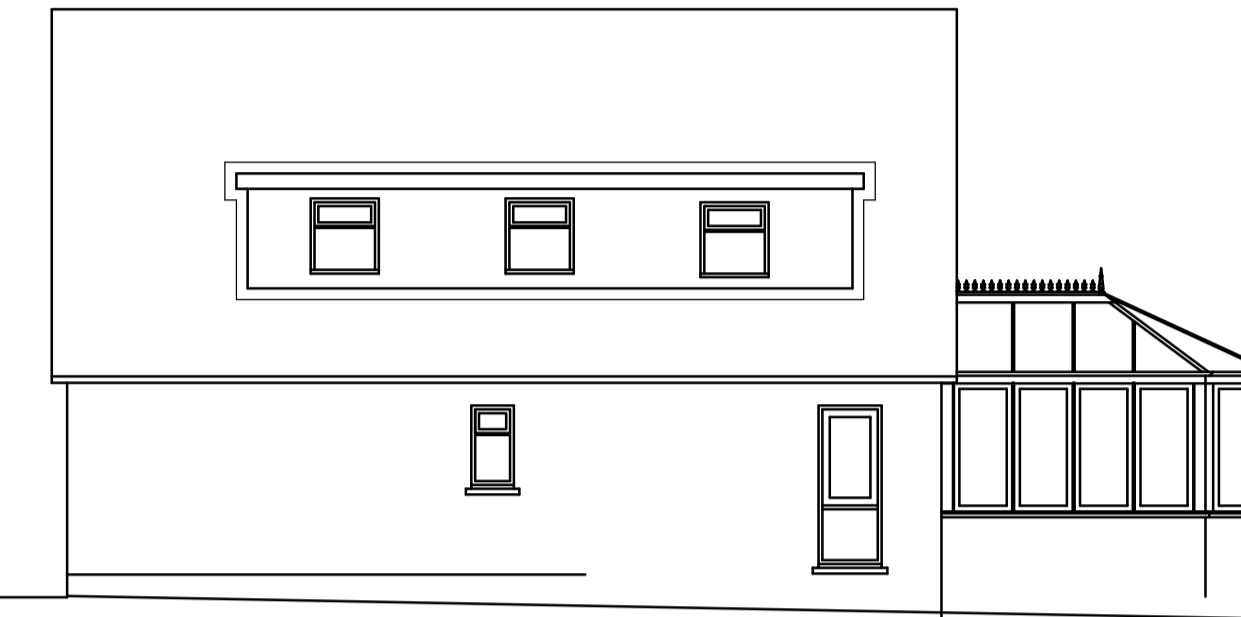

South East Elevation

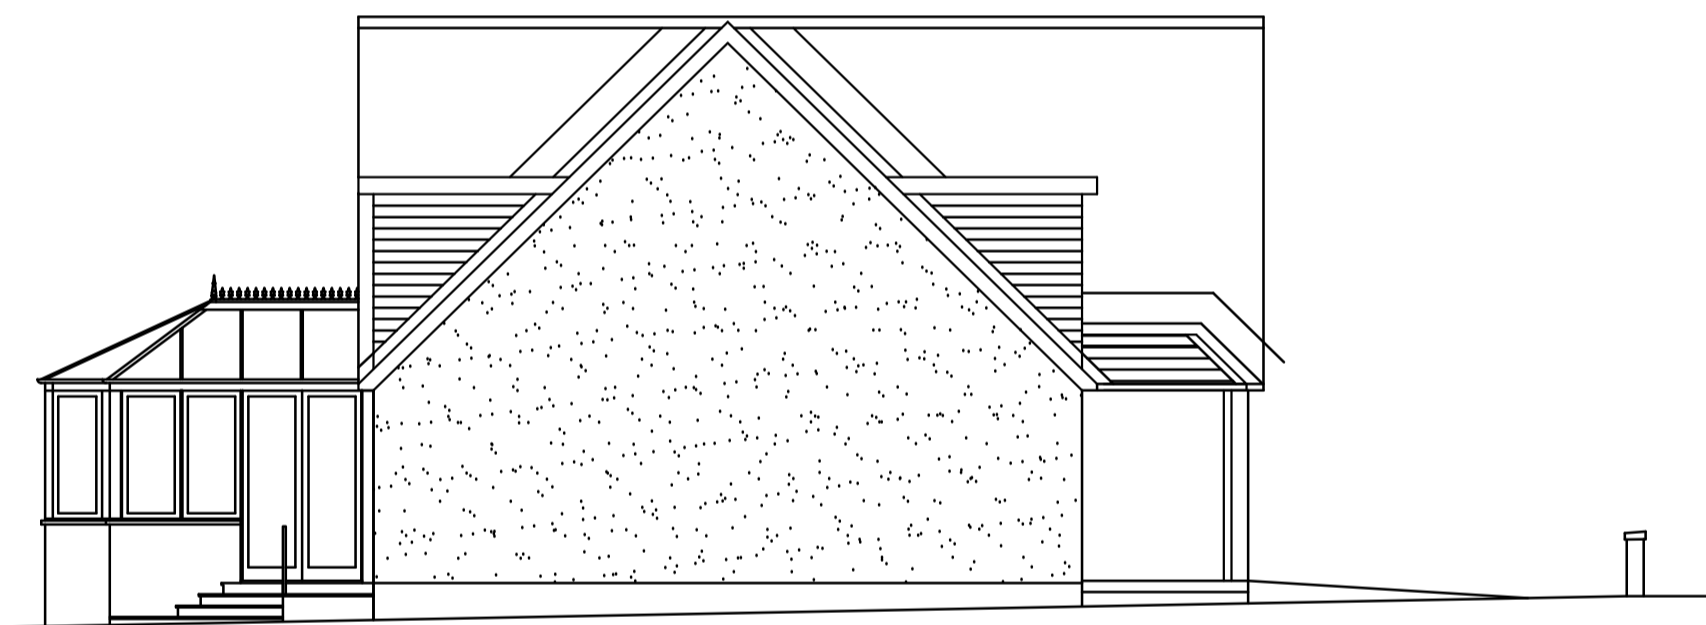


North West Elevation

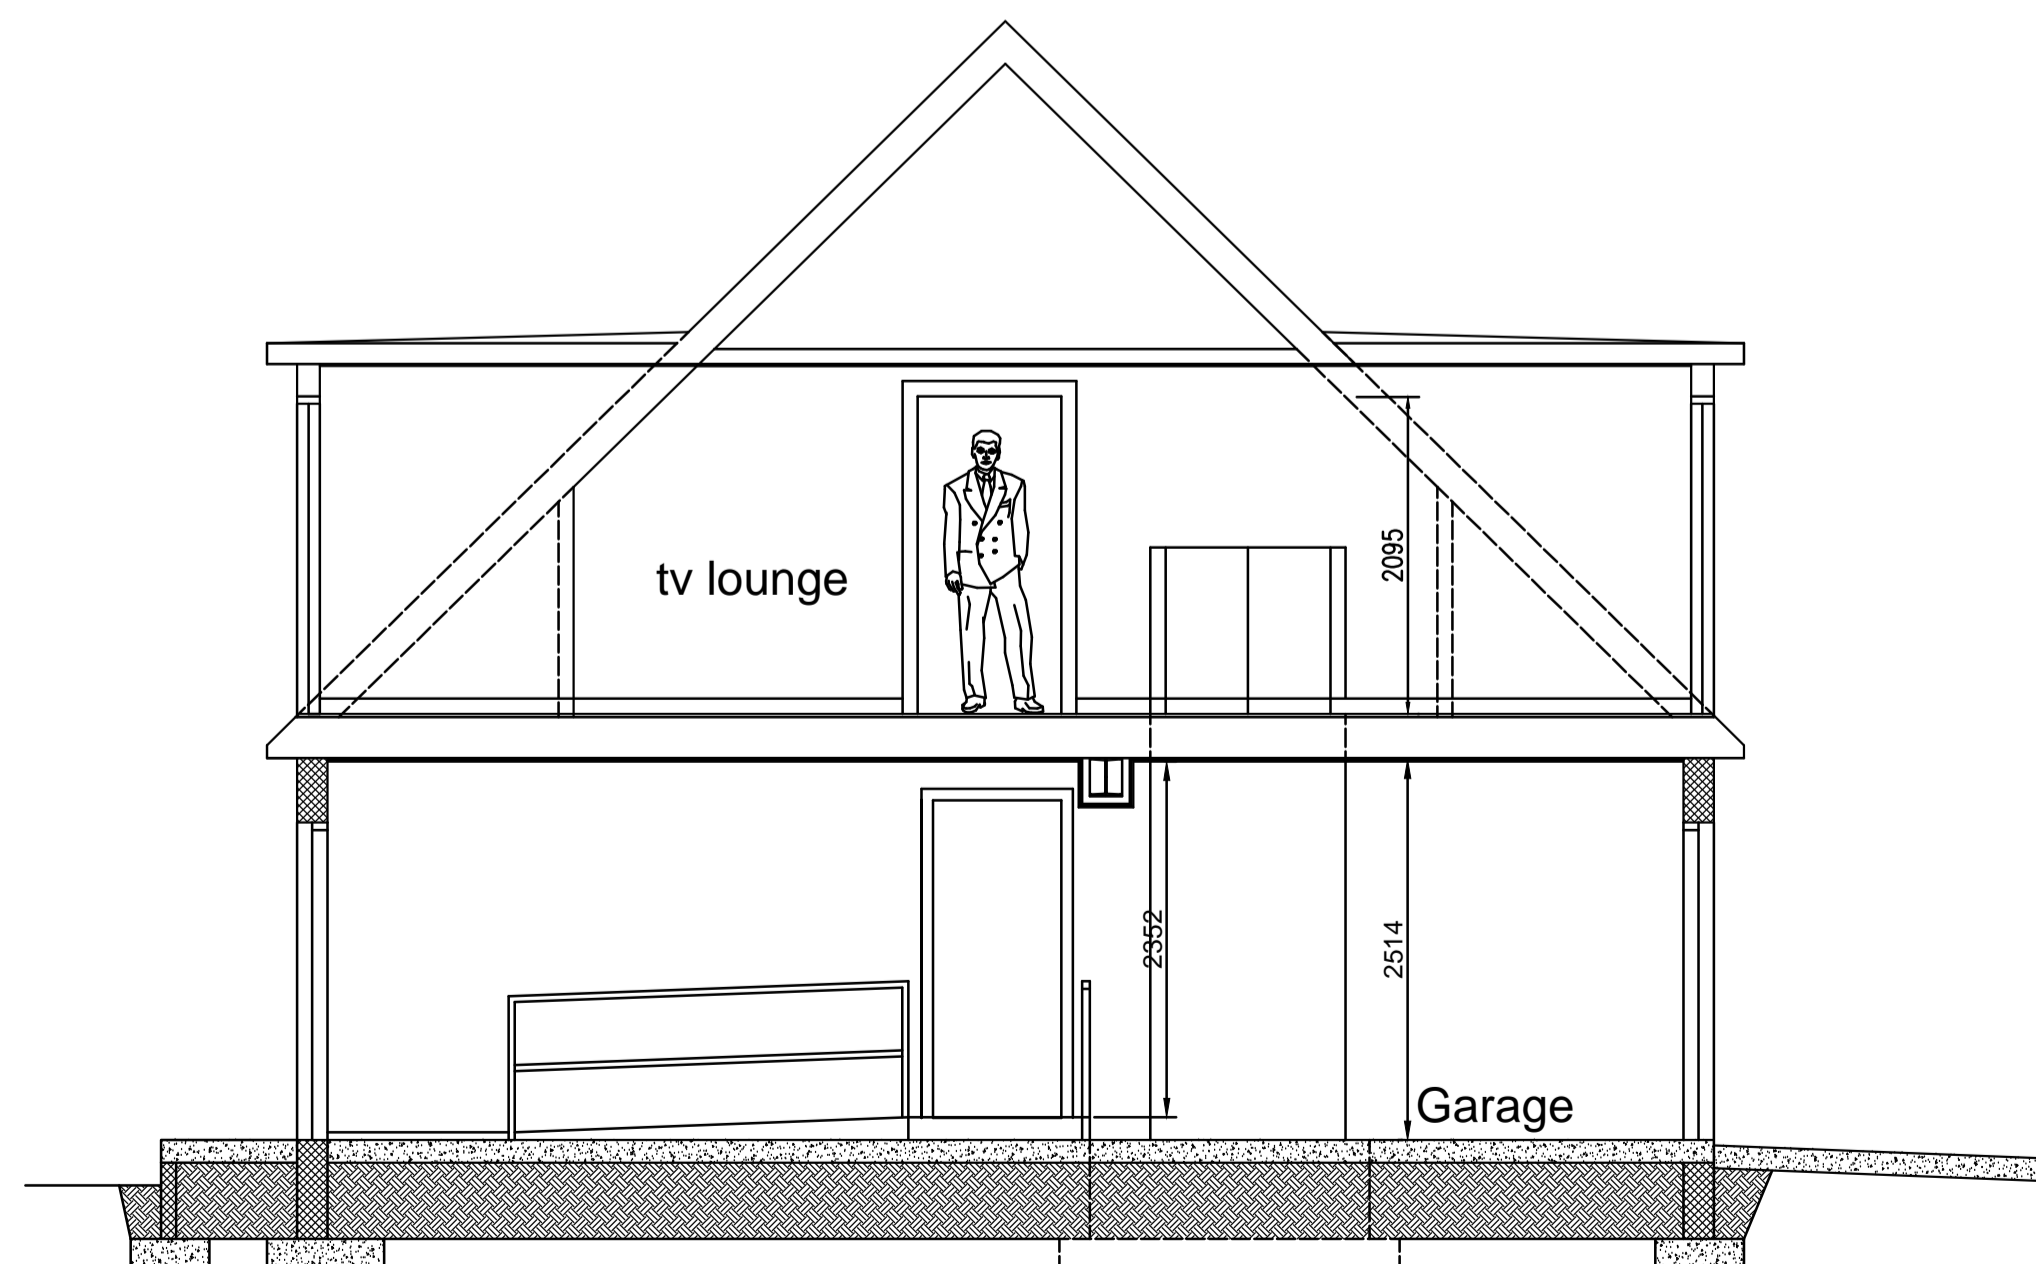

Section AA

No.	Revision	Date

Murray Architects.  
 47 Johnston Street, Laurencekirk  
 Aberdeenshire. AB30 1AN.  
 Tel. 01561 377 333. Fax. 01561 378 415.

 

Project.  
 Alterations to Existing  
 House at  
 39 Crollshillock Place  
 Newtonhill, Stonehaven  
 For Mr. S. and Mrs. A.  
 Townhill.

Drawing.  
 Section and Elevations

Scale 1:50 & 1:100	Date August 2021
Drg No MT/854/09.	Rev