


Ground Floor Plan.

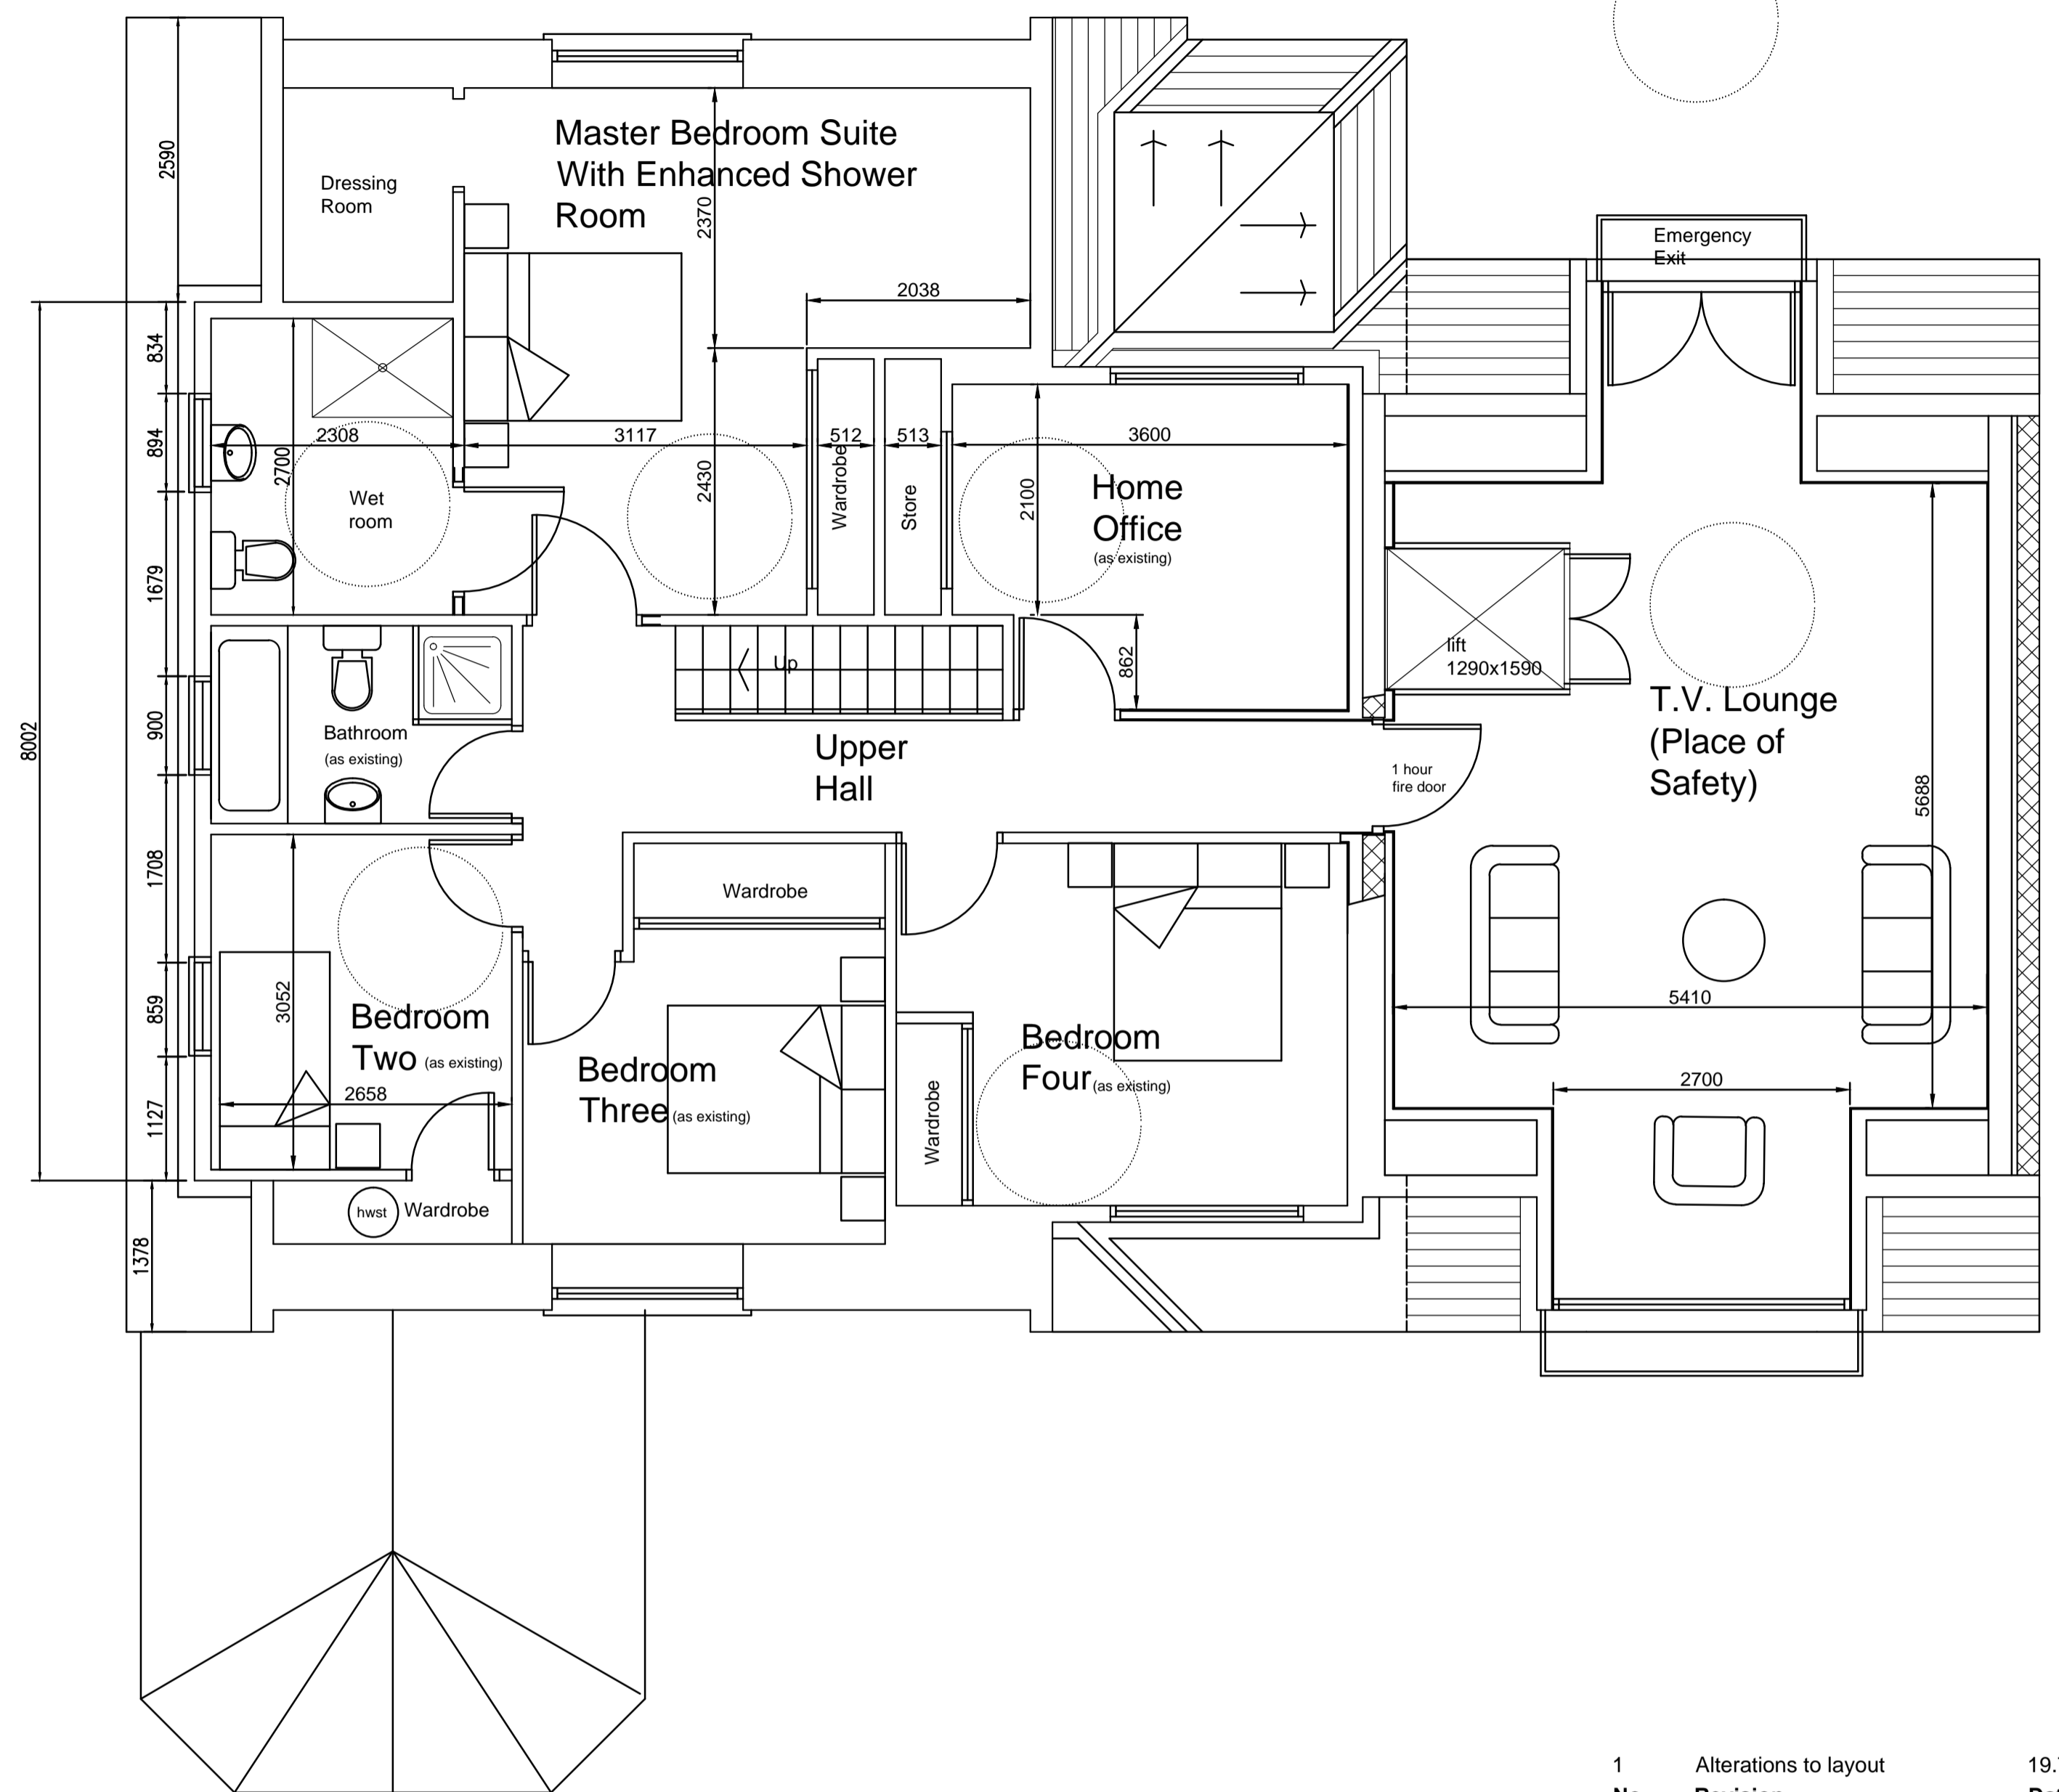

First Floor Plan.

Notes.
 All dimensions to be checked on site prior to manufacture and construction.
 All dimensions illustrated are in millimetres unless stated otherwise.
 Dimensions illustrated may vary during the design and construction sequences.

wheelchair turning circle of 1500mm diameter

No.	Revision	Date
1	Alterations to layout	19.7.21

Murray Architects.
 47 Johnston Street, Laurencekirk
 Aberdeenshire, AB30 1AN.
 Tel. 01561 377 333. Fax. 01561 378 415.

Project.
 Alterations to Existing House at
 39 Crollshillock Place
 Newtonhill, Stonehaven
 For Mr. S. and Mrs. A. Townhill.

Drawing.
 Floor Plans

Scale 1:50	Date July 2021
Drg No MT/854/08.	Rev 1