


Public Open Space

Notes.

All dimensions illustrated are in millimetres unless stated otherwise.
Dimensions illustrated may vary during the design and construction sequences.
All dimensions to be checked on site prior to manufacture and construction.

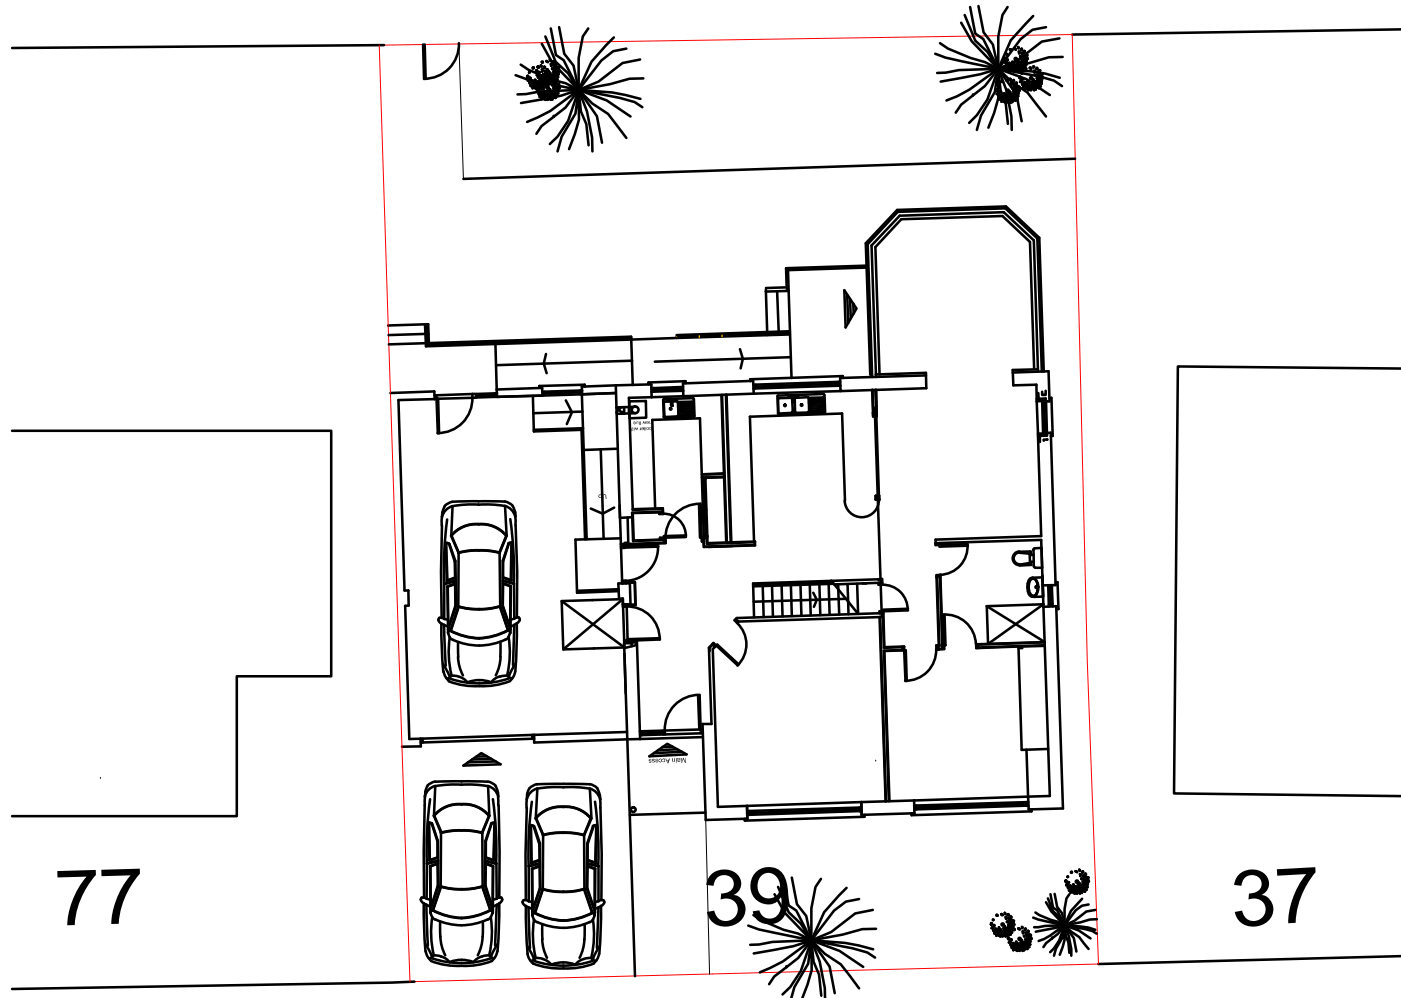

77

39

37

Cliff View To Village Centre

Crollshillock Place

To Village Centre

To Village Centre

Site Plan

No.	Revision	Date
Murray Architects		
47 Johnston Street, Laurencekirk		
Aberdeenshire AB30 1AN		
Tel: 01561 377333 Fax: 01561 376416		

Project		
Alterations and Extension to House at 39 Crollshillock Place Newtonhill Stonehaven for Mr & Mrs Stuart Townhill		
Drawing		
Site Plan		

Scale: 1:200		Date: August 2021
Drwg. No. ST/854/14	Rev:	