



MR. J. WALTON
THE BUNGALOW, CRAG TOP
FARNHILL BD20 9AH
scale 1:50mm
date 07-09-2021

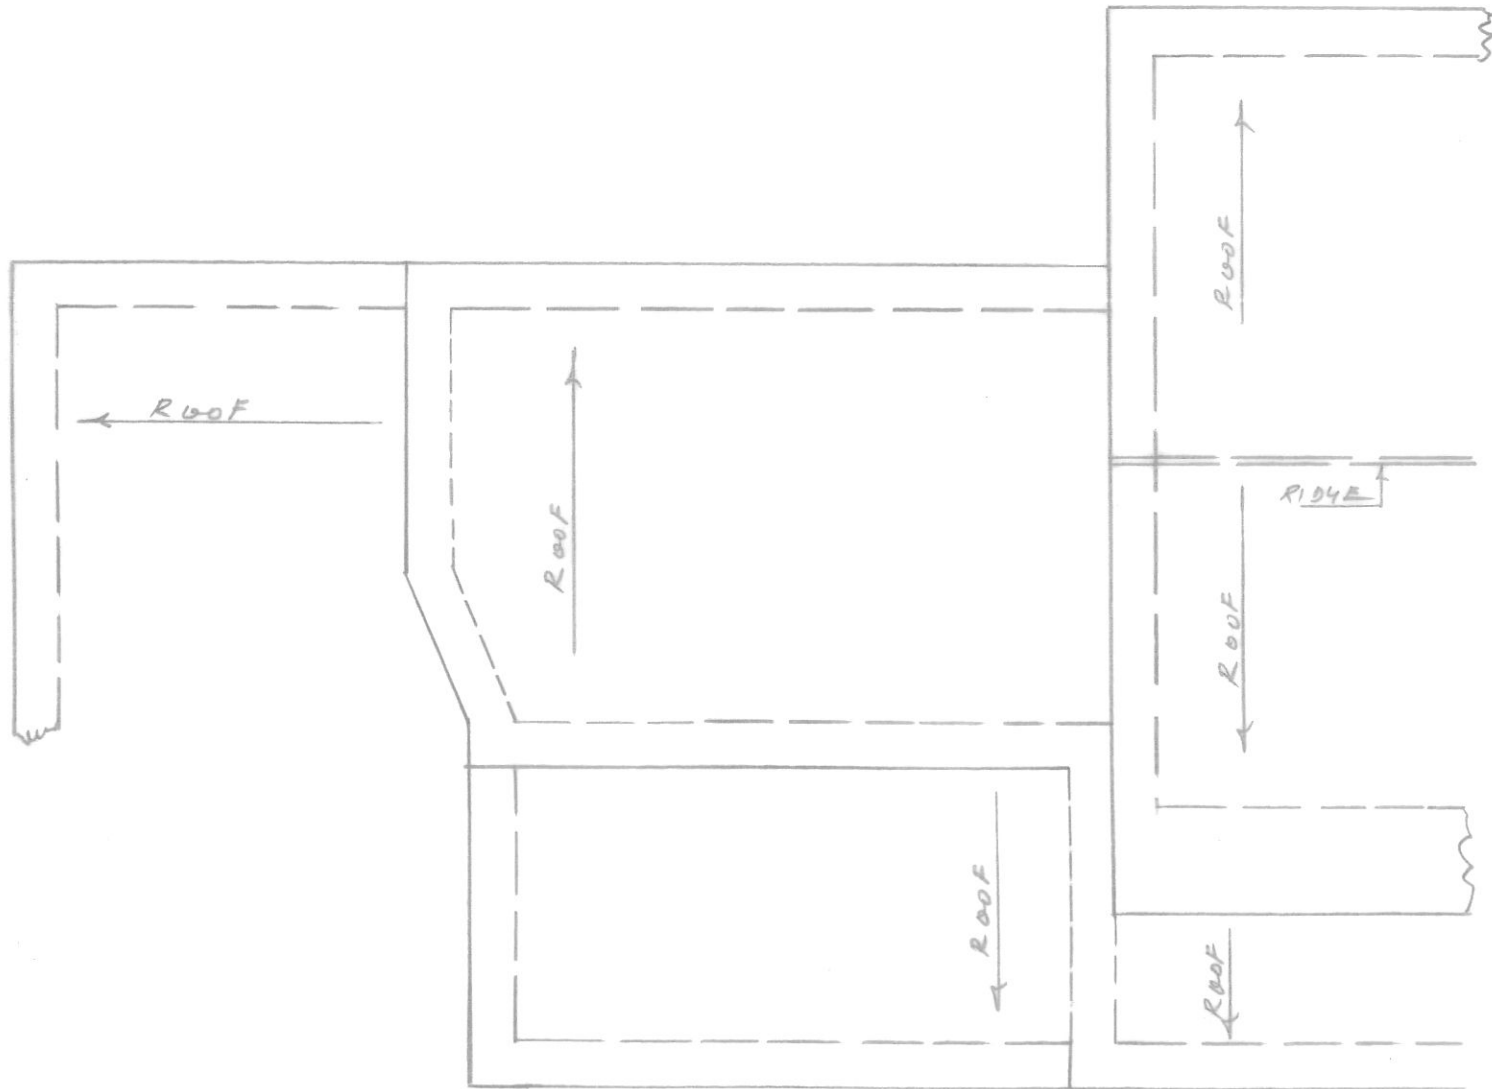

EXISTING ROOF PLAN

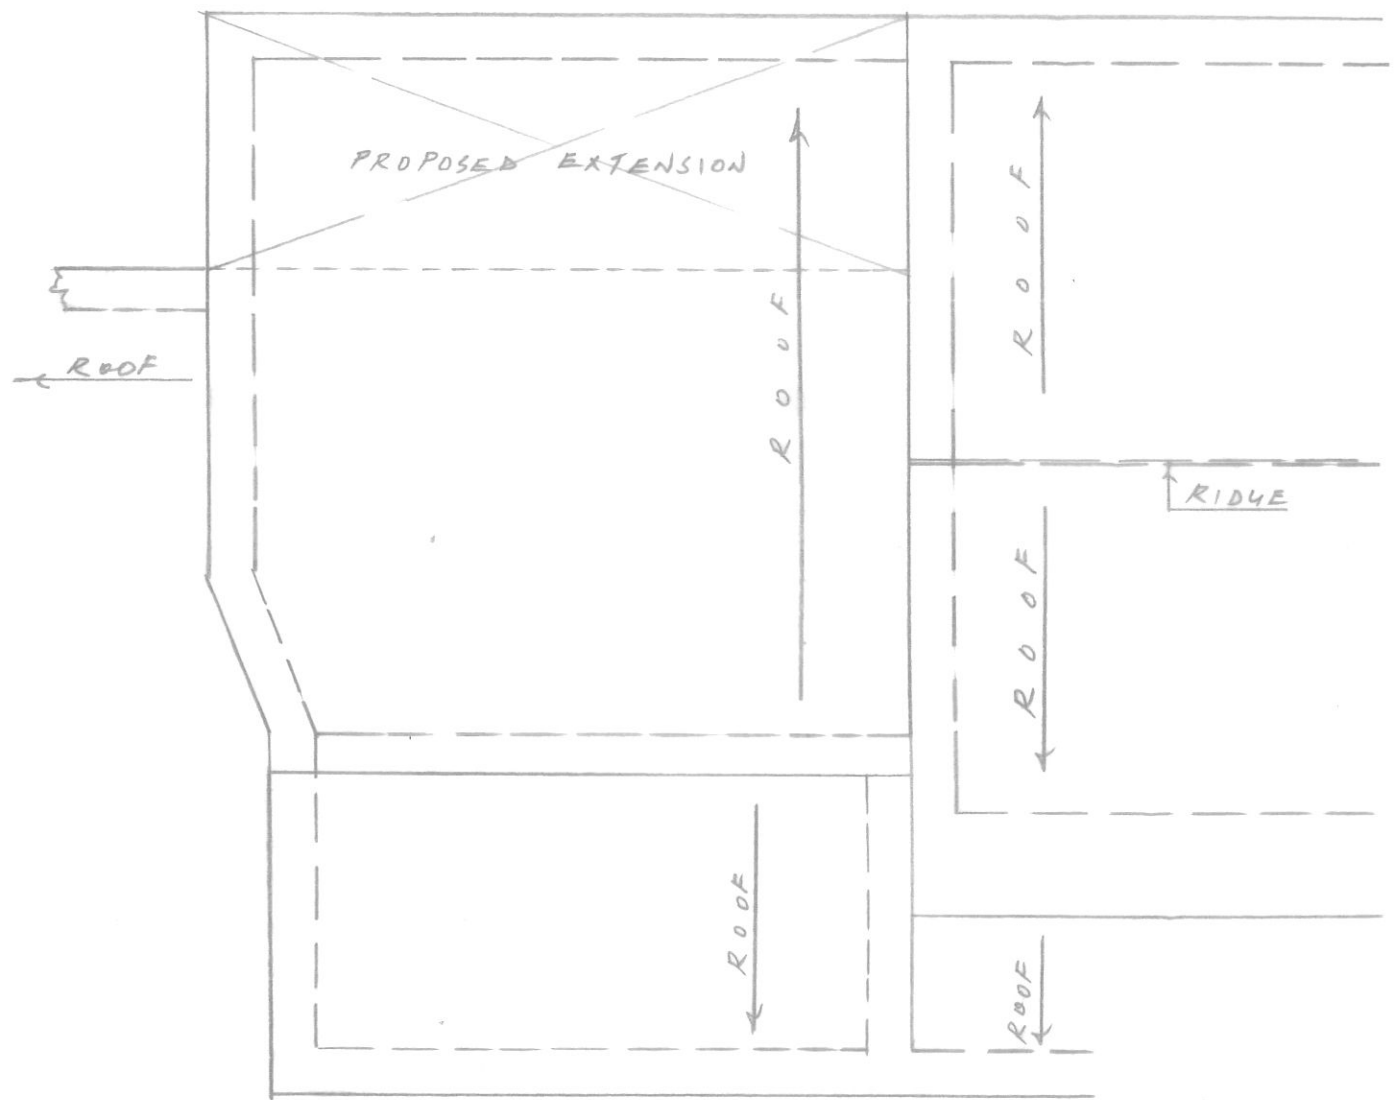

PROPOSED ROOF PLAN