

 


1. Existing Site Plan
SCALE - 1 : 500@A3

Preliminary

Rev	Description	Date
Project Title: Extension to Heritage Hotel, 58 Leicester Road, Leicester, LE19 2DG		
Drawing Title: Existing Site Plan		
Drawn By: Author		
Scale@A3: 1 : 500 Date:		
Dwg No: S01 Rev:		

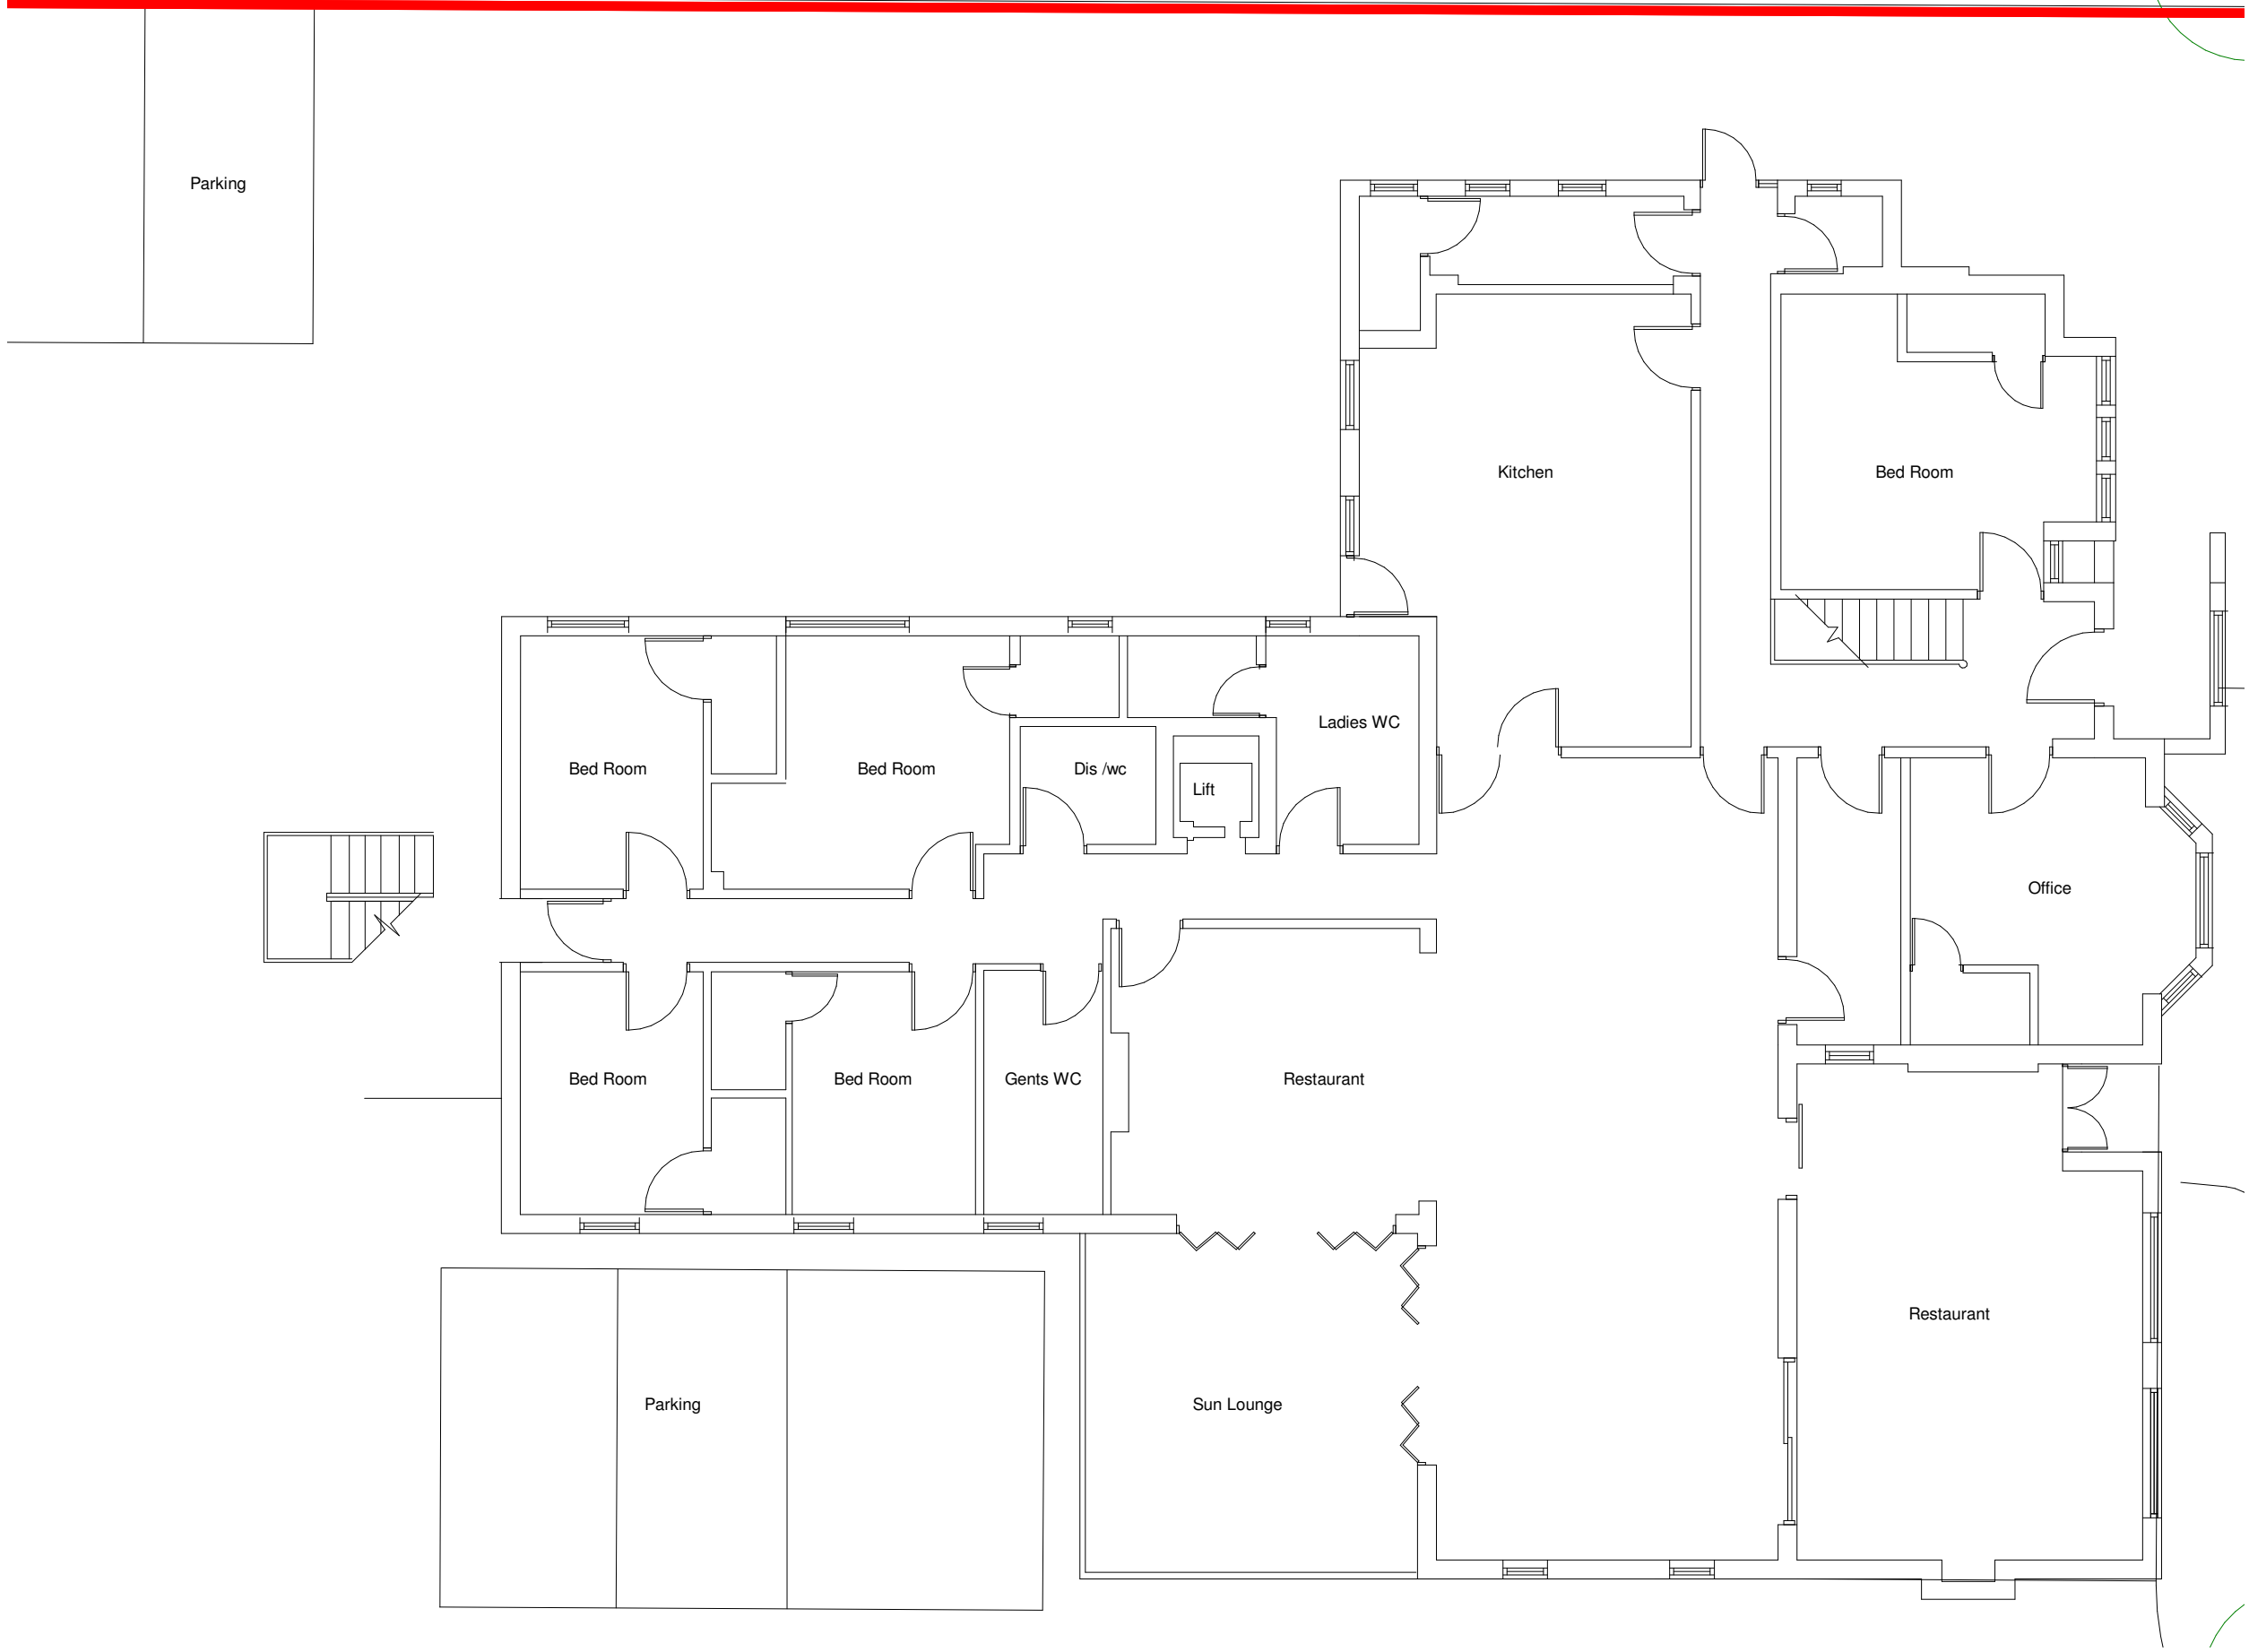


Preliminary


Rev	Description	Date
Project Title:		
Extension to Heritage Hotel, 58 Leicester Road, Leicester, LE19 2DG		



Drawing Title:
Ground Floor Plan - Existing

Drawn By: Author	
Scale@A3: 1 : 100	Date:
Dwg No: S02	Rev:

1 ■ **Ground Level Existing**
SCALE - 1 : 100@A3



Preliminary

 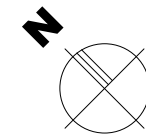

1 ■ **First Floor Plan Existing**
SCALE - 1 : 100@A3

Rev	Description	Date
-----	-------------	------

Project Title:
 Extension to Heritage Hotel,
 58 Leicester Road, Leicester,
 LE19 2DG


Drawing Title:
 Existing First Floor Plan

Drawn By: Author
Scale@A3: 1 : 100 **Date:** 12.06.20
Dwg No: S03 **Rev:**




1. South Existing
SCALE - 1 : 100@A3

Preliminary

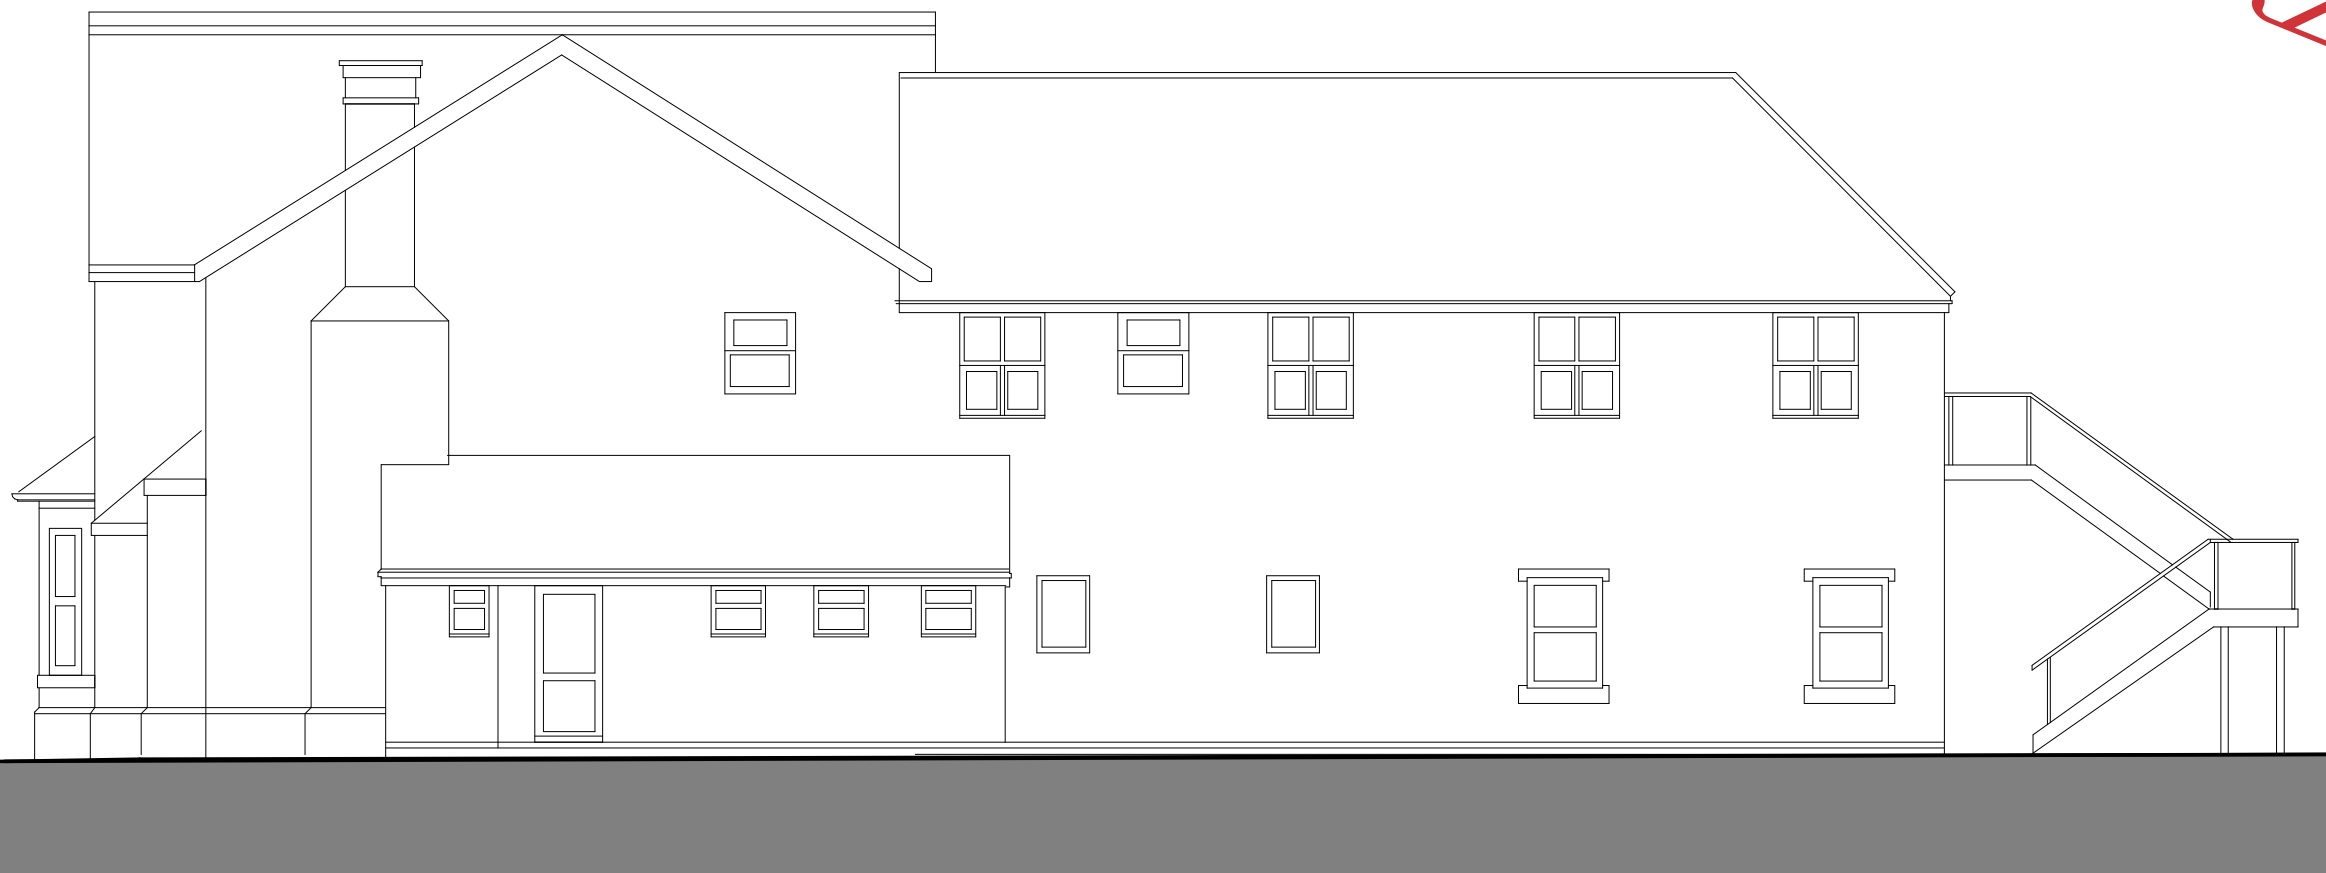

2. West elevation Existing
SCALE - 1 : 100@A3

 

Rev	Description	Date
-----	-------------	------

Project Title:
 Extension to Heritage Hotel,
 58 Leicester Road, Leicester,
 LE19 2DG

Drawing Title:
 Existing Elevations

Drawn By: Author

Scale@A3: 1 : 100 **Date:**


Dwg No: S04 **Rev:**



1 North
SCALE - 1 : 100@A3



2 East Existing
SCALE - 1 : 100@A3

 

preliminary

Rev	Description	Date


Project Title:
 Extension to Heritage Hotel,
 58 Leicester Road, Leicester,
 LE19 2DG

Drawing Title:
 Existing Elevations

Drawn By: Author

Scale@A3: 1 : 100 **Date:**

Dwg No: S05 **Rev:**

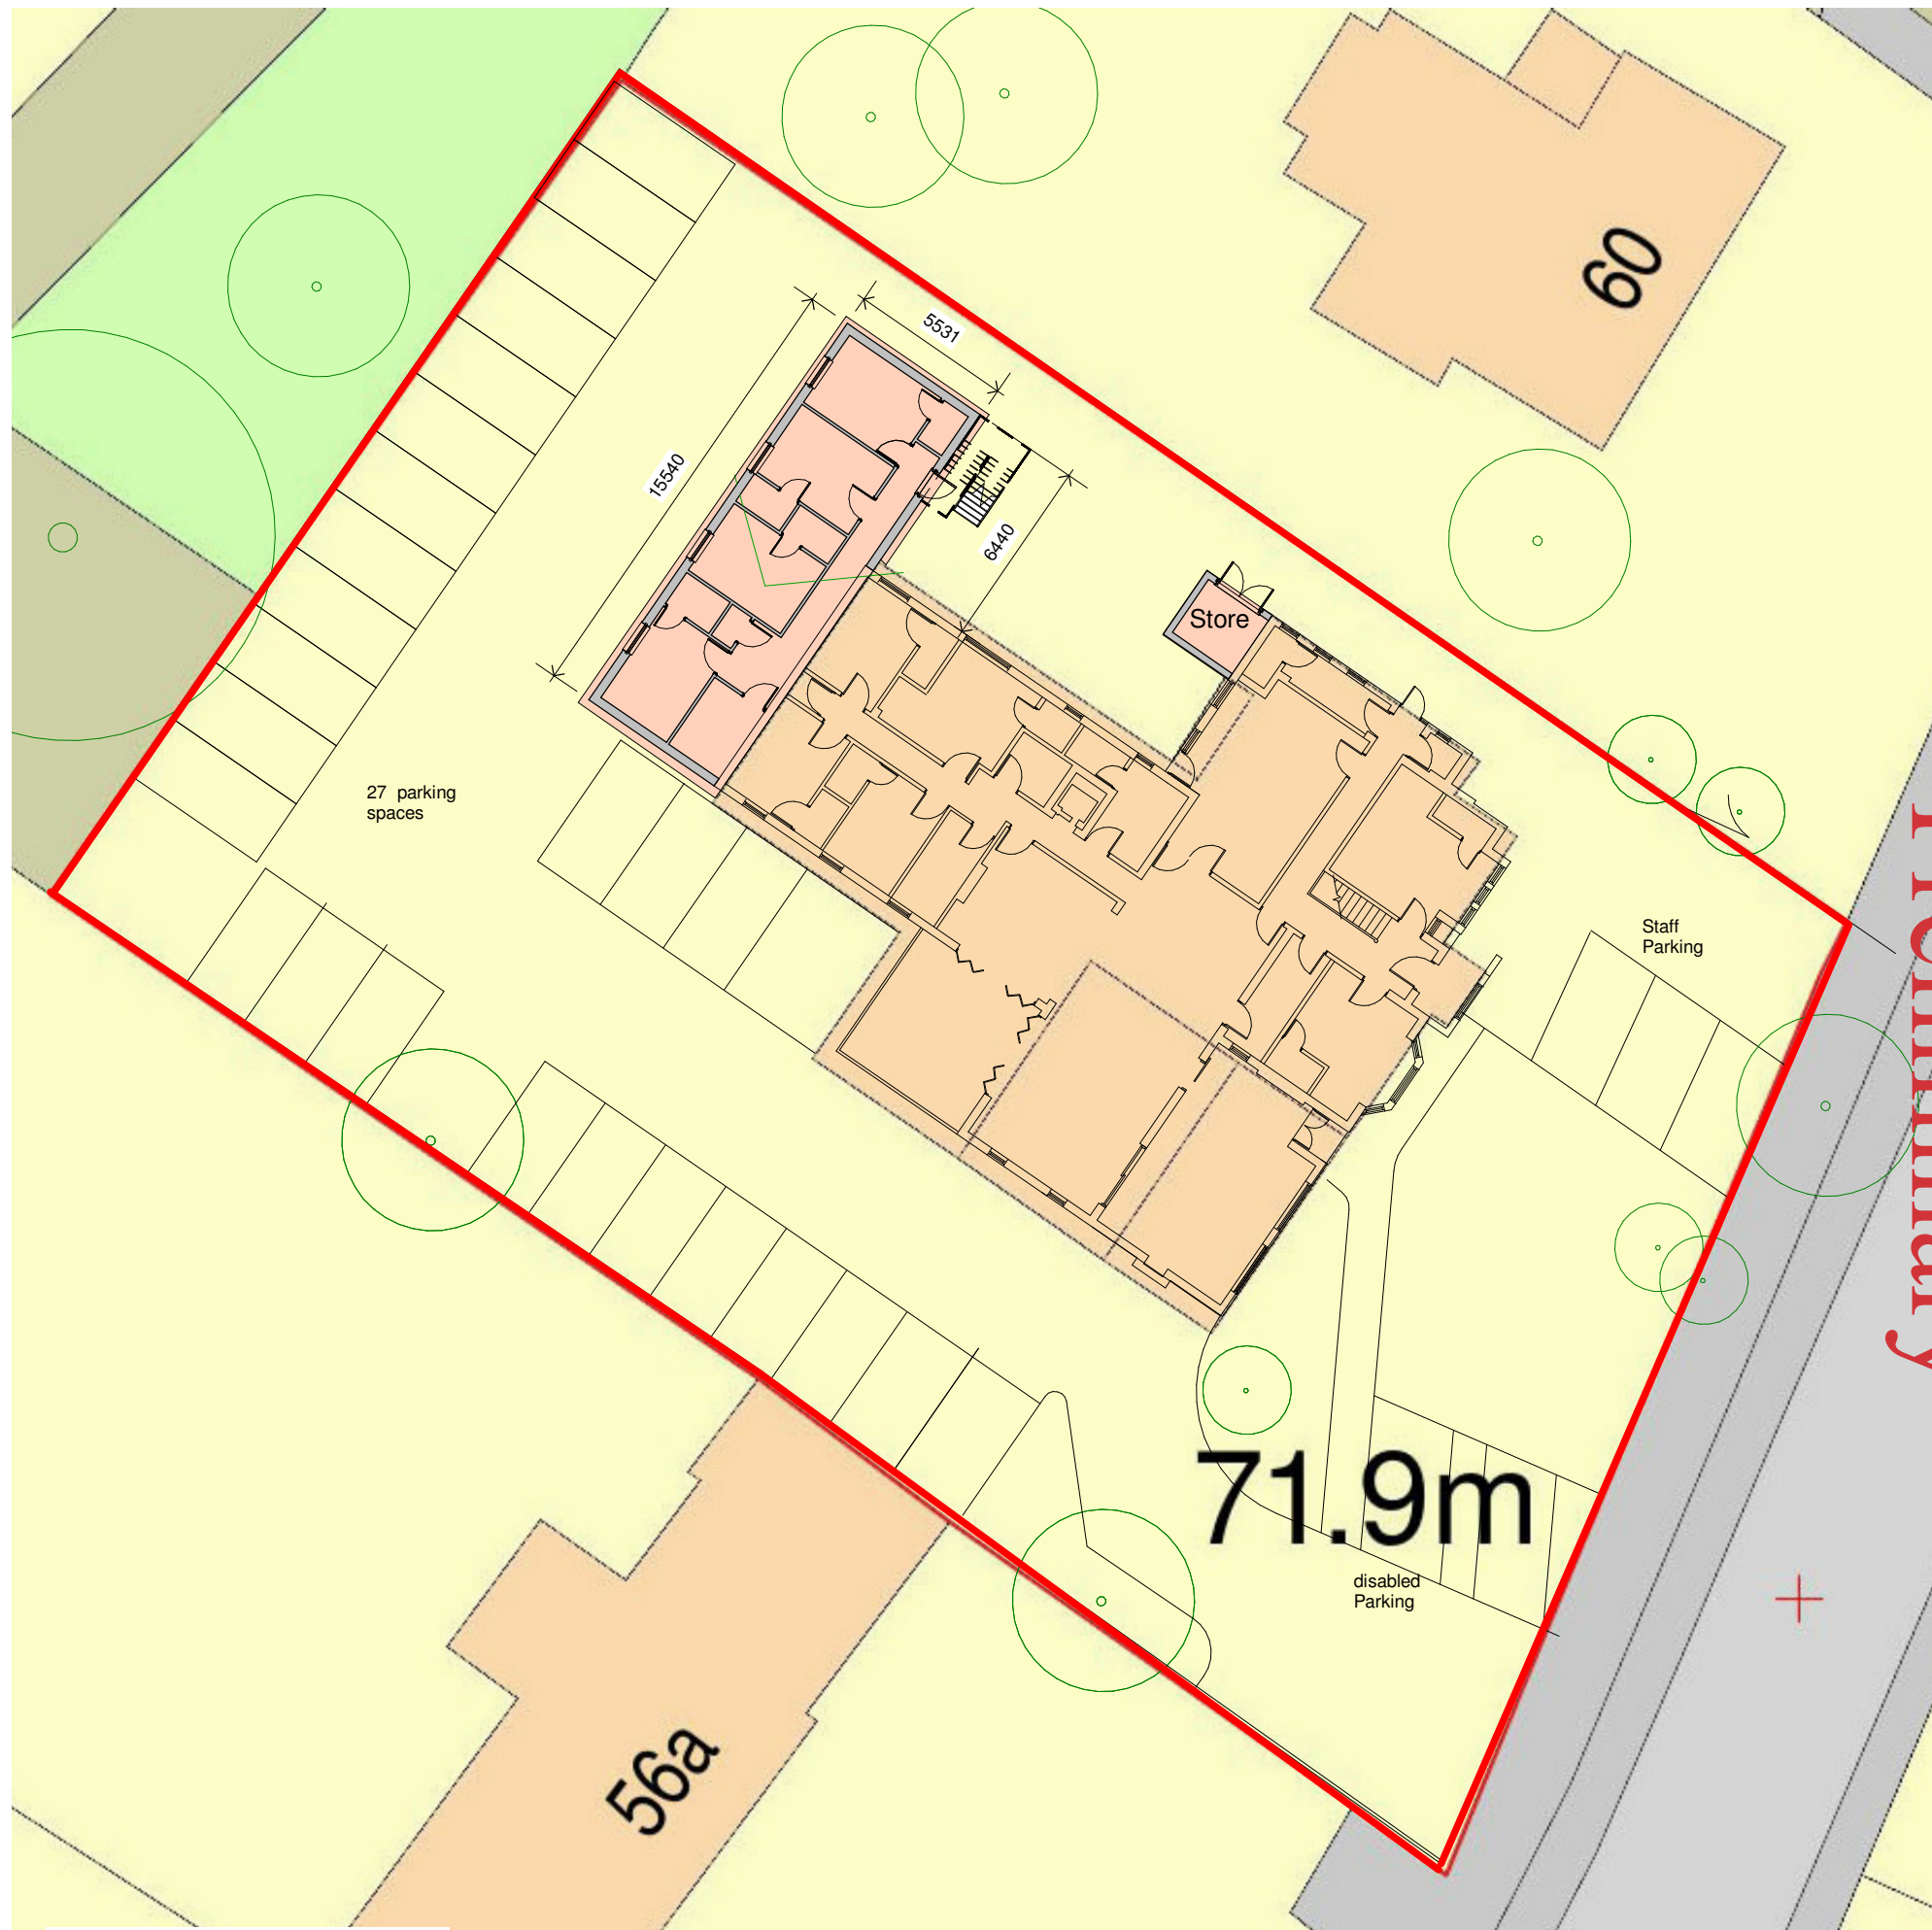

Preliminary

1 Proposed Block Plan
 SCALE - 1 : 250@A3

Rev	Description	Date
-----	-------------	------




Project Title:
 Extension to Heritage Hotel,
 58 Leicester Road, Leicester,
 LE19 2DG

Drawing Title:
 Proposed Block Plan

Drawn By: Author

Scale@A3: 1 : 250 **Date:**

Dwg No: SK01 **Rev:**

 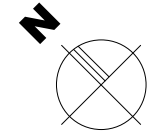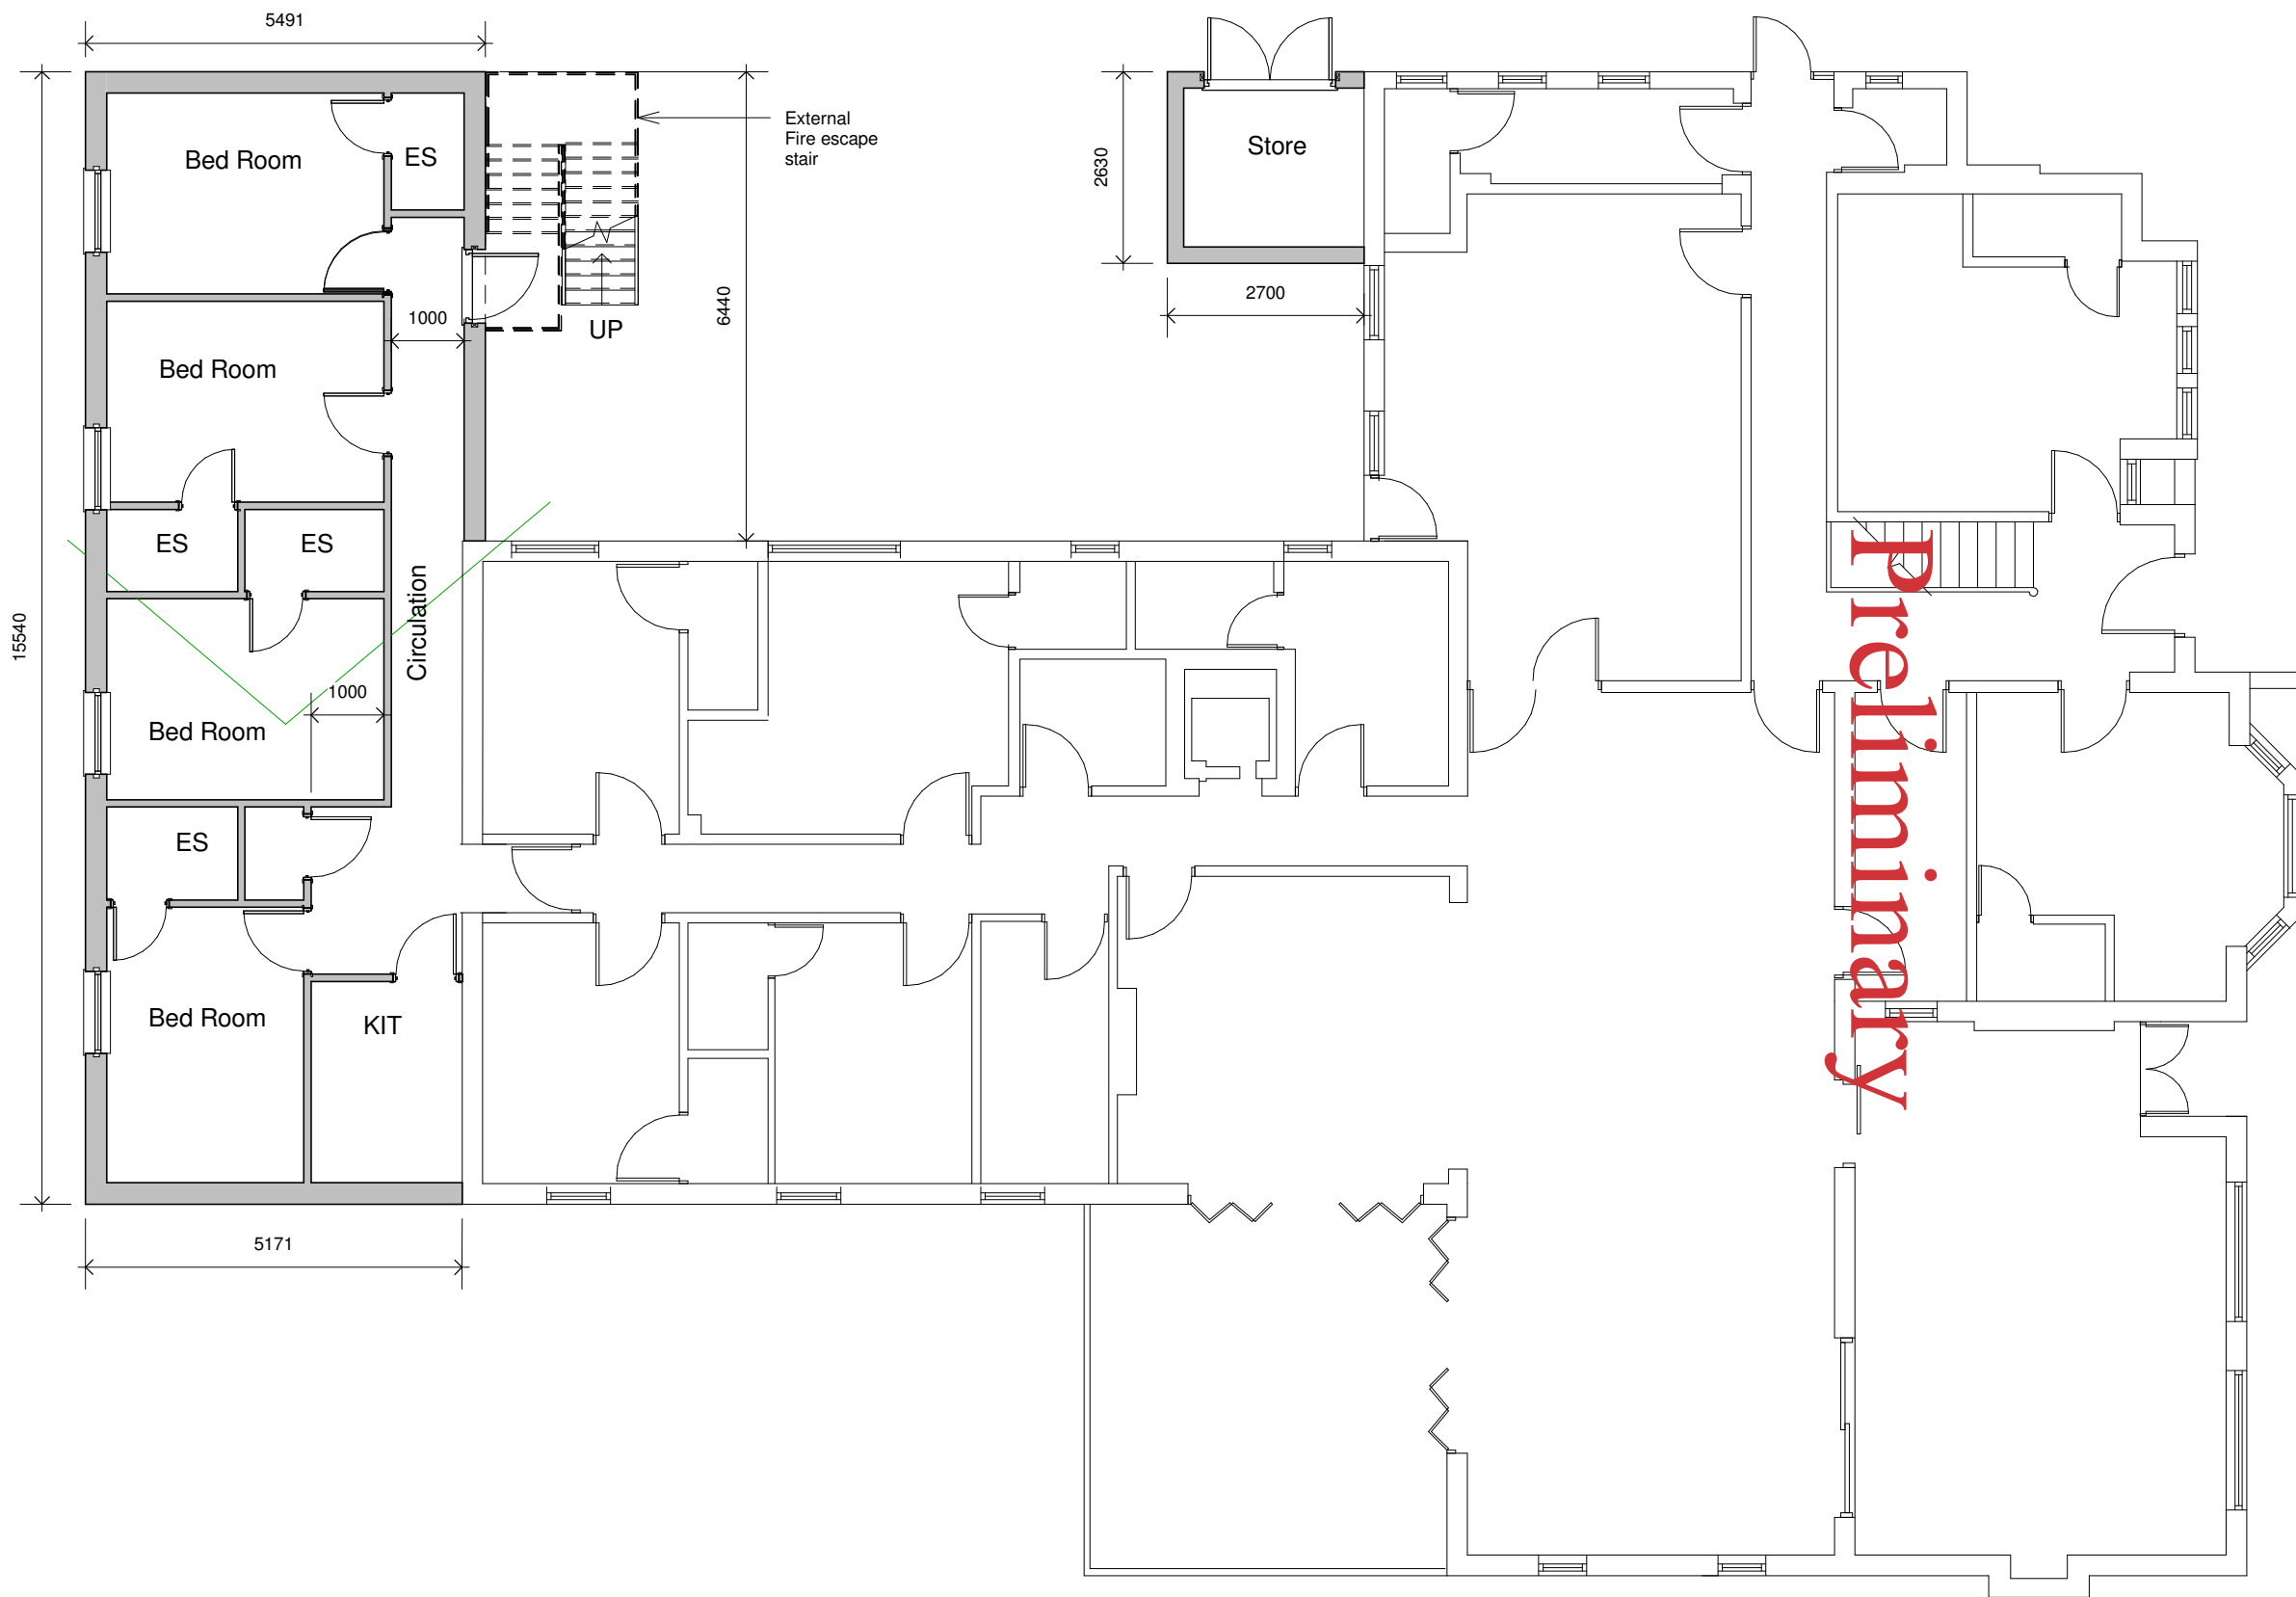

Preliminary




Rev	Description	Date
-----	-------------	------

Project Title:
 Extension to Heritage Hotel,
 58 Leicester Road, Leicester,
 LE19 2DG

Drawing Title:
 Proposed Ground Floor Plan

Drawn By: SAR	Date:
Scale@A3: 1 : 100	Rev:
Dwg No: SK02	

1. Ground Level
SCALE - 1 : 100@A3

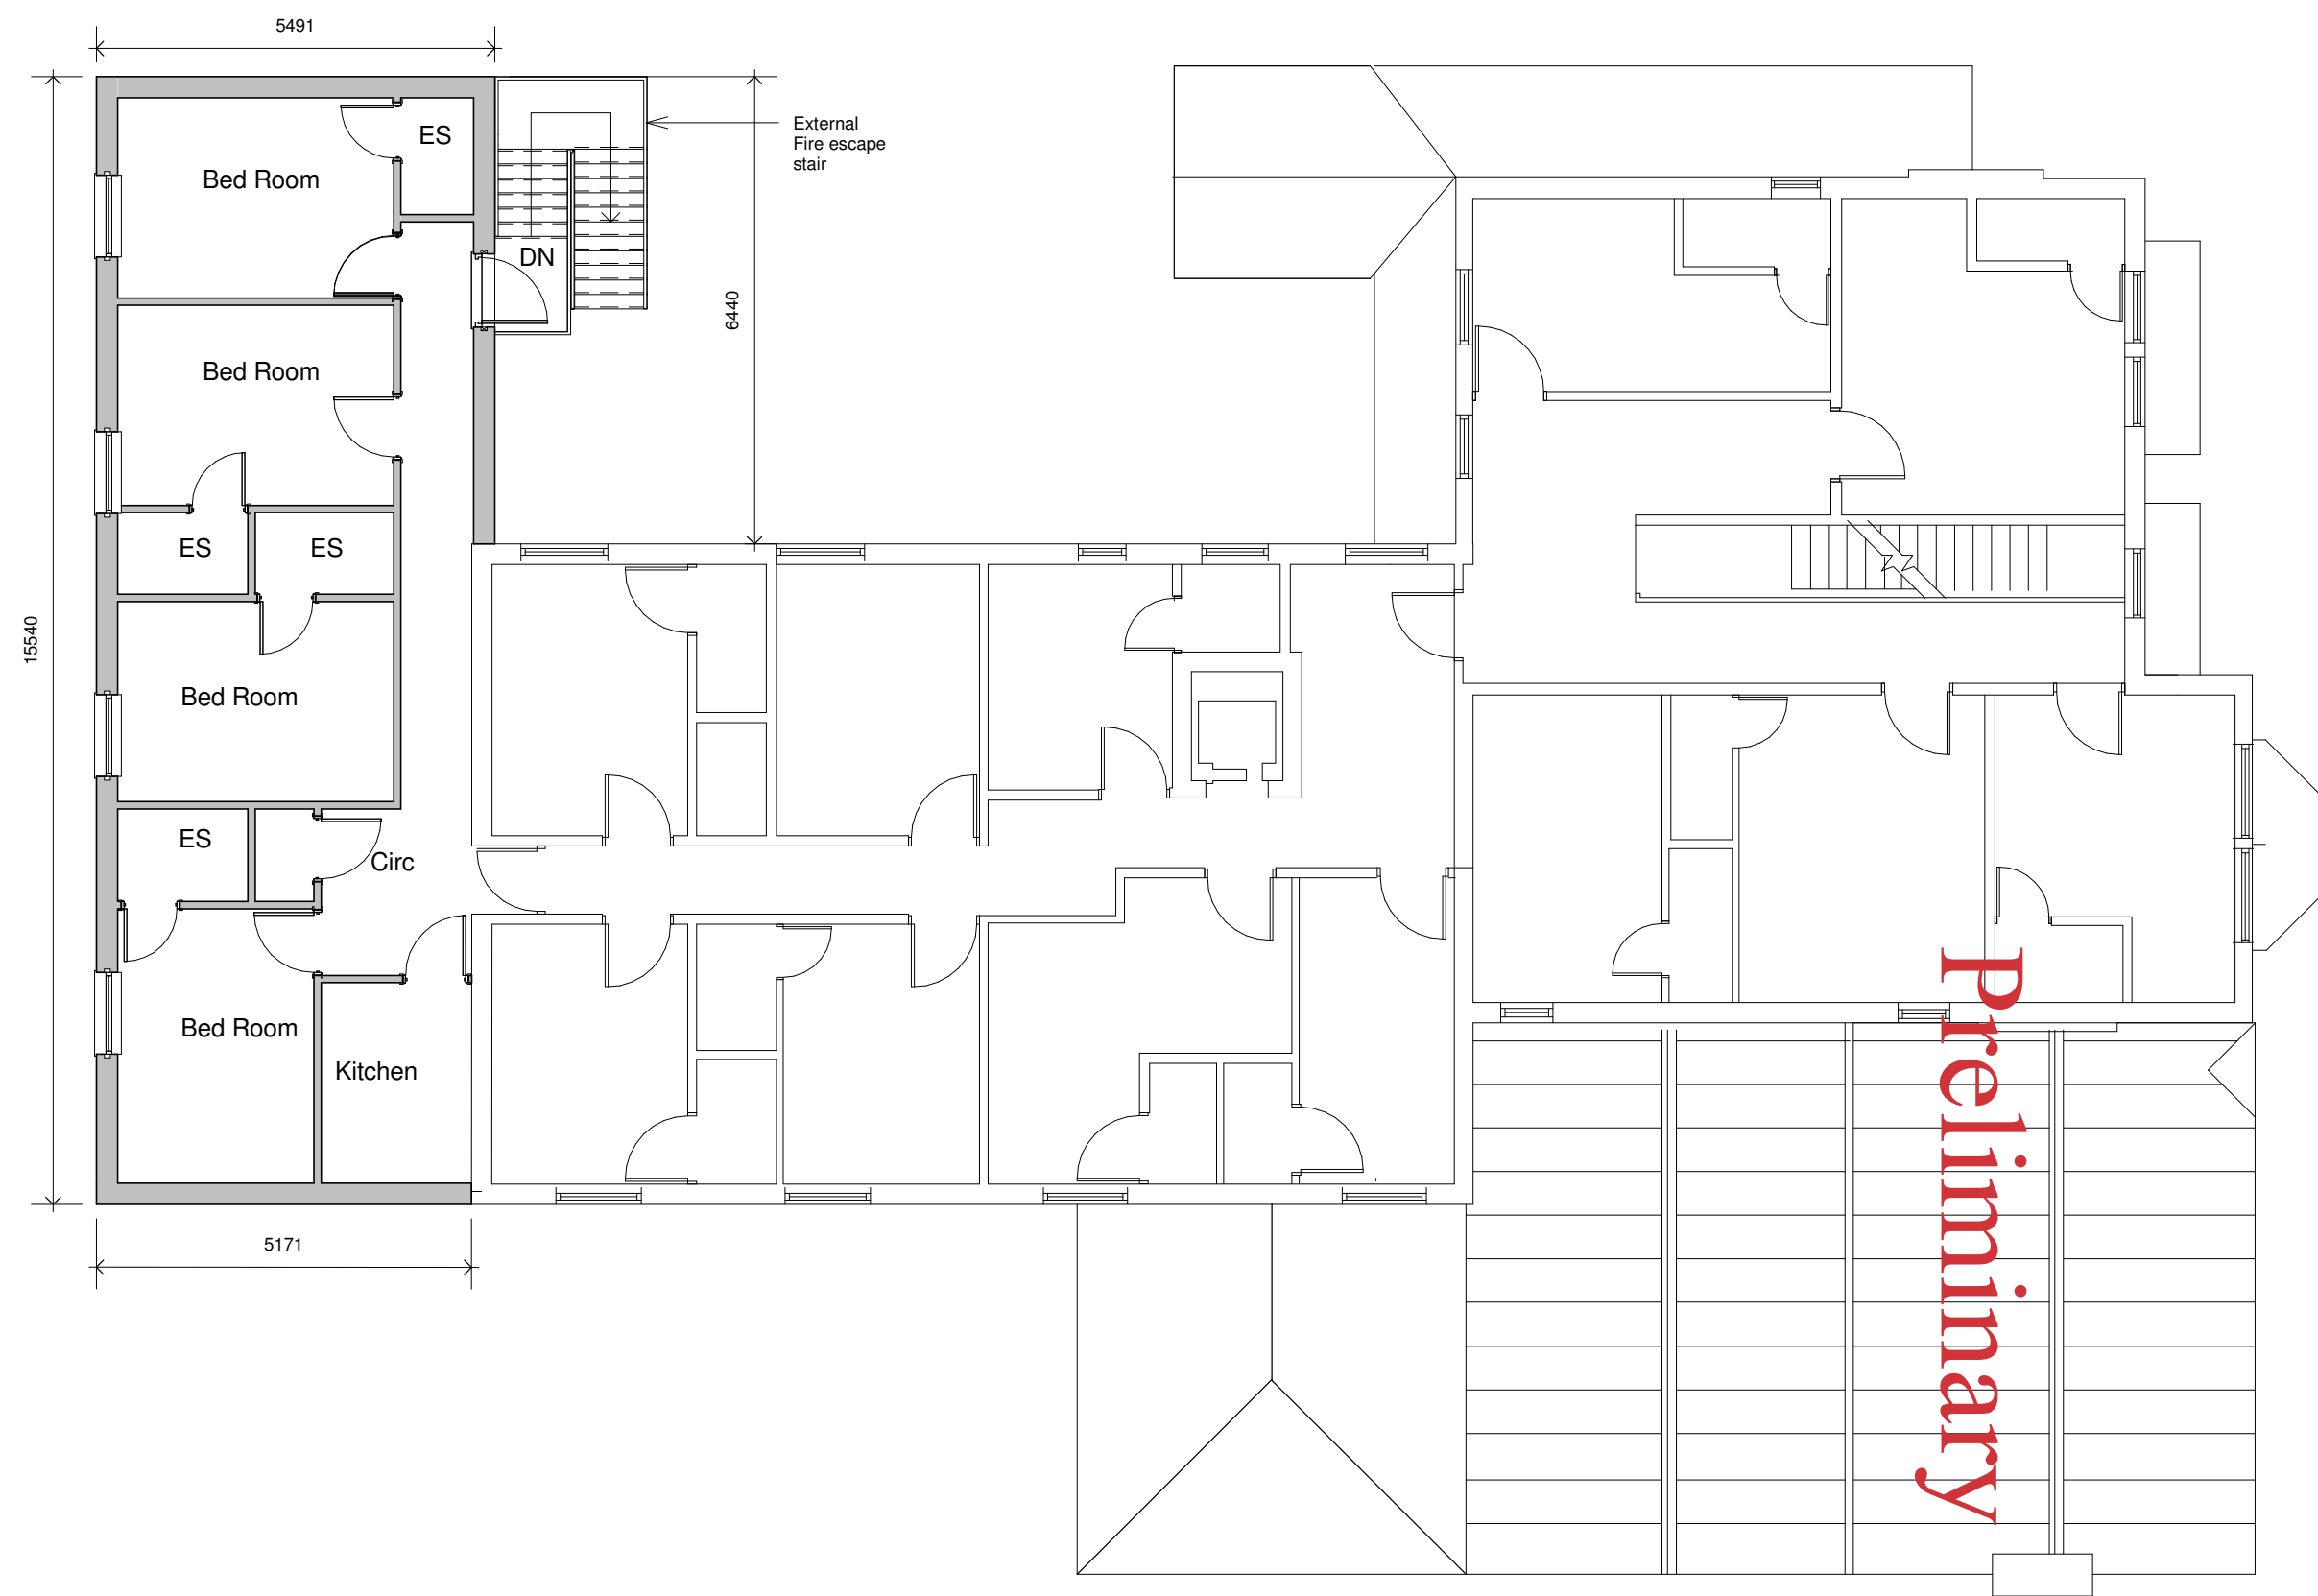 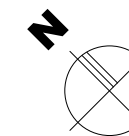

1 ■ **First Floor**
SCALE - 1 : 100@A3

Rev	Description	Date
-----	-------------	------


Project Title:
Extension to Heritage Hotel,
58 Leicester Road, Leicester,
LE19 2DG

Drawing Title:
First Floor Plan

Drawn By: Author

Scale@A3: 1 : 100 **Date:**

Dwg No: SK03 **Rev:**

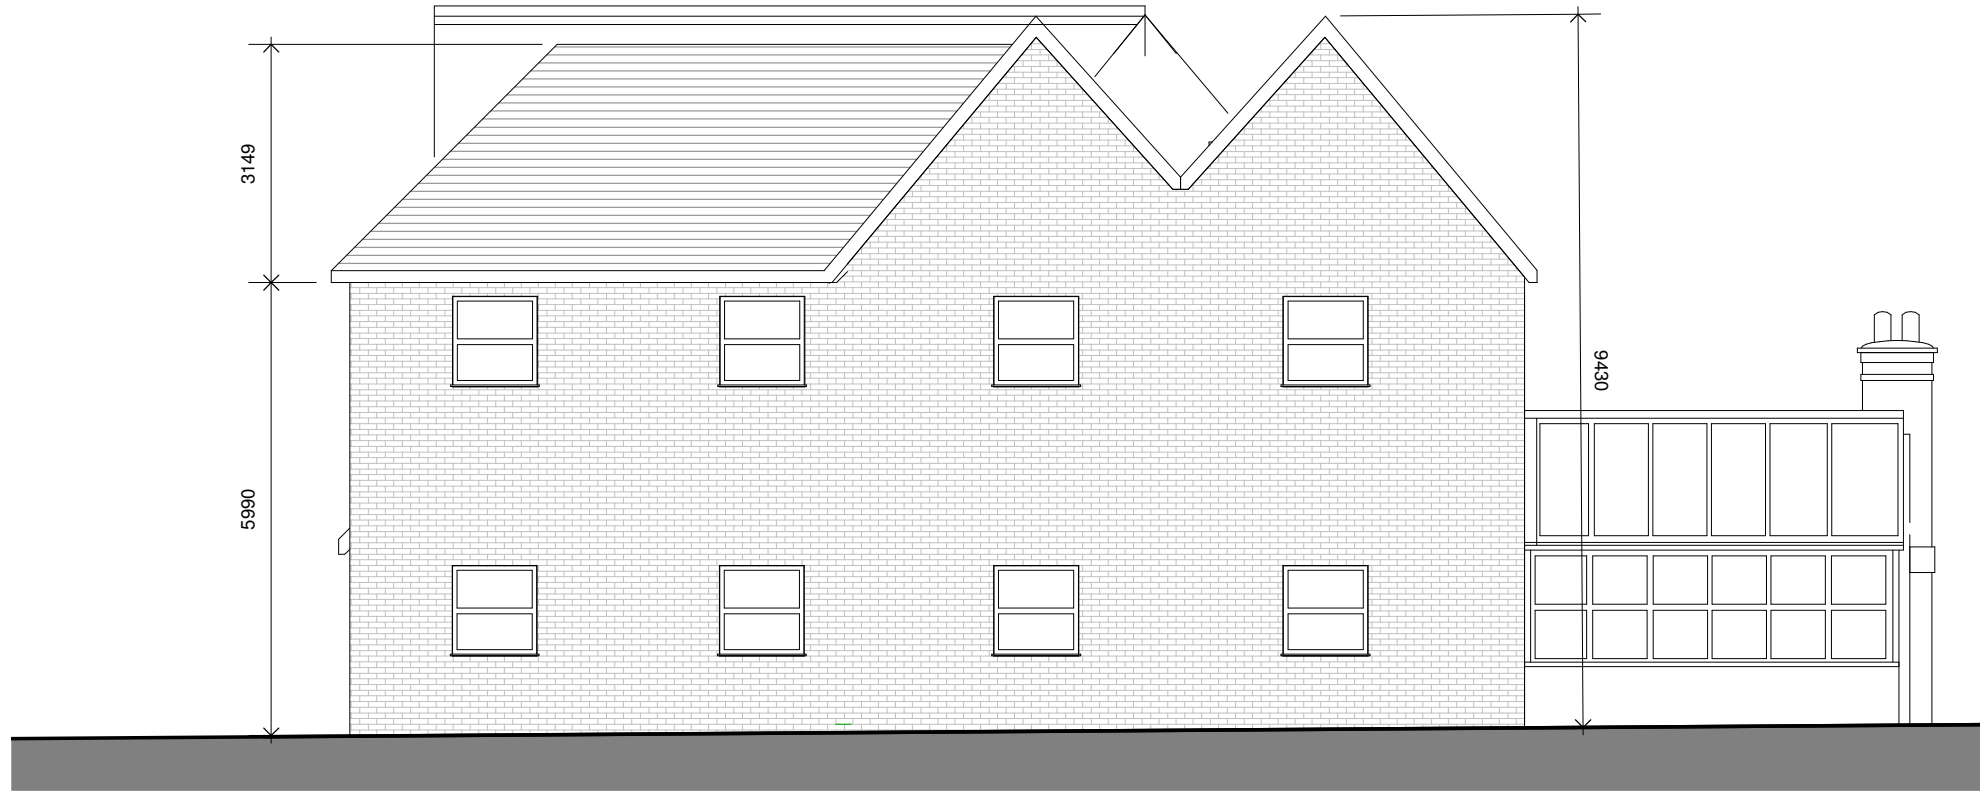


Preliminary

1. South
SCALE - 1 : 100@A3



2. West elevation proposed
SCALE - 1 : 100@A3

 

Rev	Description	Date
-----	-------------	------

Project Title:
 Extension to Heritage Hotel,
 58 Leicester Road, Leicester,
 LE19 2DG

Drawing Title:
 Proposed Elevations

Drawn By: Author

Scale@A3: 1 : 100 **Date:**

Dwg No: SK04 **Rev:**



2. East
SCALE - 1 : 100@A3

Rev	Description	Date
Project Title: Extension to Heritage Hotel, 58 Leicester Road, Leicester, LE19 2DG		
Drawing Title: Proposed Elevations		
Drawn By: Author		
Scale@A3: 1 : 100 Date:		
Dwg No: SK05 Rev:		

