



1. North West Elevation
SCALE - 1 : 100@A3

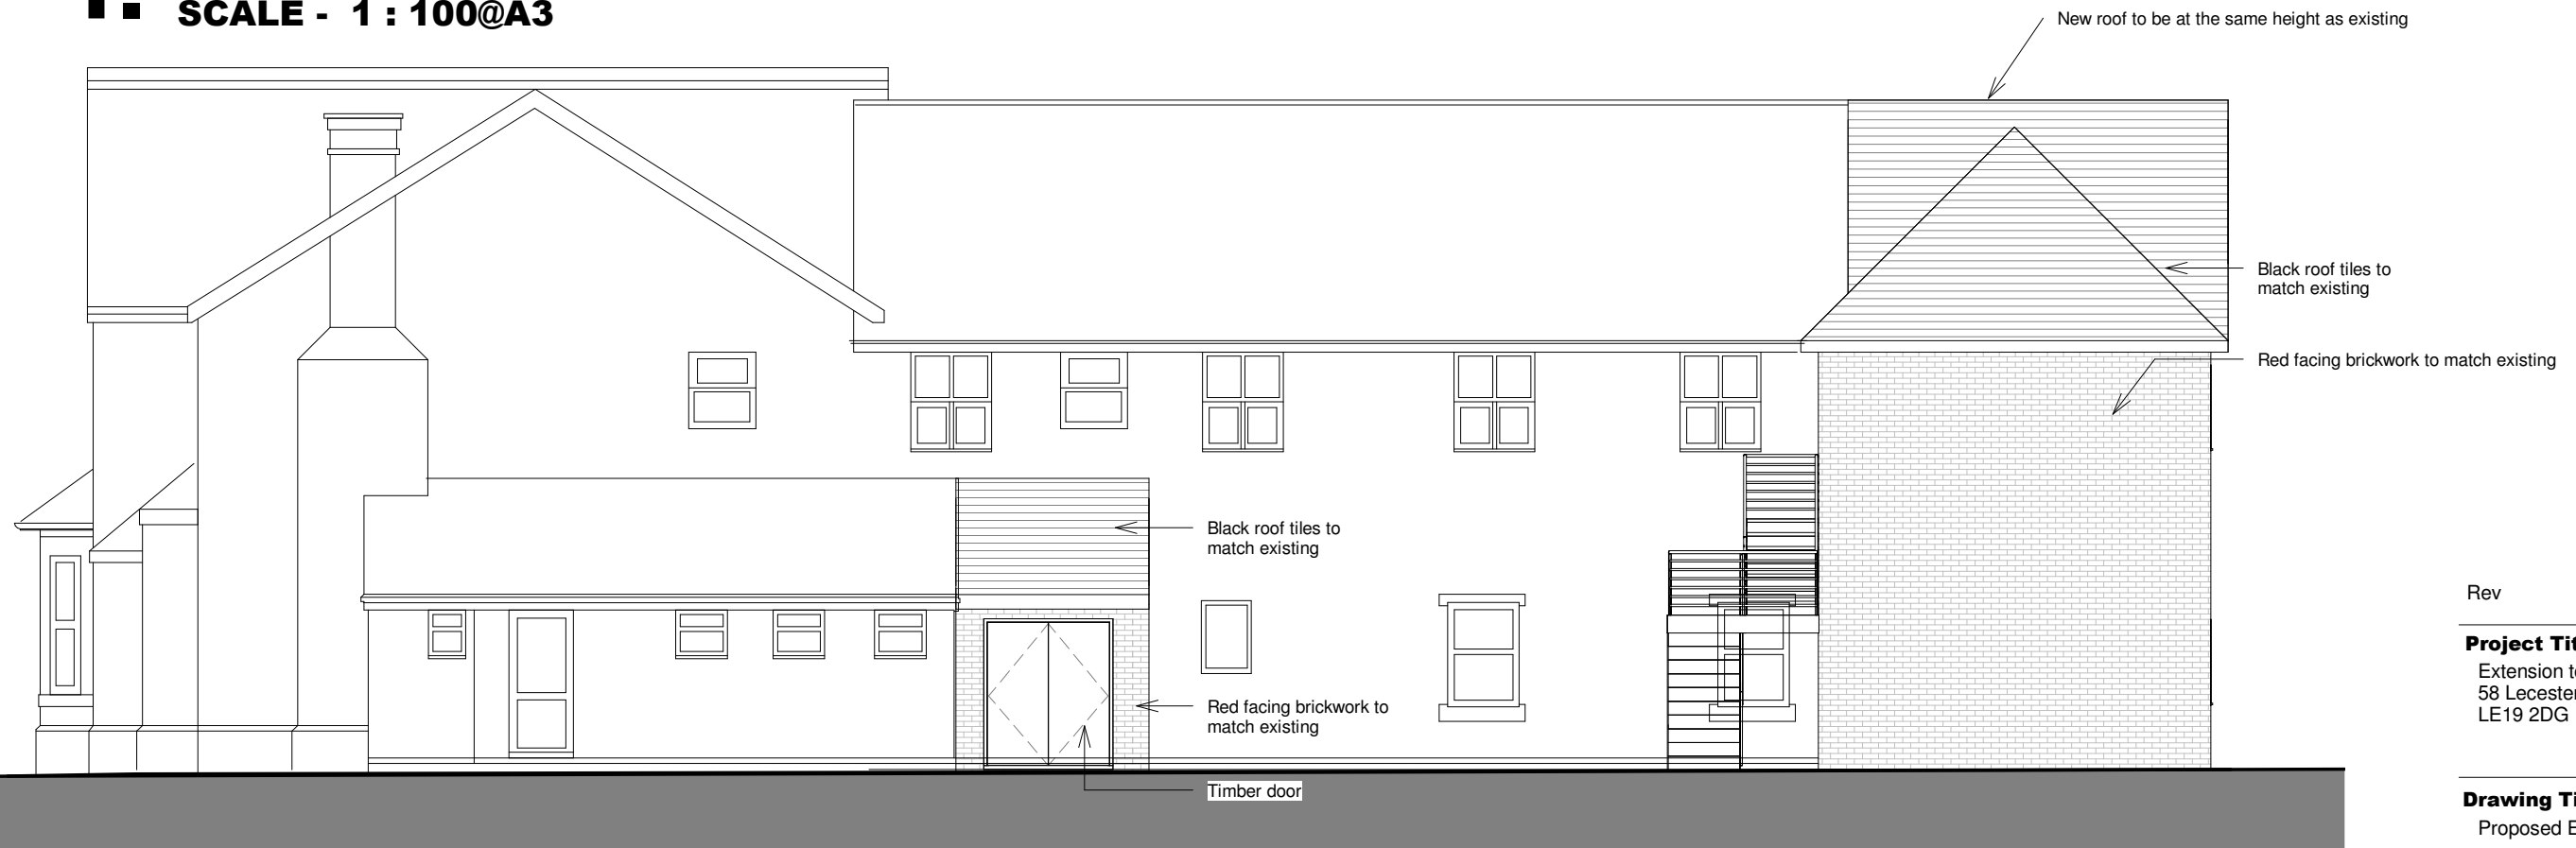

2. North East Elevation
SCALE - 1 : 100@A3

 

Rev	Description	Date
-----	-------------	------

Project Title:
 Extension to Heritage Hotel,
 58 Leicester Road, Leicester,
 LE19 2DG

Drawing Title:
 Proposed Elevations

Drawn By: Author

Scale@A3: 1 : 100 **Date:**

Dwg No: SK04 **Rev:**