



JUBILEE LANE

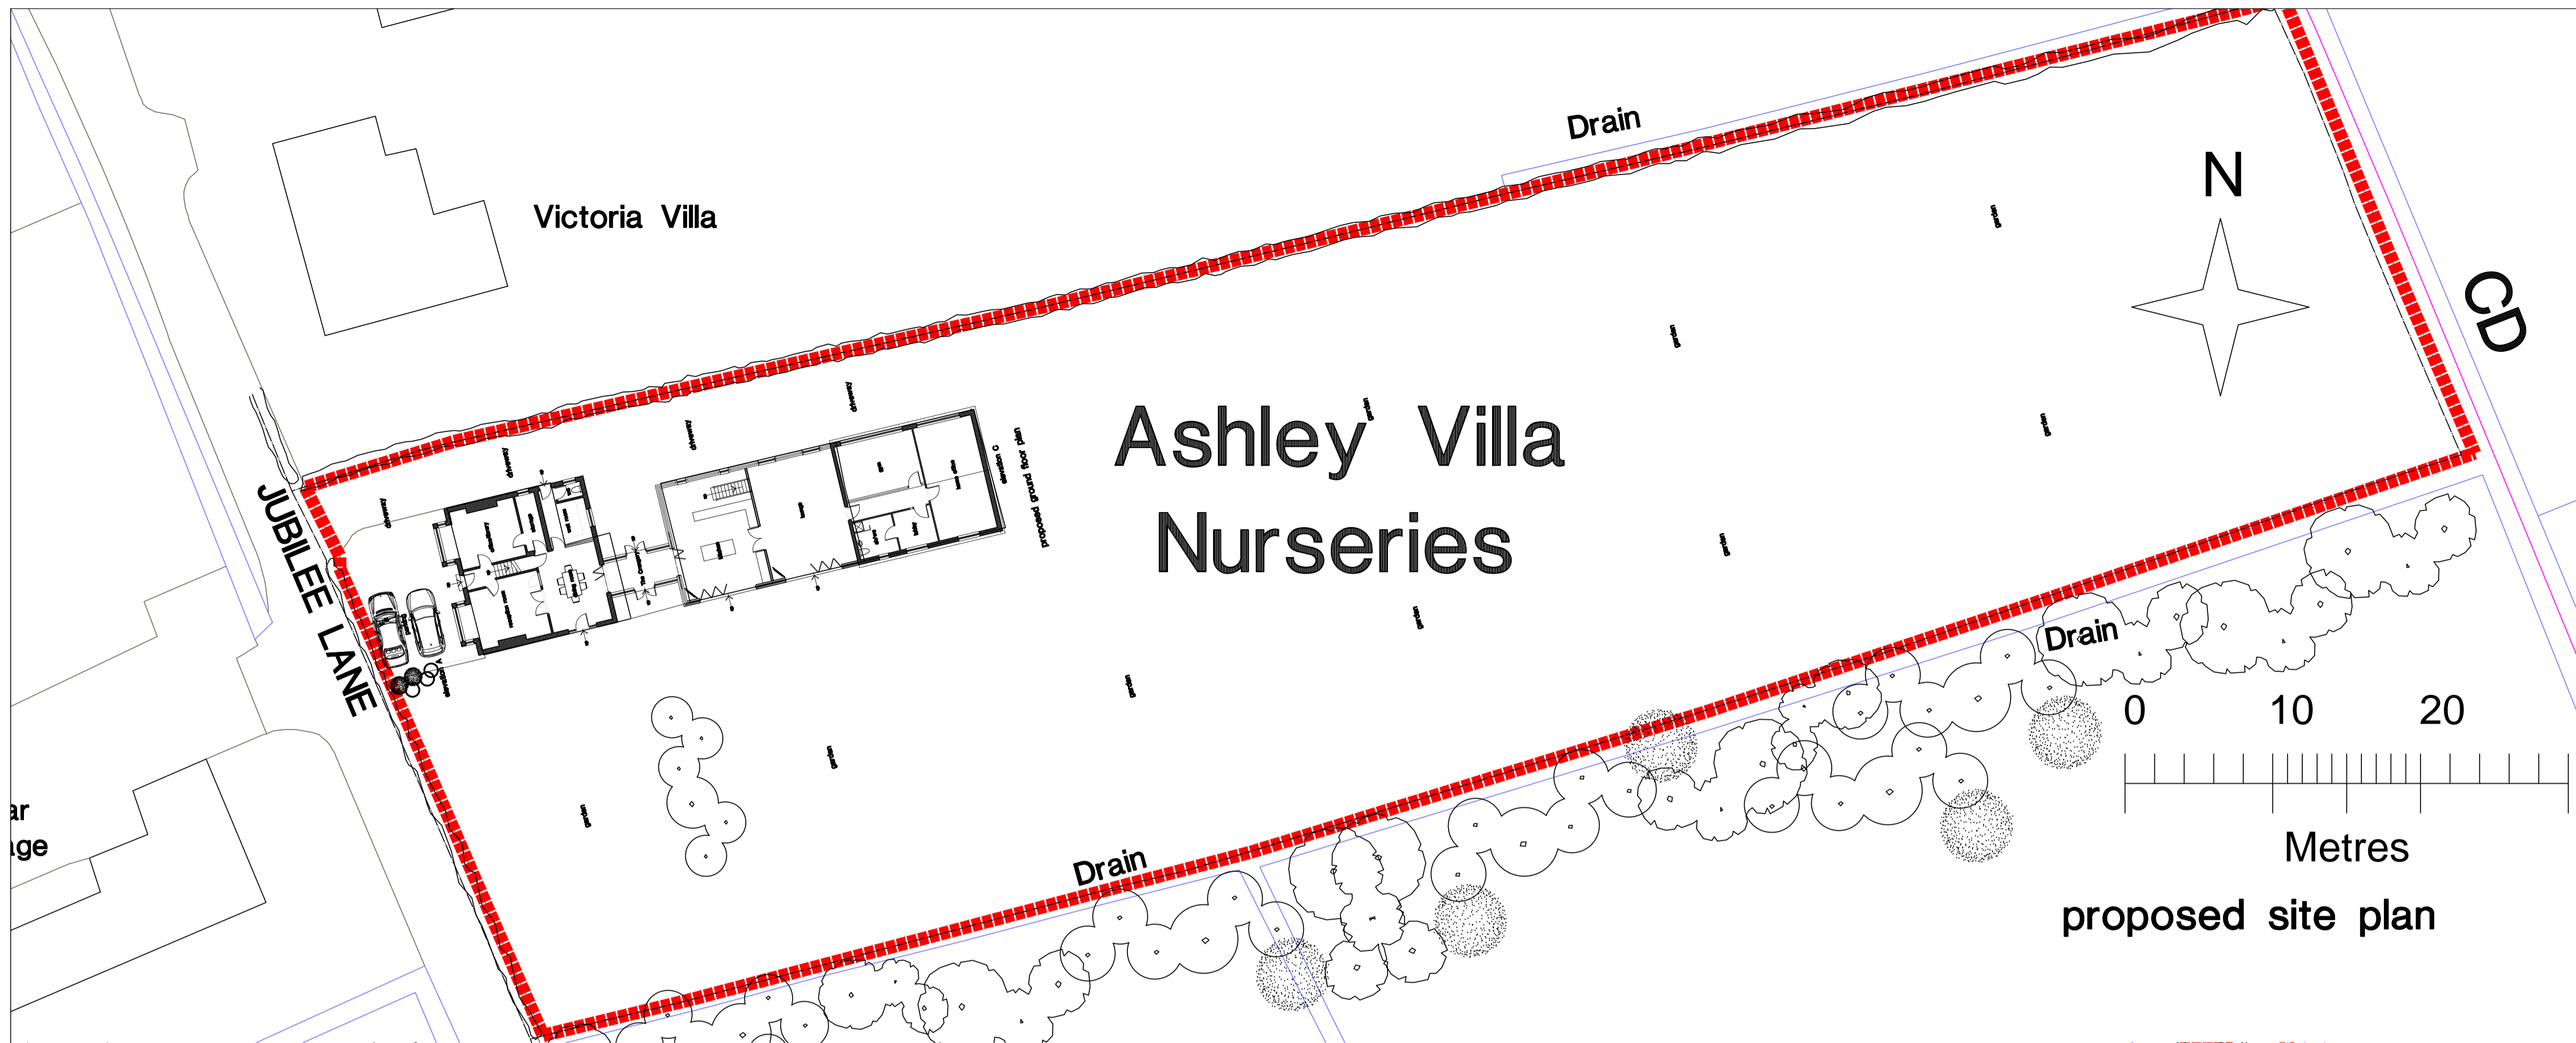

proposed site plan

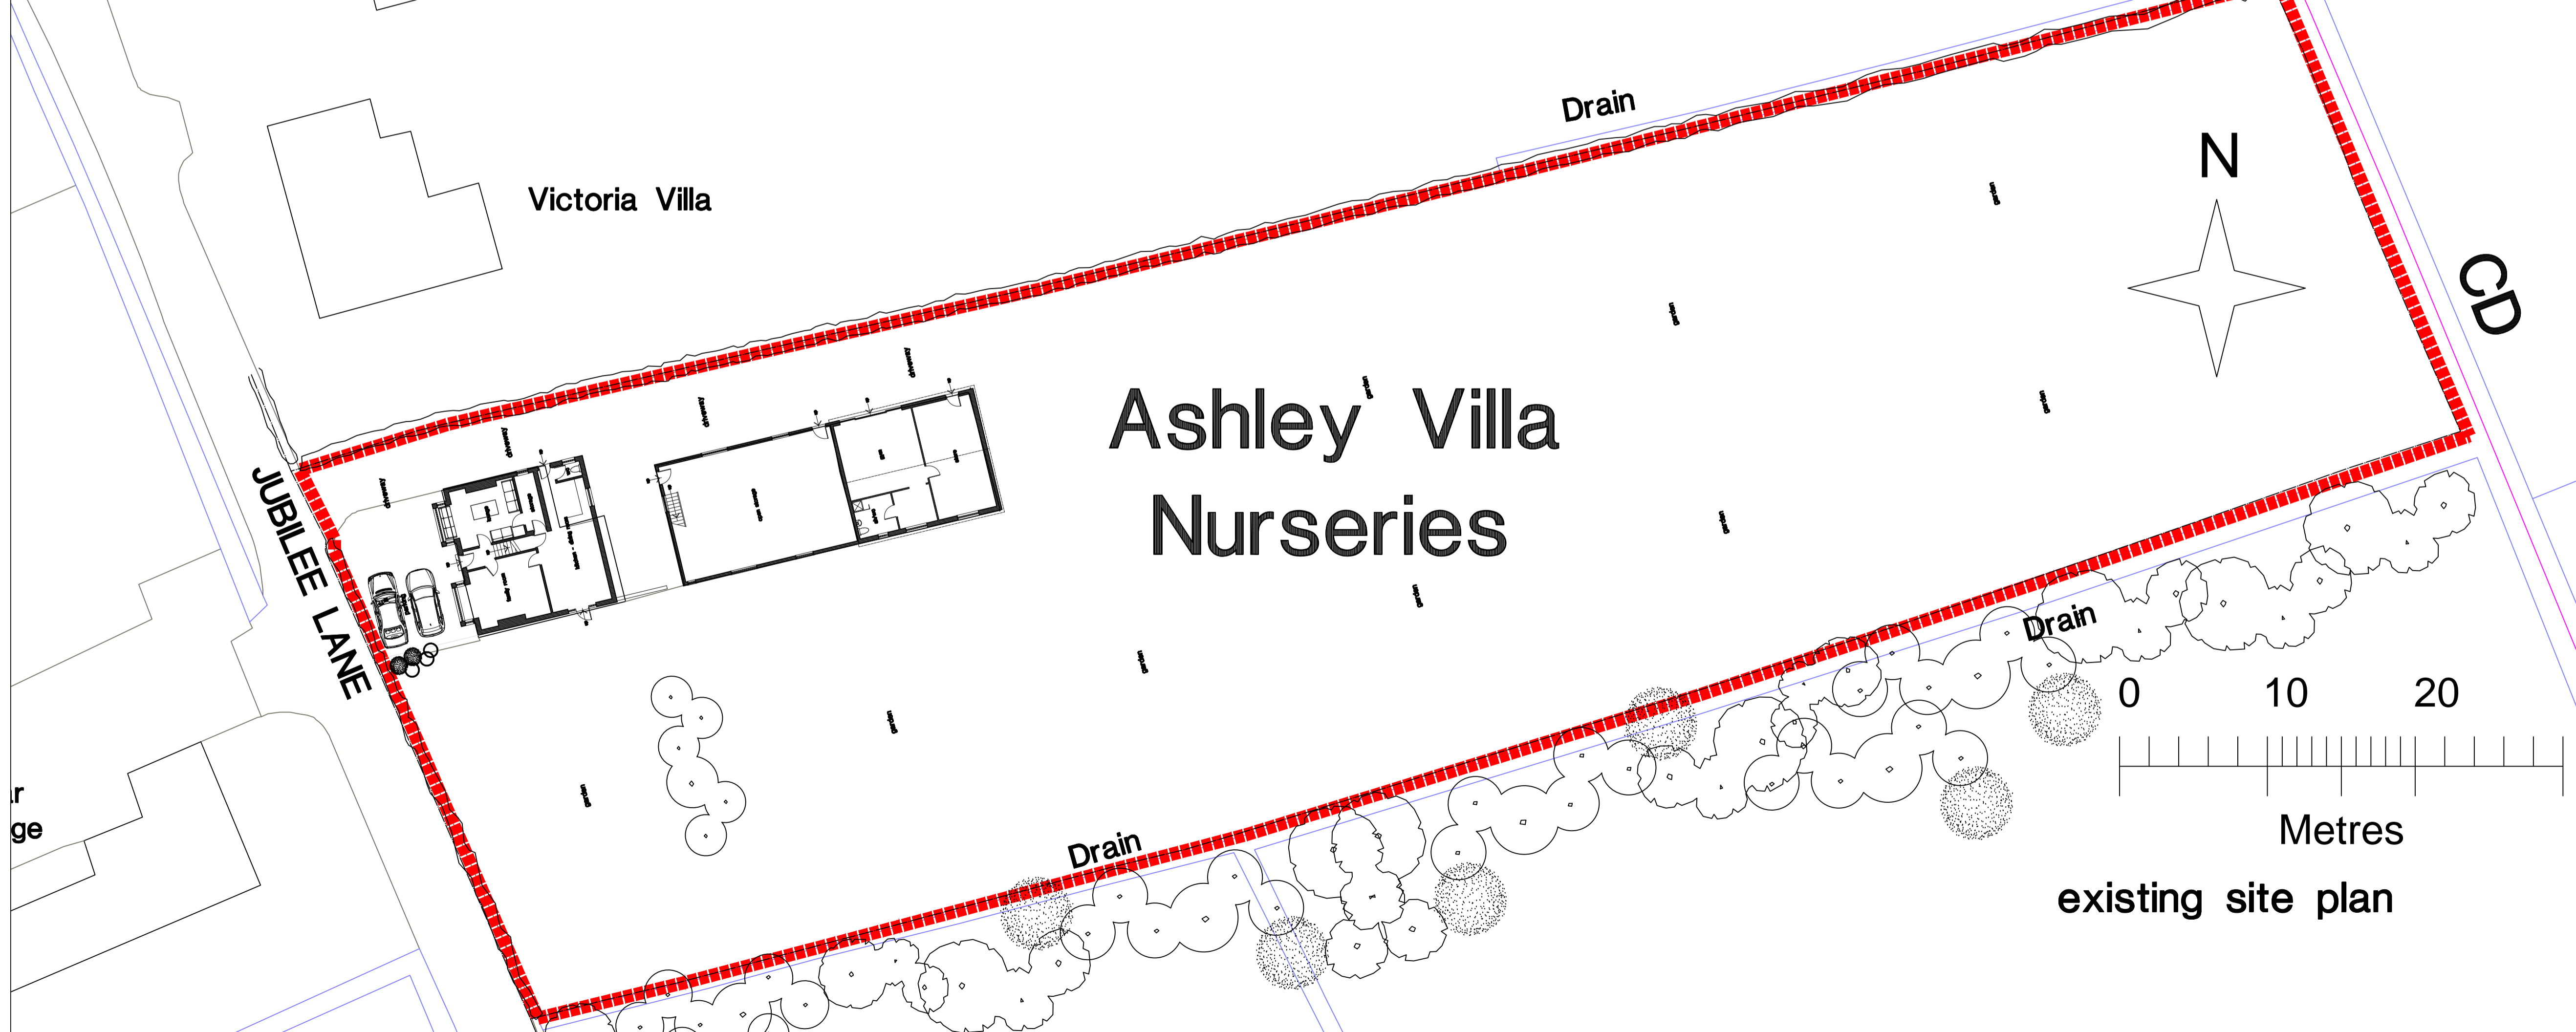

existing site plan

Revision	Chkd.	Date

Issued for :

Client-Scheme
**MR. and MRS. B. KISMASHIAN
ASHLEY VILLA, JUBILEE LANE,
BLACKPOOL.**

Drawing Title
Existing & Proposed Site Plans.

**Ashley Villa, Jubilee Lane,
Blackpool.**

NTJ Design
11 Speyside,
Blackpool,
FY4 2BS

Tel : 01253 406549
E-mail : ntjdesign@aol.com
Mobile : 07761394652

Date : **May 2021**

Scale : **1 : 250**

Drawn : **ntj**

Drawing No : **K743/4**