




FRONT ELEVATION AS EXISTING  
Scale 1:100

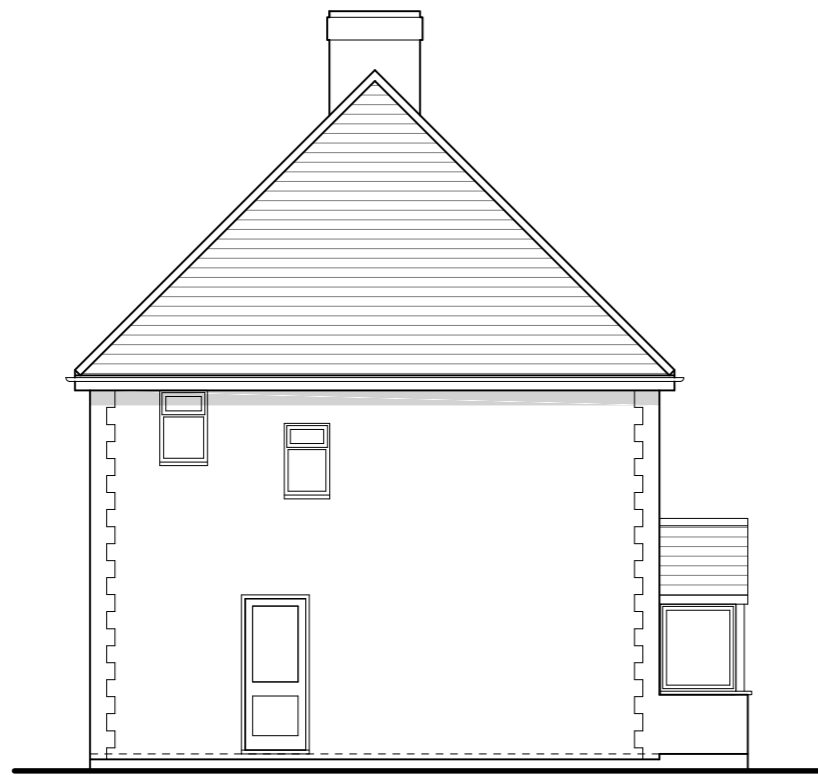

SIDE ELEVATION AS EXISTING  
Scale 1:100

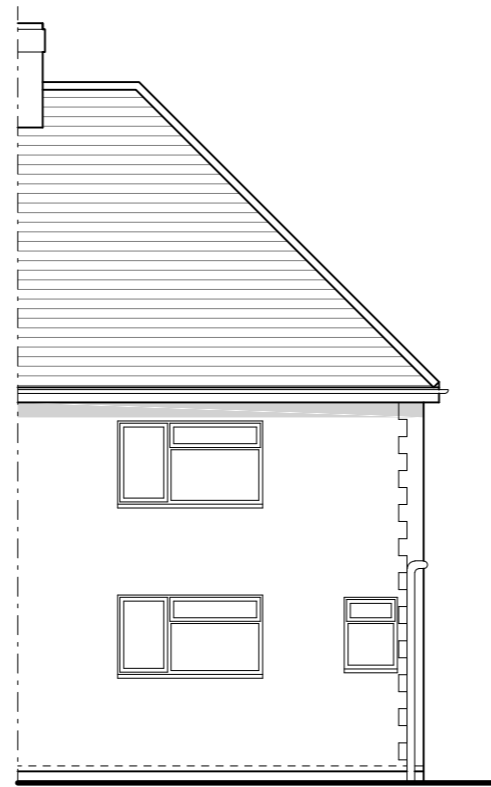


REAR ELEVATION AS EXISTING  
Scale 1:100

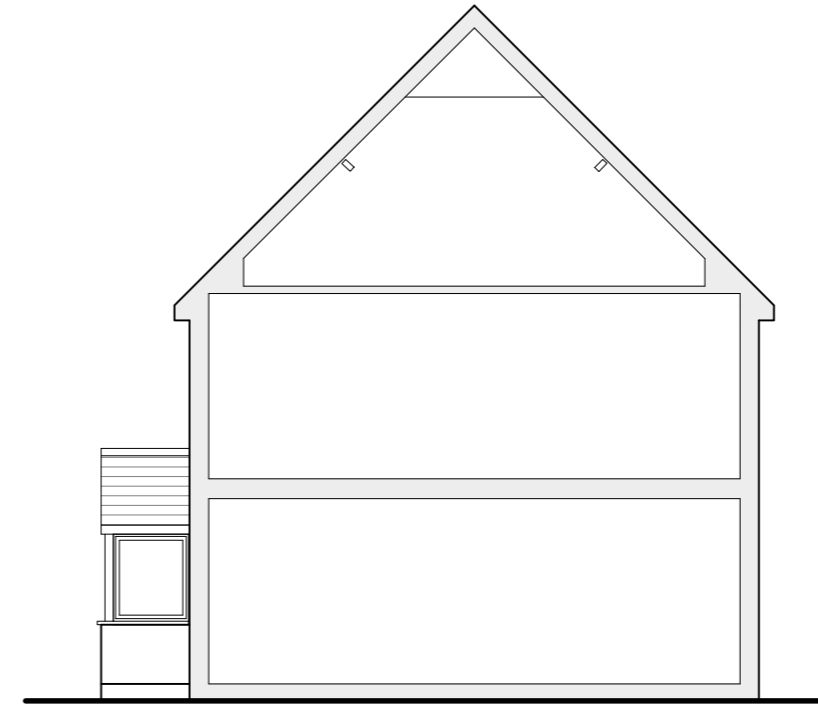


SIDE ELEVATION AS EXISTING  
Scale 1:100




LOCATION PLAN AS EXISTING  
Scale 1:1250

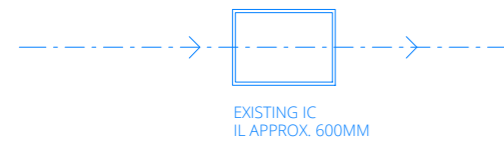

EXISTING IC  
IL APPROX. 600MM

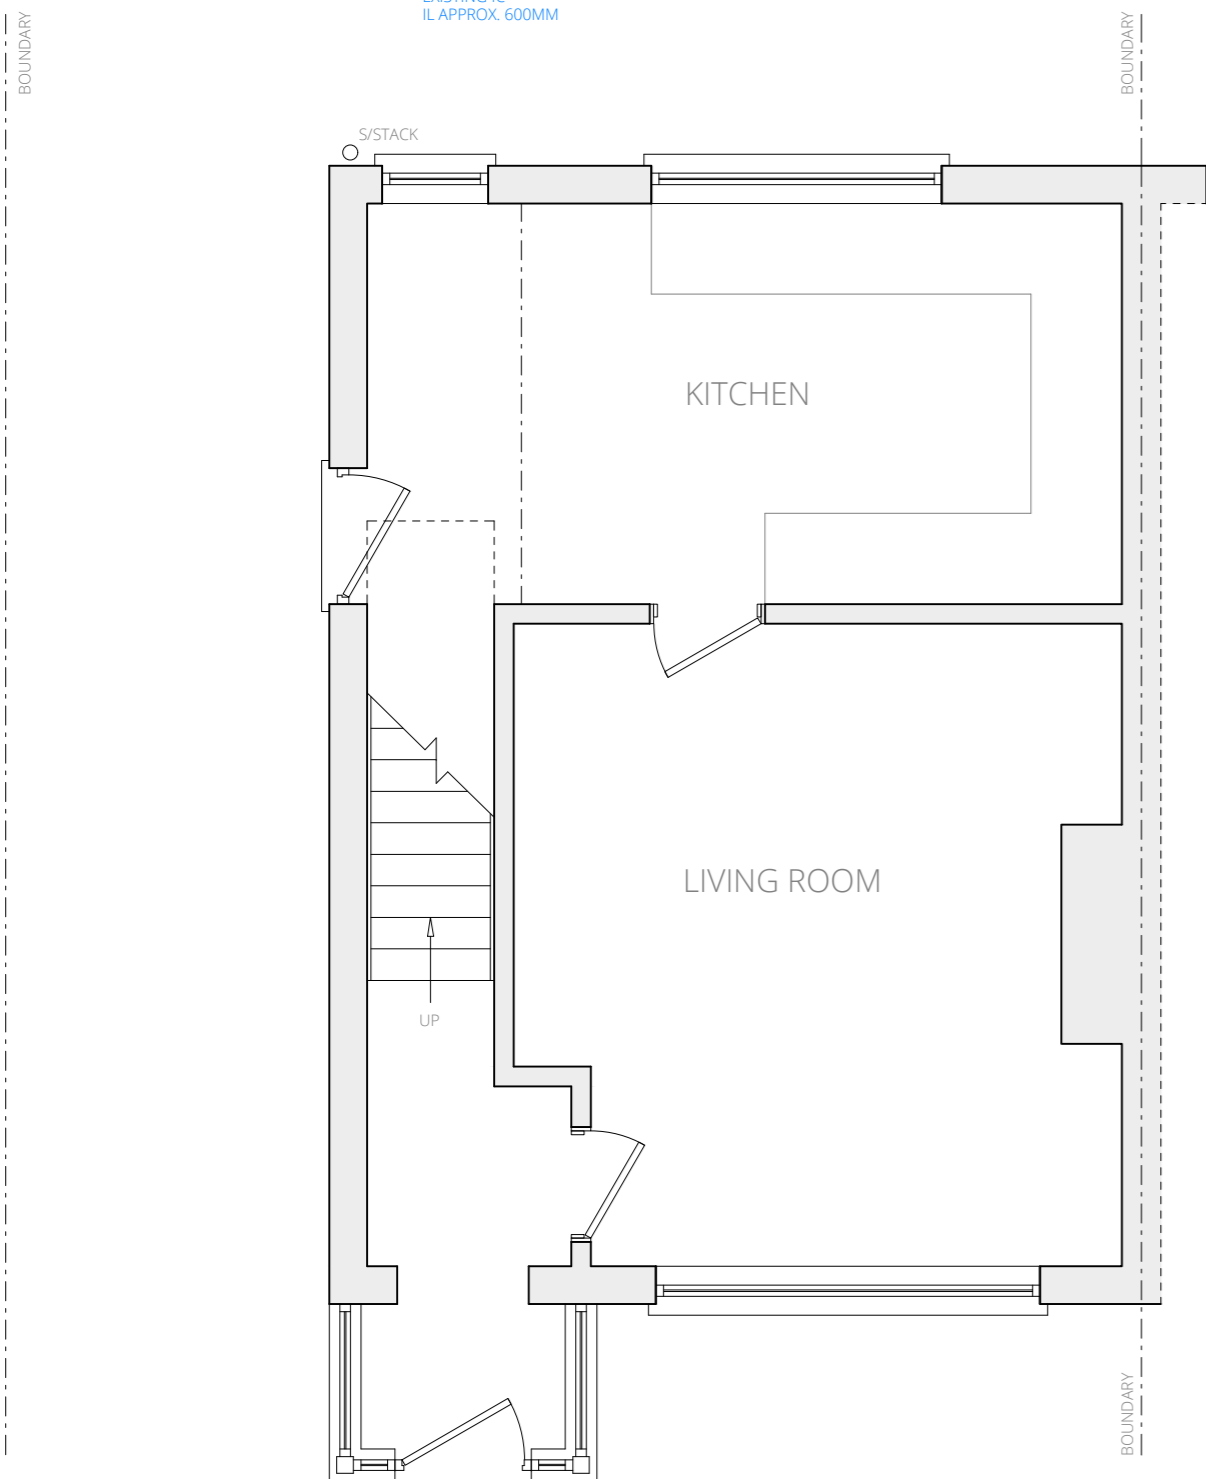


GROUND FLOOR PLAN AS EXISTING | Scale 1:50

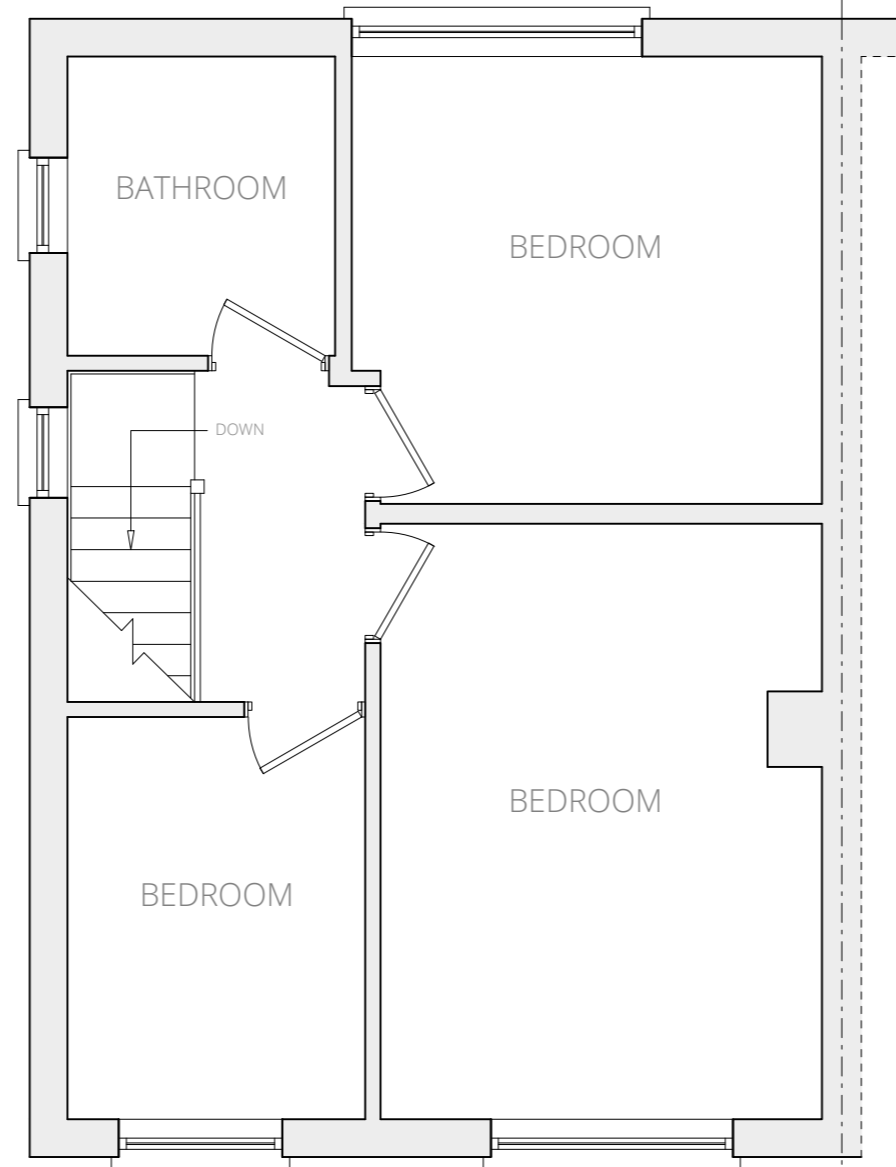

FIRST FLOOR PLAN AS EXISTING | Scale 1:50



BLOCK PLAN AS EXISTING | Scale 1:200

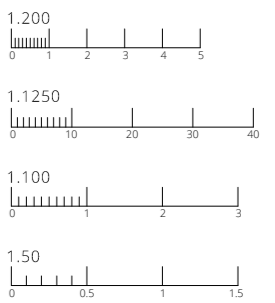

**EXISTING**  
17 Richmond Road  
Bewdley  
DY12 2BH  
Mr & Mrs Pearson

Scales 1:50, 1:100, 1:200 & 1:1250  
on A2  
Date July 2021

© This drawing and the design depicted in it are the  
copyright of the designer and may not be reproduced  
except by written permission.

Ordnance Survey © Crown Copyright 2021  
All rights reserved. Licence number 100022432

**ENGINEERING and  
BUILDING DESIGN**

ENGINEERING and BUILDING DESIGN Ltd  
The Old Snuff Mill Warehouse  
Park Lane, Bewdley, Worcs.  
DY12 2EL

01299 402020  
07528 579724

www.engbuildingdesign.co.uk  
hello@engbuildingdesign.co.uk

**21-3924/01**