



Scale 1:500

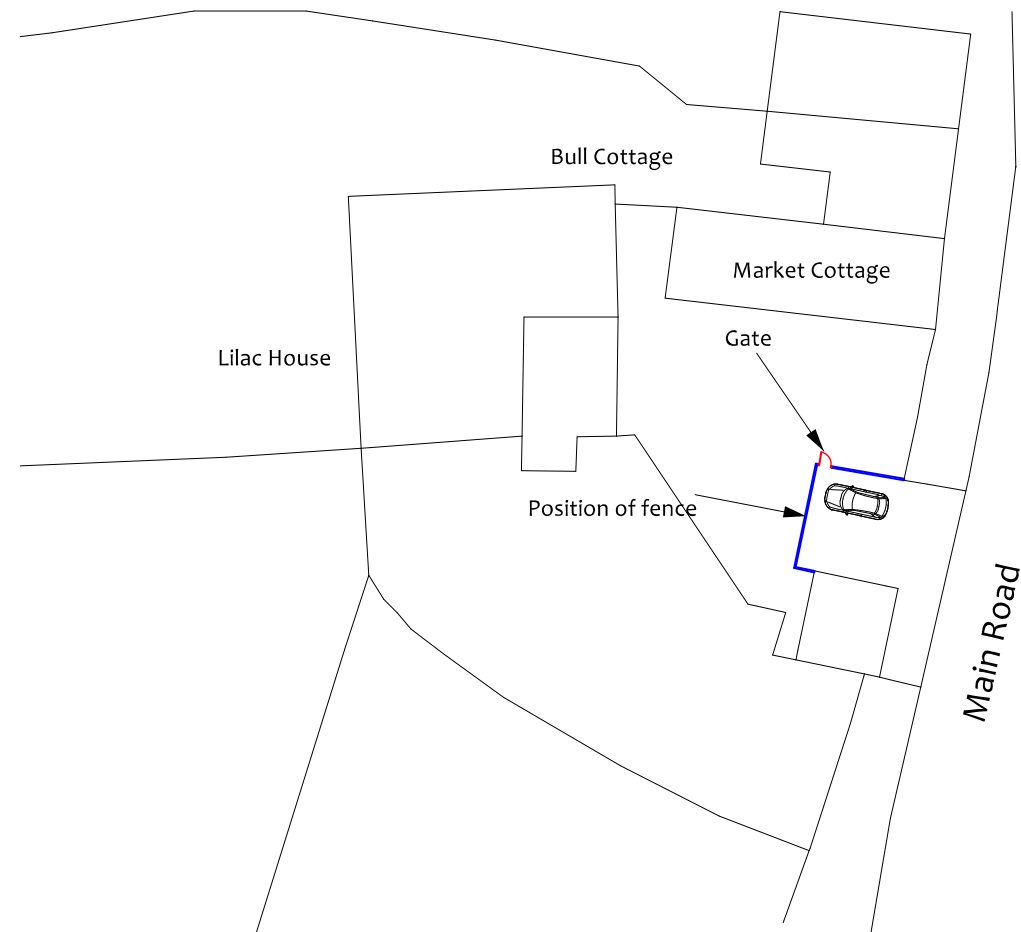

The builder/contractor is required to check all dimensions associated with any aspect of the work. Any discrepancy found should be reported to the agent. Copyright on all drawings and documents prepared by Anglia Building Consultants is their property. Drawings, documents and designs may not be reproduced in part or in whole without their written permission.

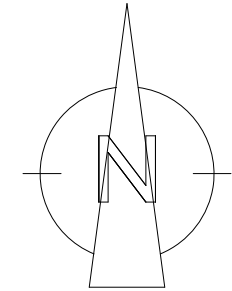

Anglia Building Consultants
 Villeneuve - Basin Road - Outwell
 Norfolk - PE14 8TQ
 01945 772550
 01223 969427
www.angliabuildingconsultants.co.uk
info@angliabuildingconsultants.co.uk

No Date Revision
 Issue: For Planning Approval

Site: Market Cottage, Lynn Road, Setchey,
 Kings Lynn, Norfolk, PE33 0BD

Project: Erection of Fence

Drawing Title: Site Plan

Client: Mr L Kite

Date: August 2021
 Scale: 1:500 At: A3
 Drawing Number: 21-2144-2



(c) Crown Copyright and database rights 2021. Ordnance Survey Licence 100031961
 Reproduction in whole or in part is prohibited
 without the prior permission of Ordnance Survey.