
 


1

SITE PLAN

1:1250 @ A3

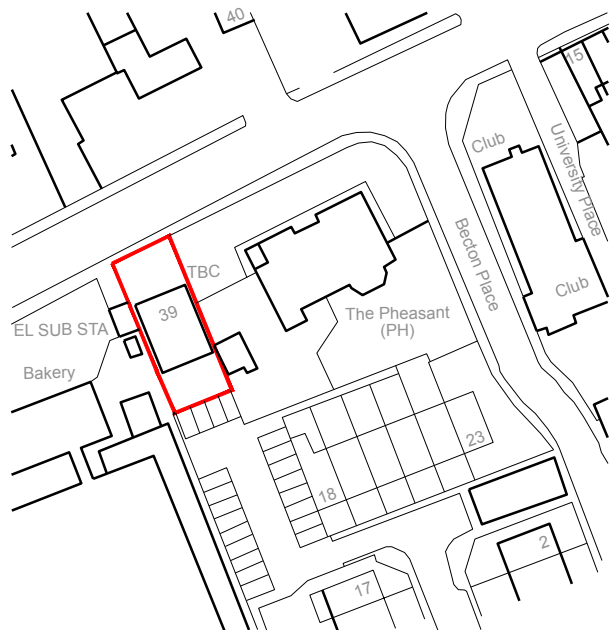

0 50m

Rev	Description		Date
<p>All dimensions and levels to be checked on site by contractor prior to preparation of shop drawings and commencement of work on site. Do not reproduce without consent</p> <p>This drawing and the design is the copyright and property of Dean Slidel and may not be used in part or in whole without prior written consent.</p> <p>This drawing is to be read in conjunction with all relevant consultants and/or specialist's drawings/documents and any discrepancies or variations are to be notified to Dean Slidel before the affected work commences.</p>			
PROJECT: 39 Belmont Road Erith Kent DA8 1JY			
DRAWING:  Site Plan			
DWN: DS	CKD: -	DATE: 27/05/2021	STATUS: PLANNING
SCALE: 1:1250 @ A3	DWG NO: DS003_PL_0001		REV: -