



North Elevation

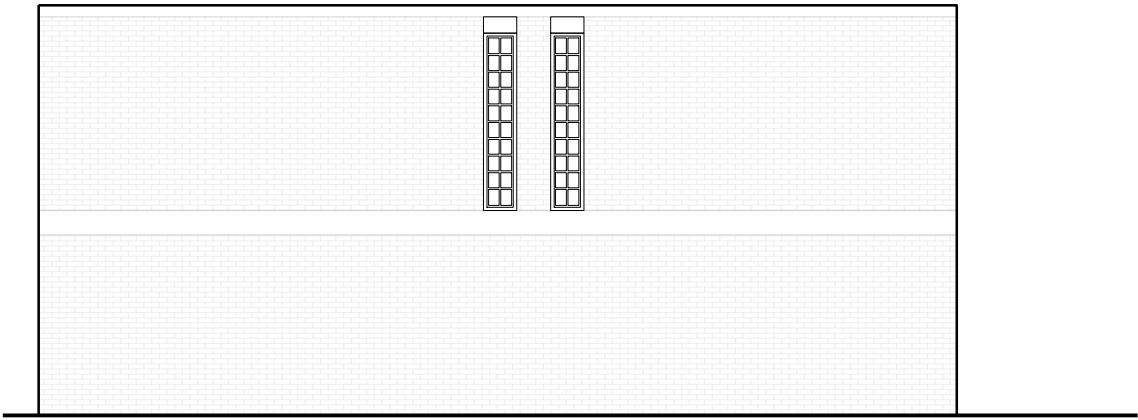


East Elevation

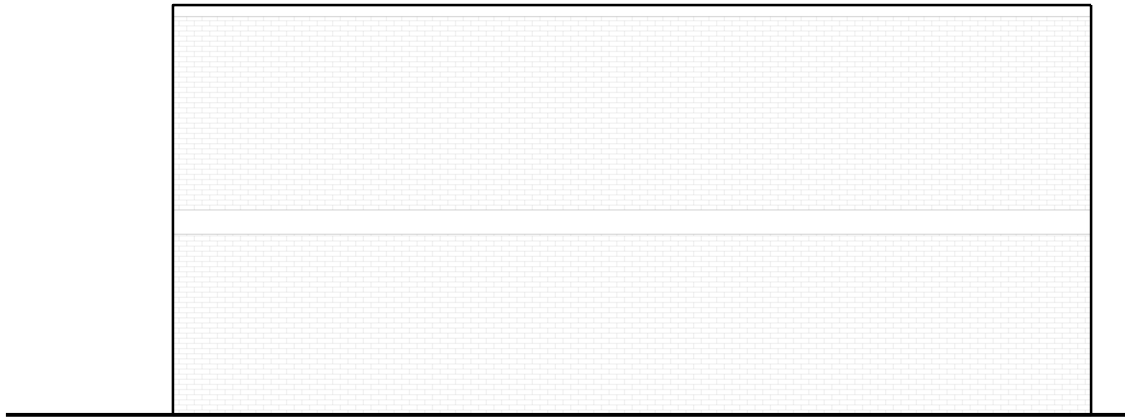

West Elevation



South Elevation

 

Rev	Description		Date
All dimensions and levels to be checked on site by contractor prior to preparation of shop drawings and commencement of work on site. Do not reproduce without consent.			
This drawing and the design is the copyright and property of Dean Slidel and may not be used in part or in whole without prior written consent.			
This drawing is to be read in conjunction with all relevant consultants and/or specialist's drawings/documents and any discrepancies or variations are to notified to Dean Slidel before the affected work commences.			
PROJECT: 39 Belmont Road Erith Kent DA8 1JY			
DRAWING: Proposed Elevations			
DWN: DS	CKD: -	DATE: 15/06/2021	STATUS: PLANNING
SCALE: 1:100 @ A3 1:50 @ A1	DWG NO: DS003_PL_1200		REV: A