
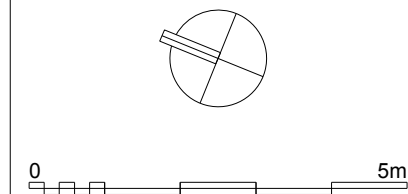


1

GROUND FLOOR PLAN
1:100 @ A3

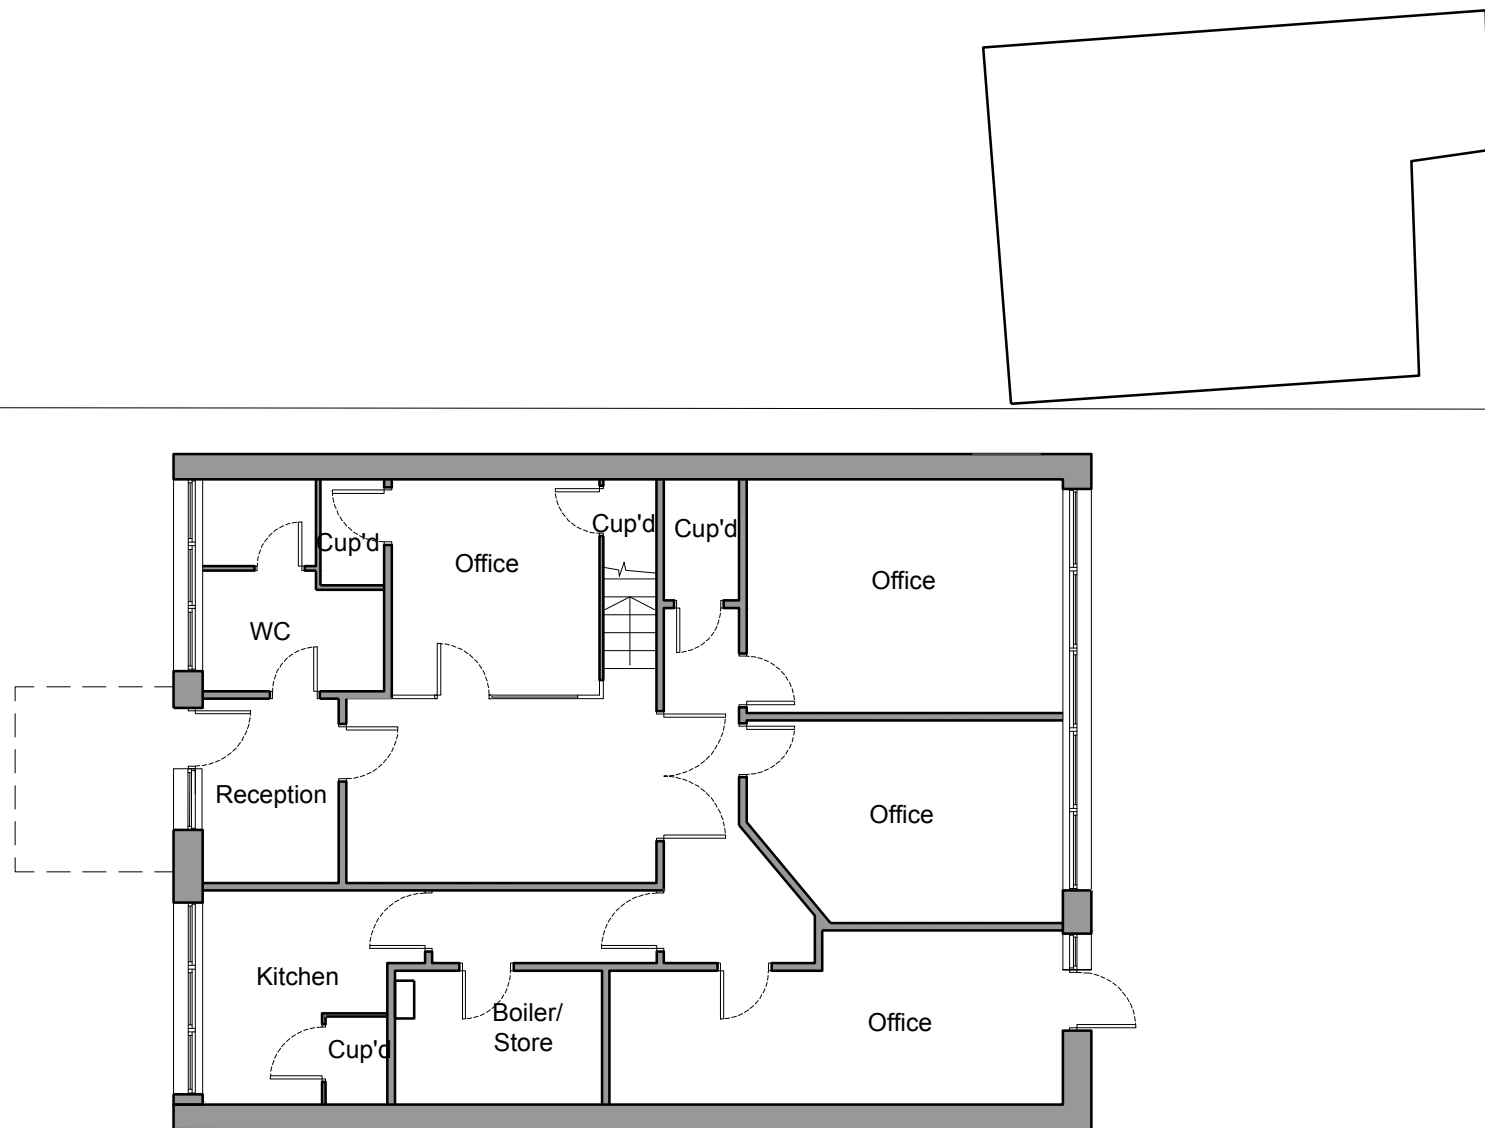

Rev	Description	Date
<p>All dimensions and levels to be checked on site by contractor prior to preparation of shop drawings and commencement of work on site. Do not reproduce without consent.</p> <p>This drawing and the design is the copyright and property of Dean Slidel and may not be used in part or in whole without prior written consent.</p> <p>This drawing is to be read in conjunction with all relevant consultants and/or specialist's drawings/documents and any discrepancies or variations are to be notified to Dean Slidel before the affected work commences.</p>		
PROJECT: 39 Belmont Road Erith Kent DA8 1JY		
DRAWING: Existing Ground Floor Plan		
DWN: DS	CKD: -	DATE: 17/08/2021
STATUS: PLANNING		REV: A
SCALE: 1:100 @ A3 1:50 @ A1	DWG NO: DS003_PL_0100	