



- DRAINAGE STORM NEW
- DRAINAGE STORM EXISTING
- DRAINAGE STORM EXISTING REMOVED
- DRAINAGE FOUL NEW
- DRAINAGE FOUL EXISTING
- DRAINAGE FOUL EXISTING REMOVED
- DRAINAGE COMBINED NEW
- DRAINAGE COMBINED EXISTING
- DRAINAGE COMBINED EXISTING REMOVED

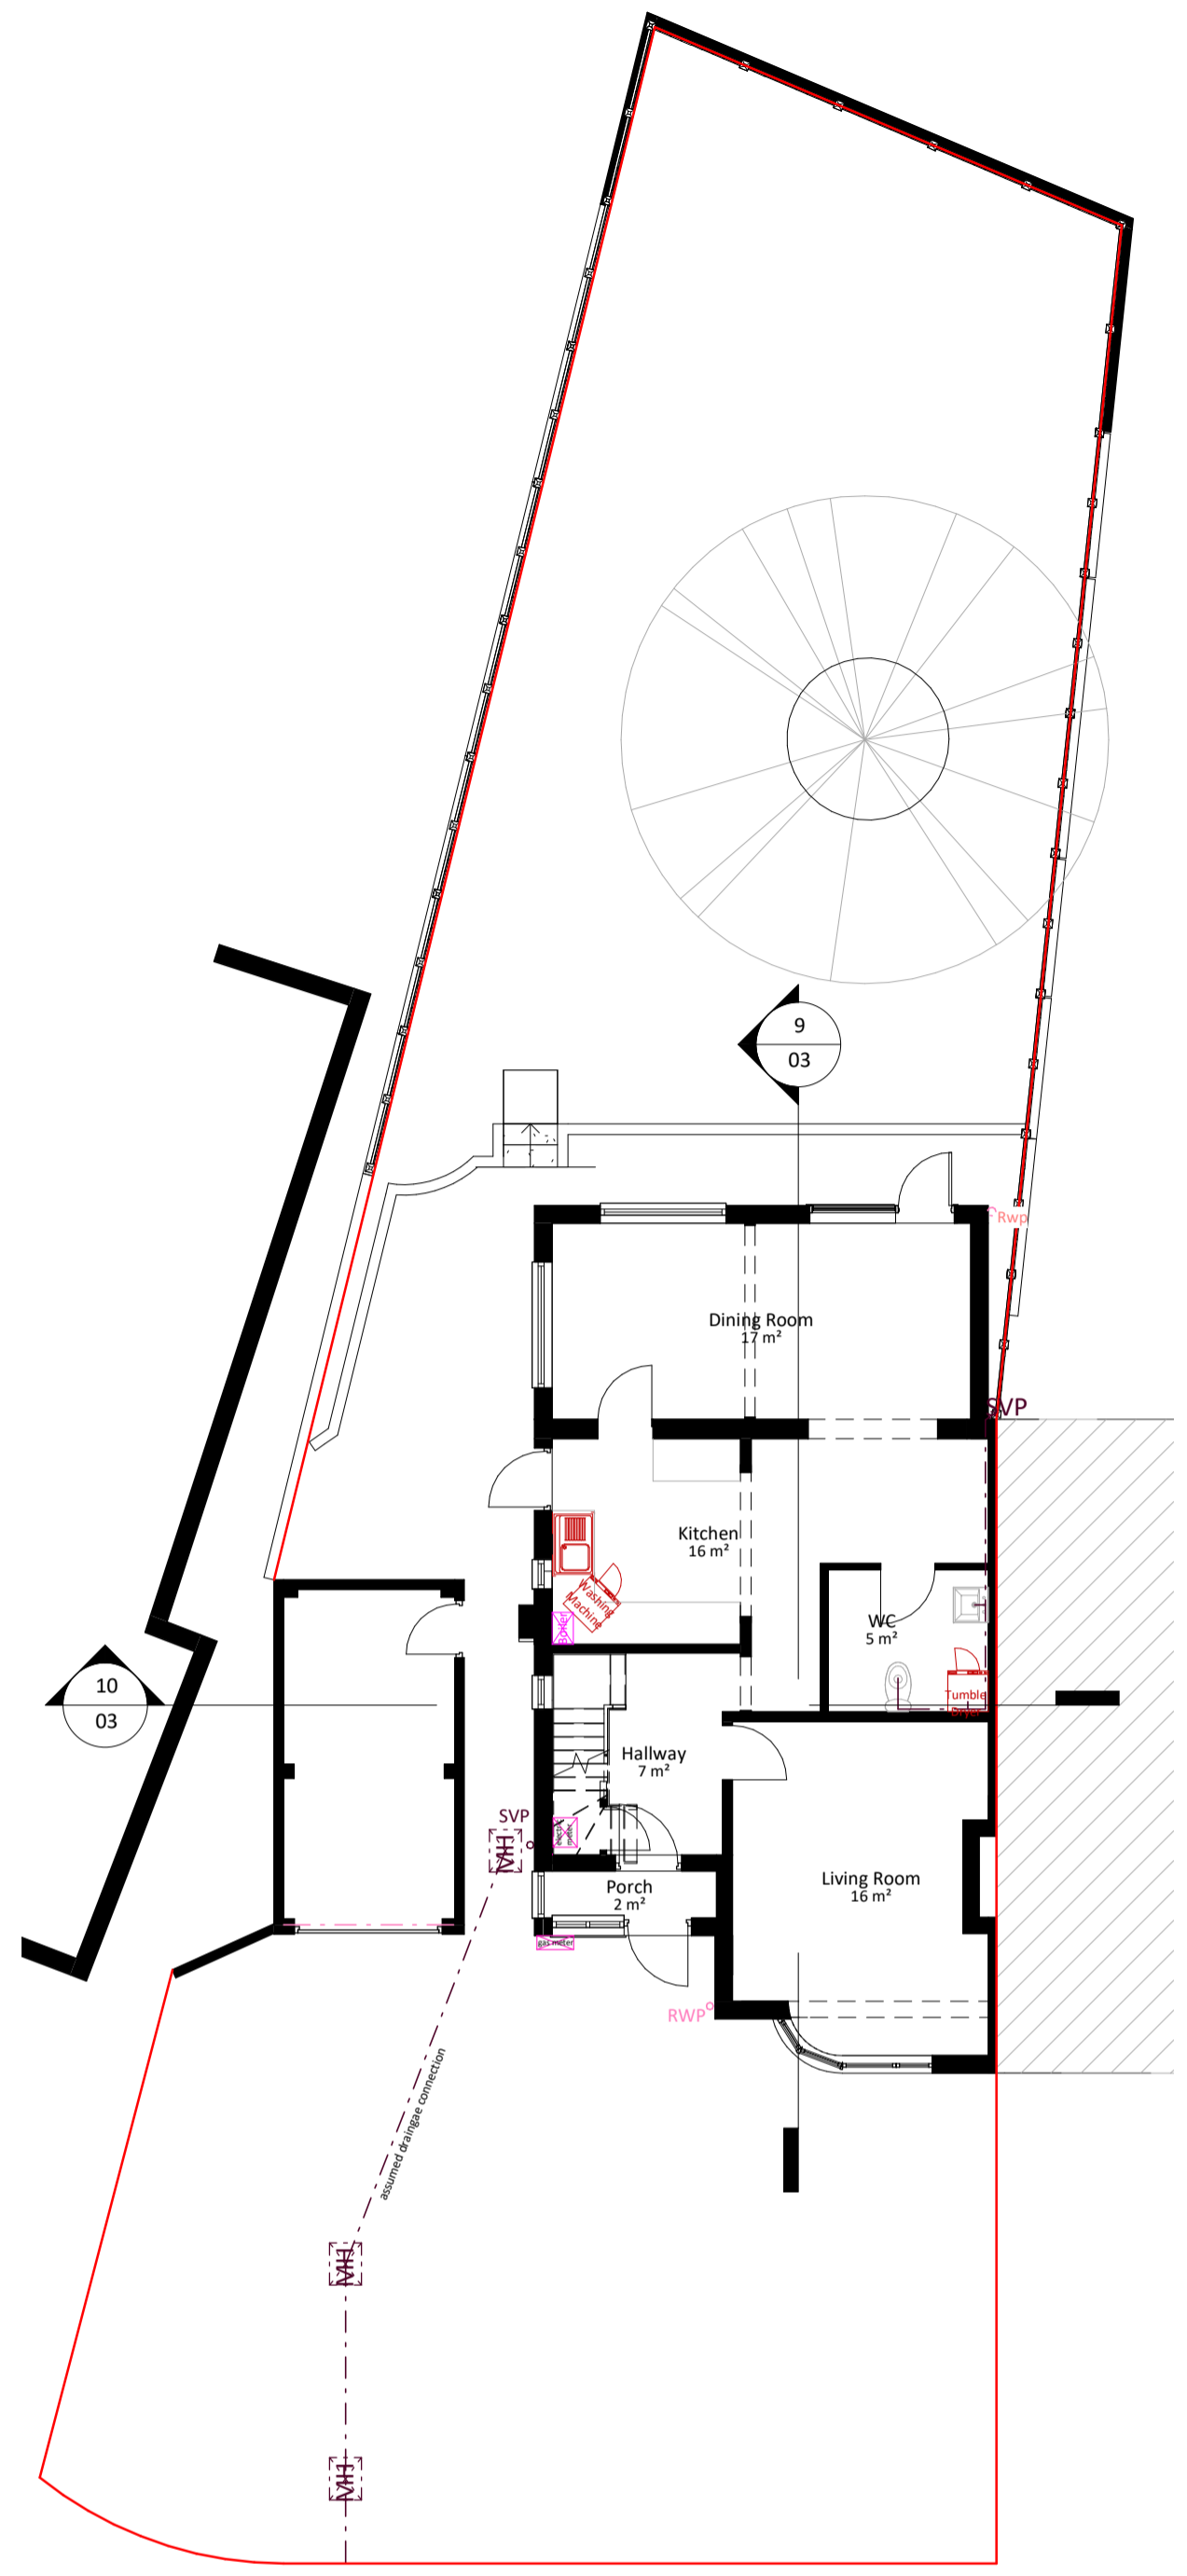


1 Existing Ground Floor
1 : 100




9 Section 2
1 : 100

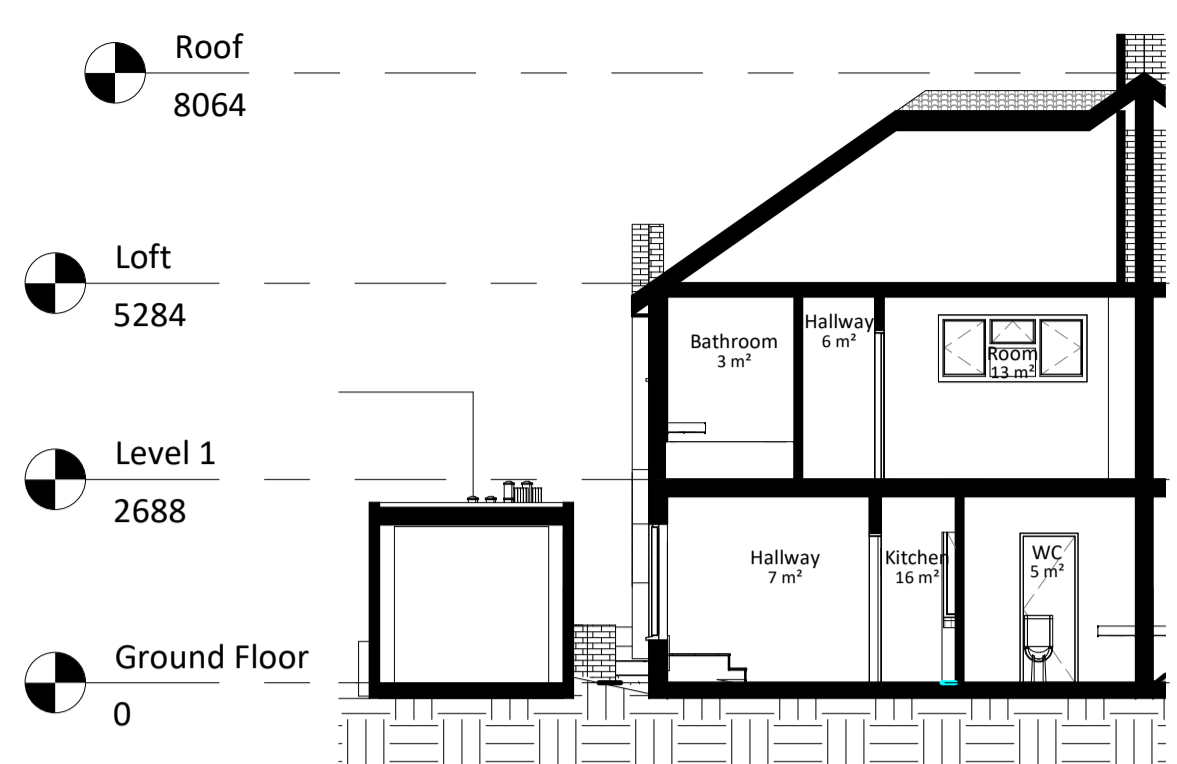


10 Section 1
1 : 100

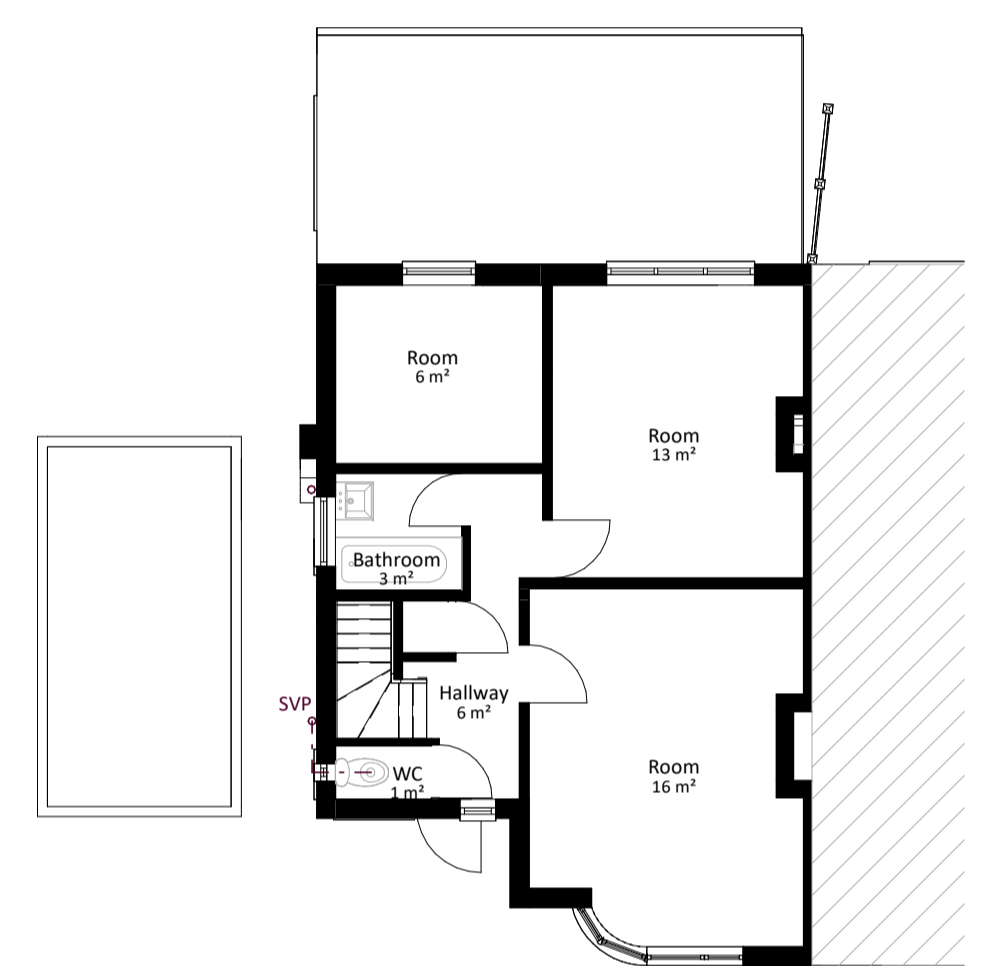


2 Existing First Floor
1 : 100

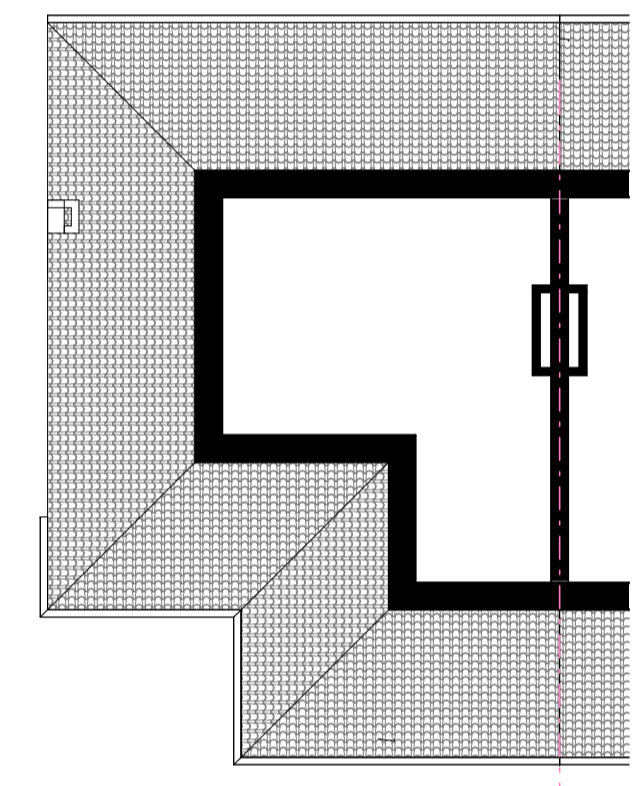


3 Existing Loft
1 : 100

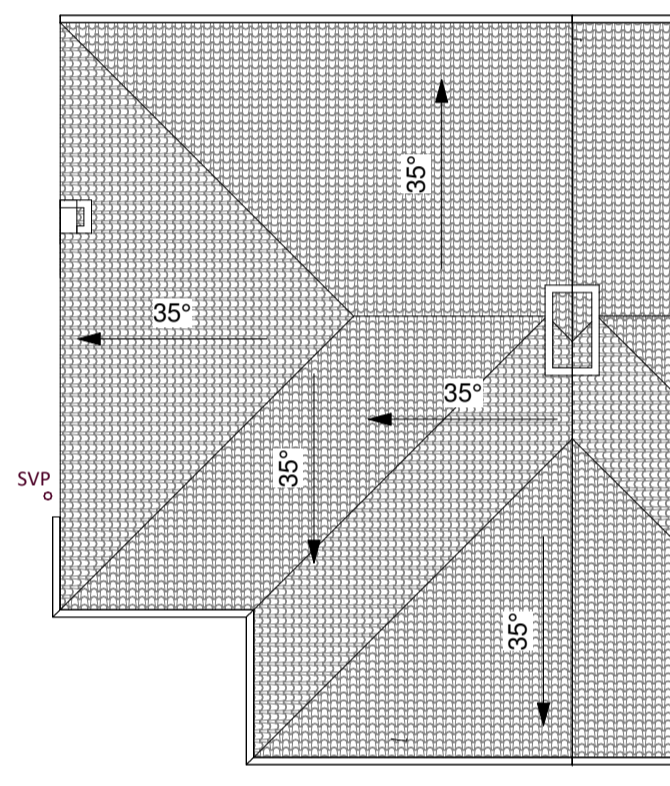


4 Existing Roof
1 : 100

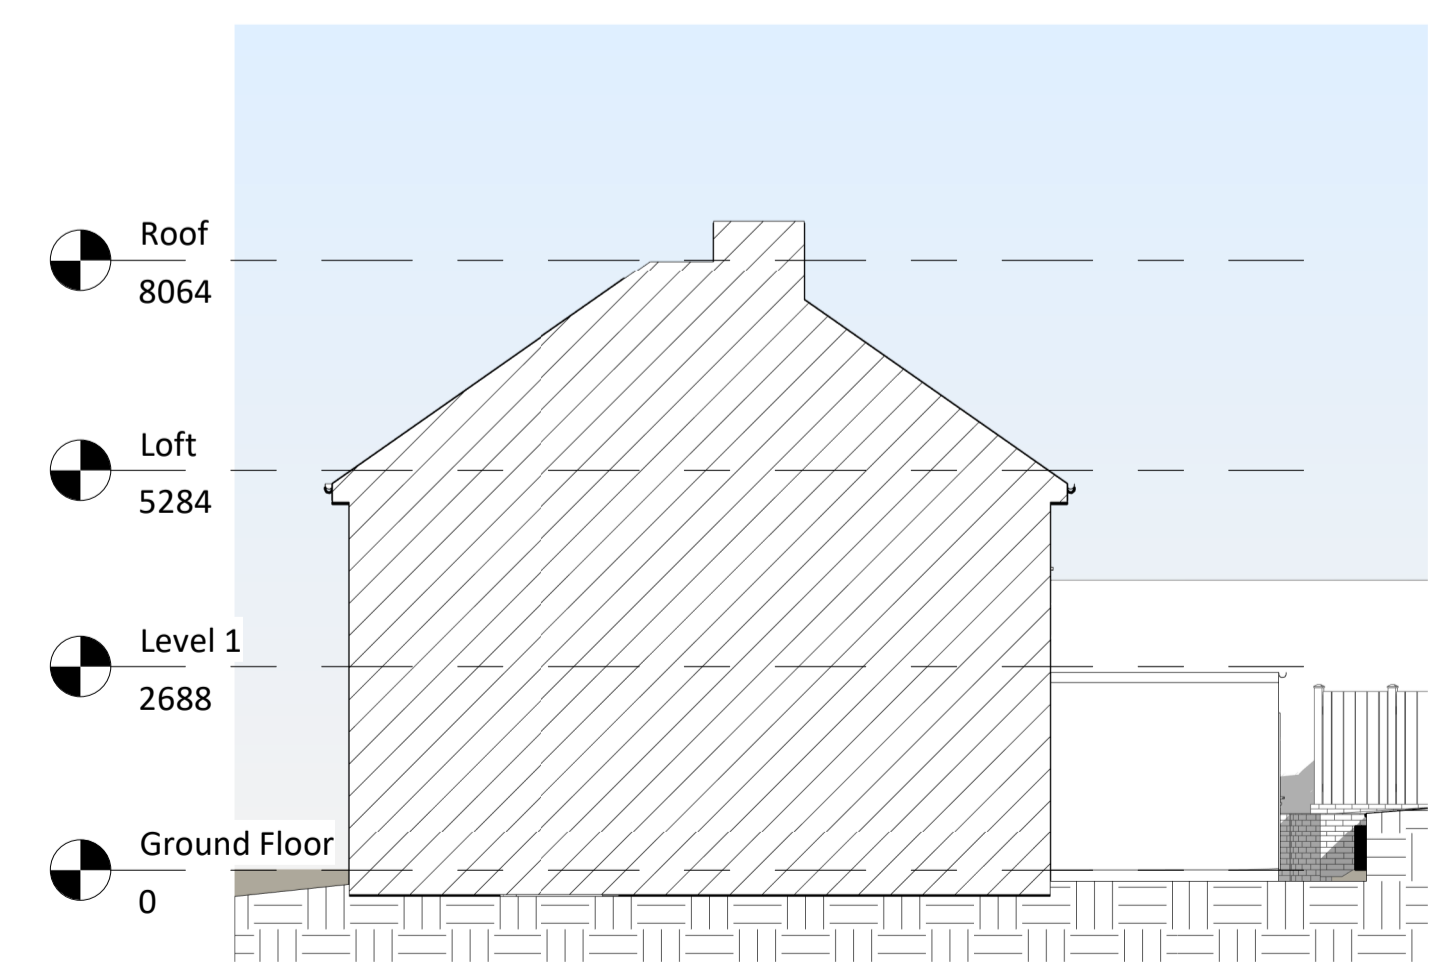


5 Existing East Elevation
1 : 100

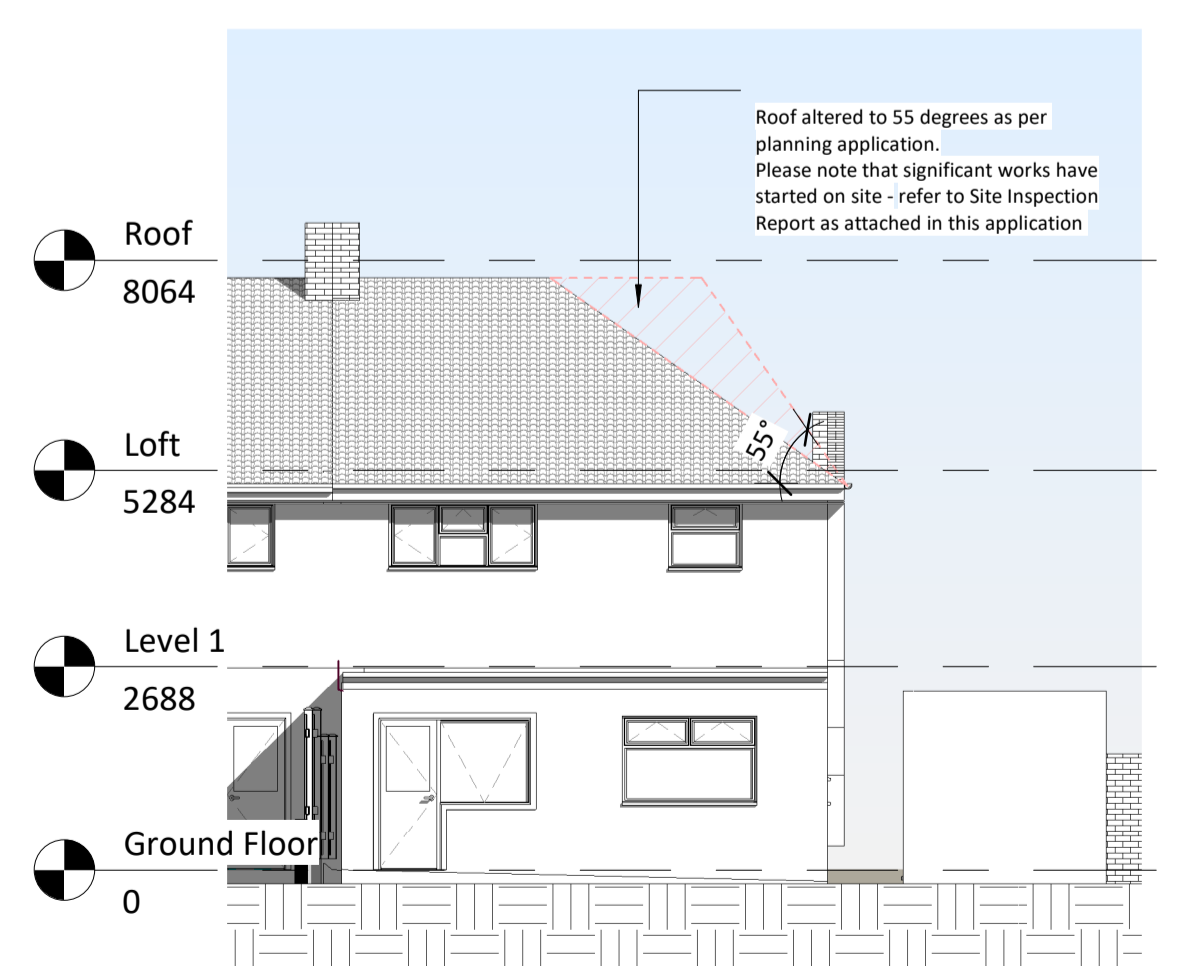


6 Existing North Elevation
1 : 100

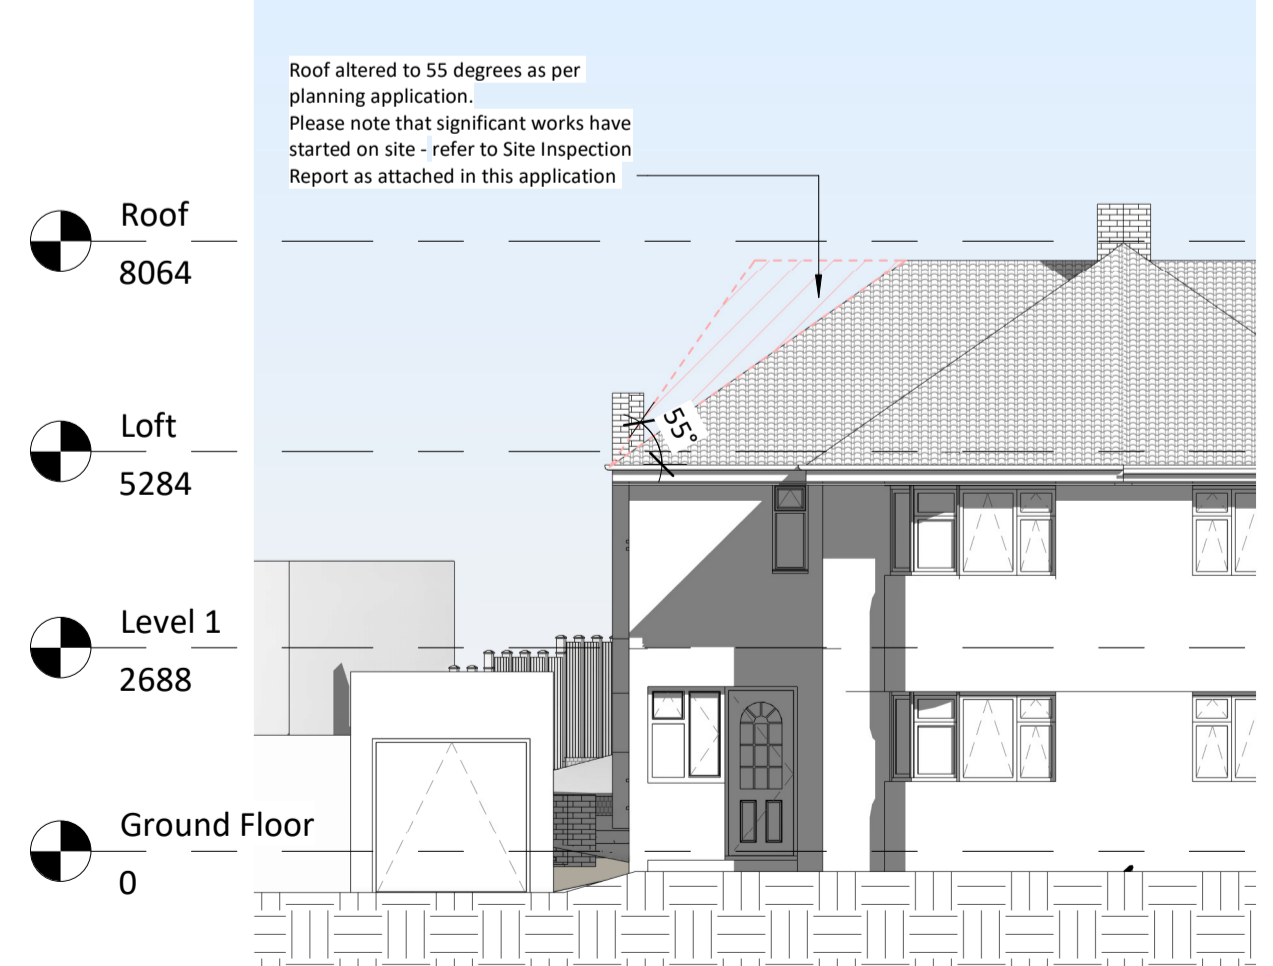

7 Existing South Elevation
1 : 100

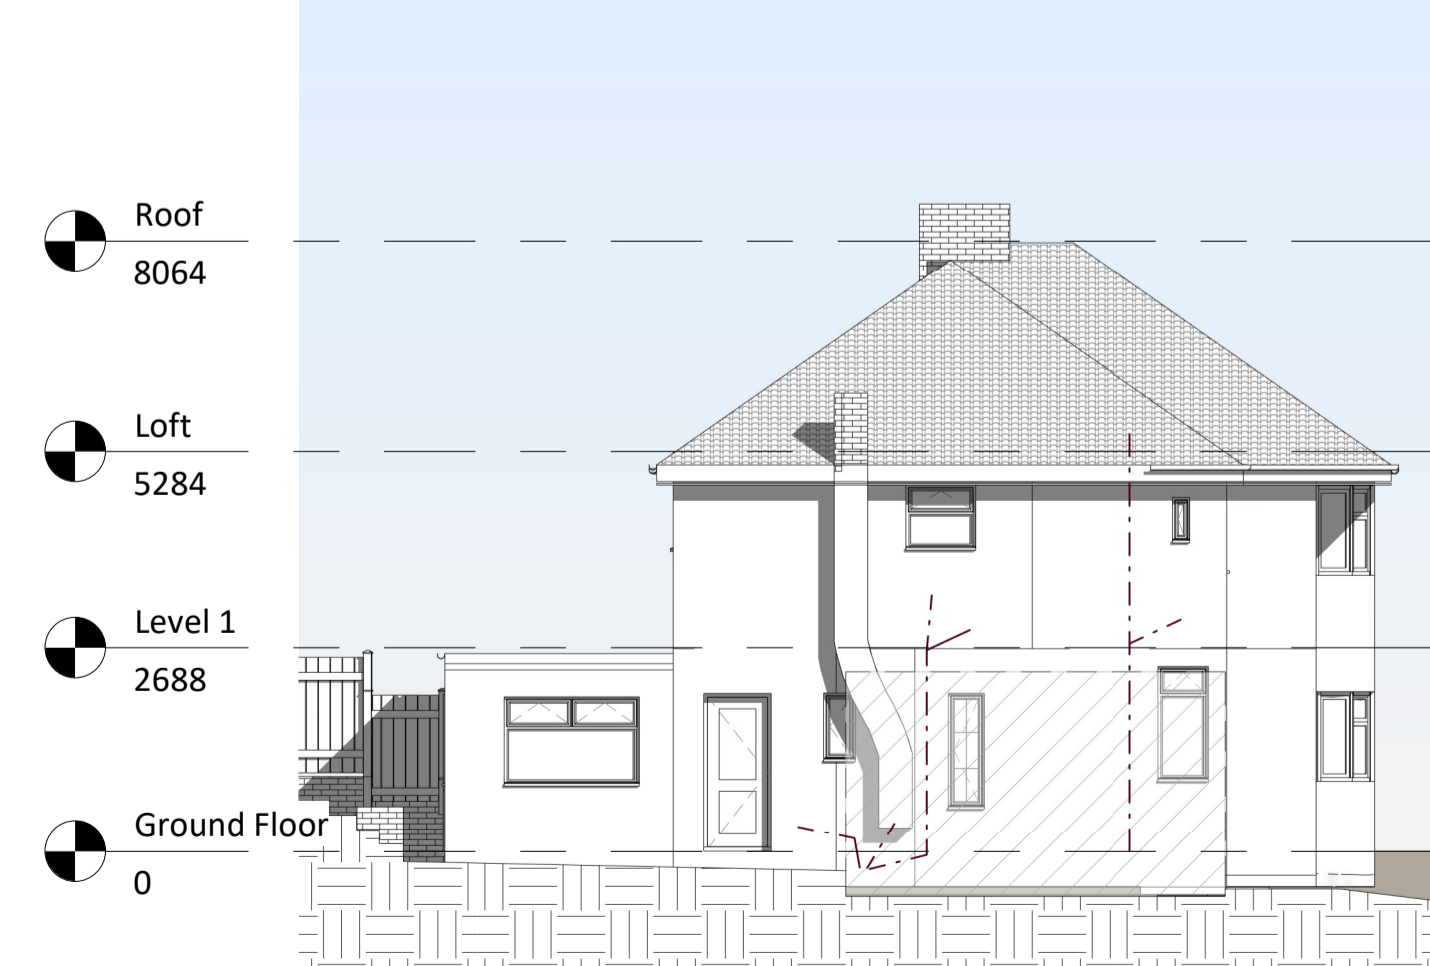

8 Existing West Elevation
1 : 100

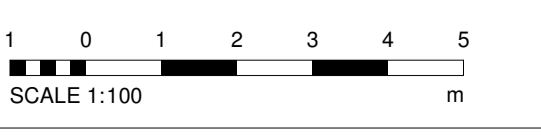

Amendments:

Rev	Date	Description

Project:
45 Beechway
Bexley
DA5 3DQ

Title:
Planning Drawings
Existing Layouts and Elevations

Bluetime Retail Ltd /
Bluetime Home Design LLP.
Design, Project
Management, Build



Thames Innovation Center,
Veridion Way, Veridion
Park, Erith, Kent DA18 4AL

Tel: 01322 521026

45 Beechway		
Drawn by:	Scale:	@ A1 Date:
BS	1 : 100	10/02/20
Drawing number:	Rev:	
BL/DRG/231219/ 03		
Do not scale from this drawing. Dimensions to be checked on site.		