

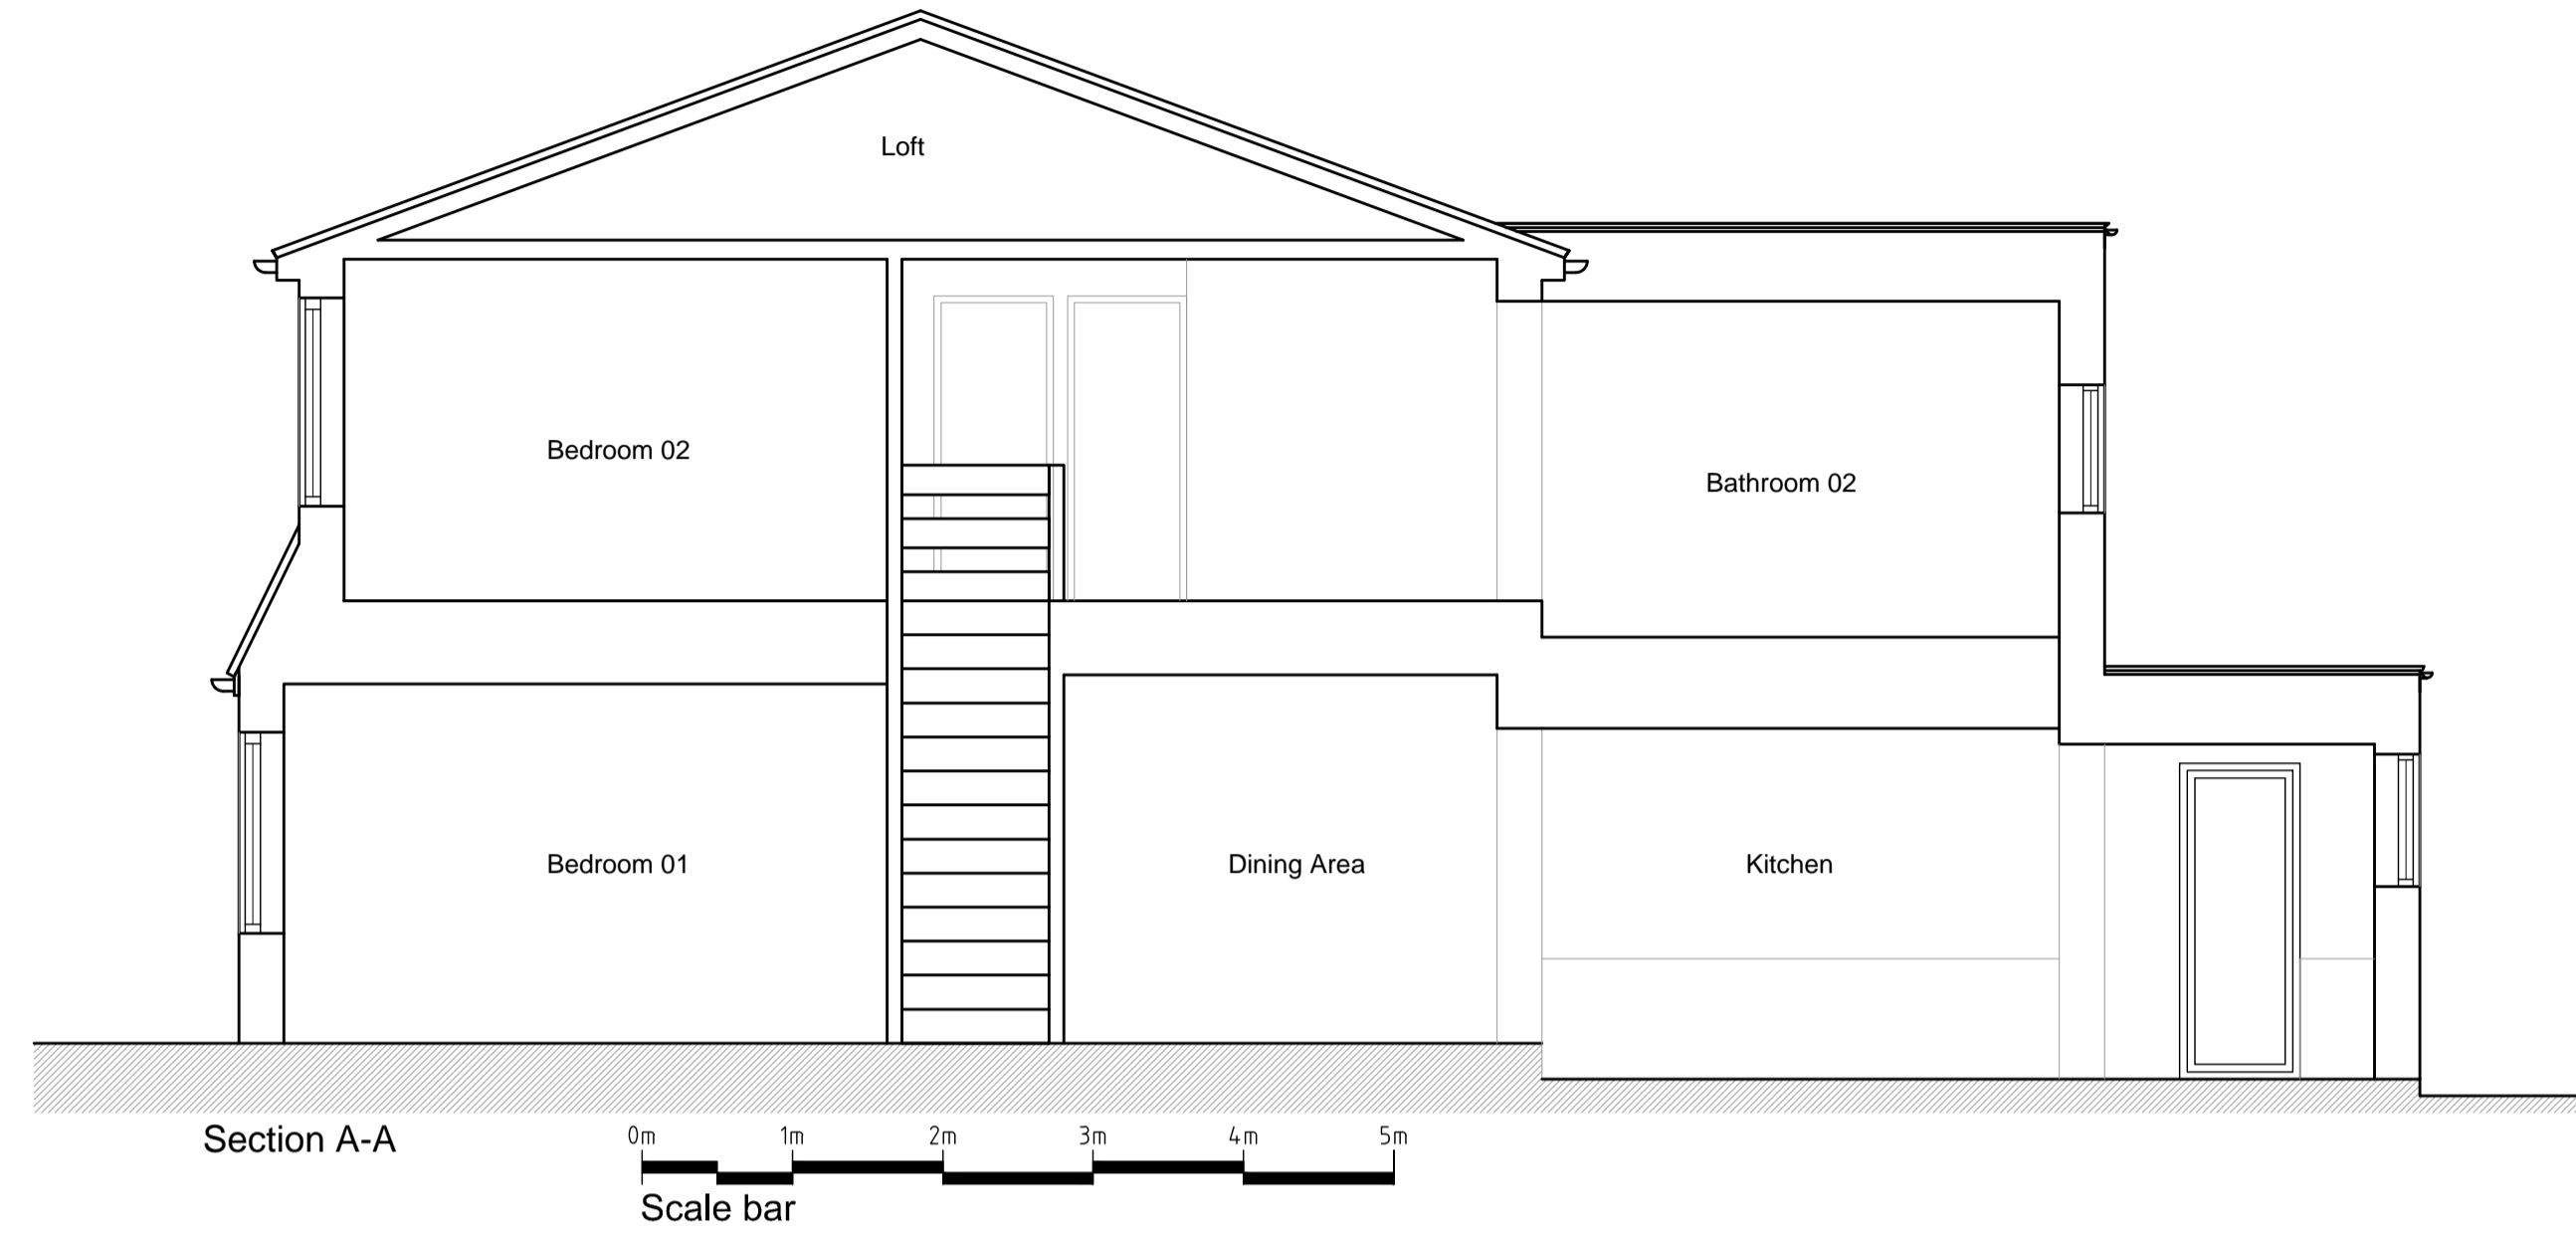



Front Elevation

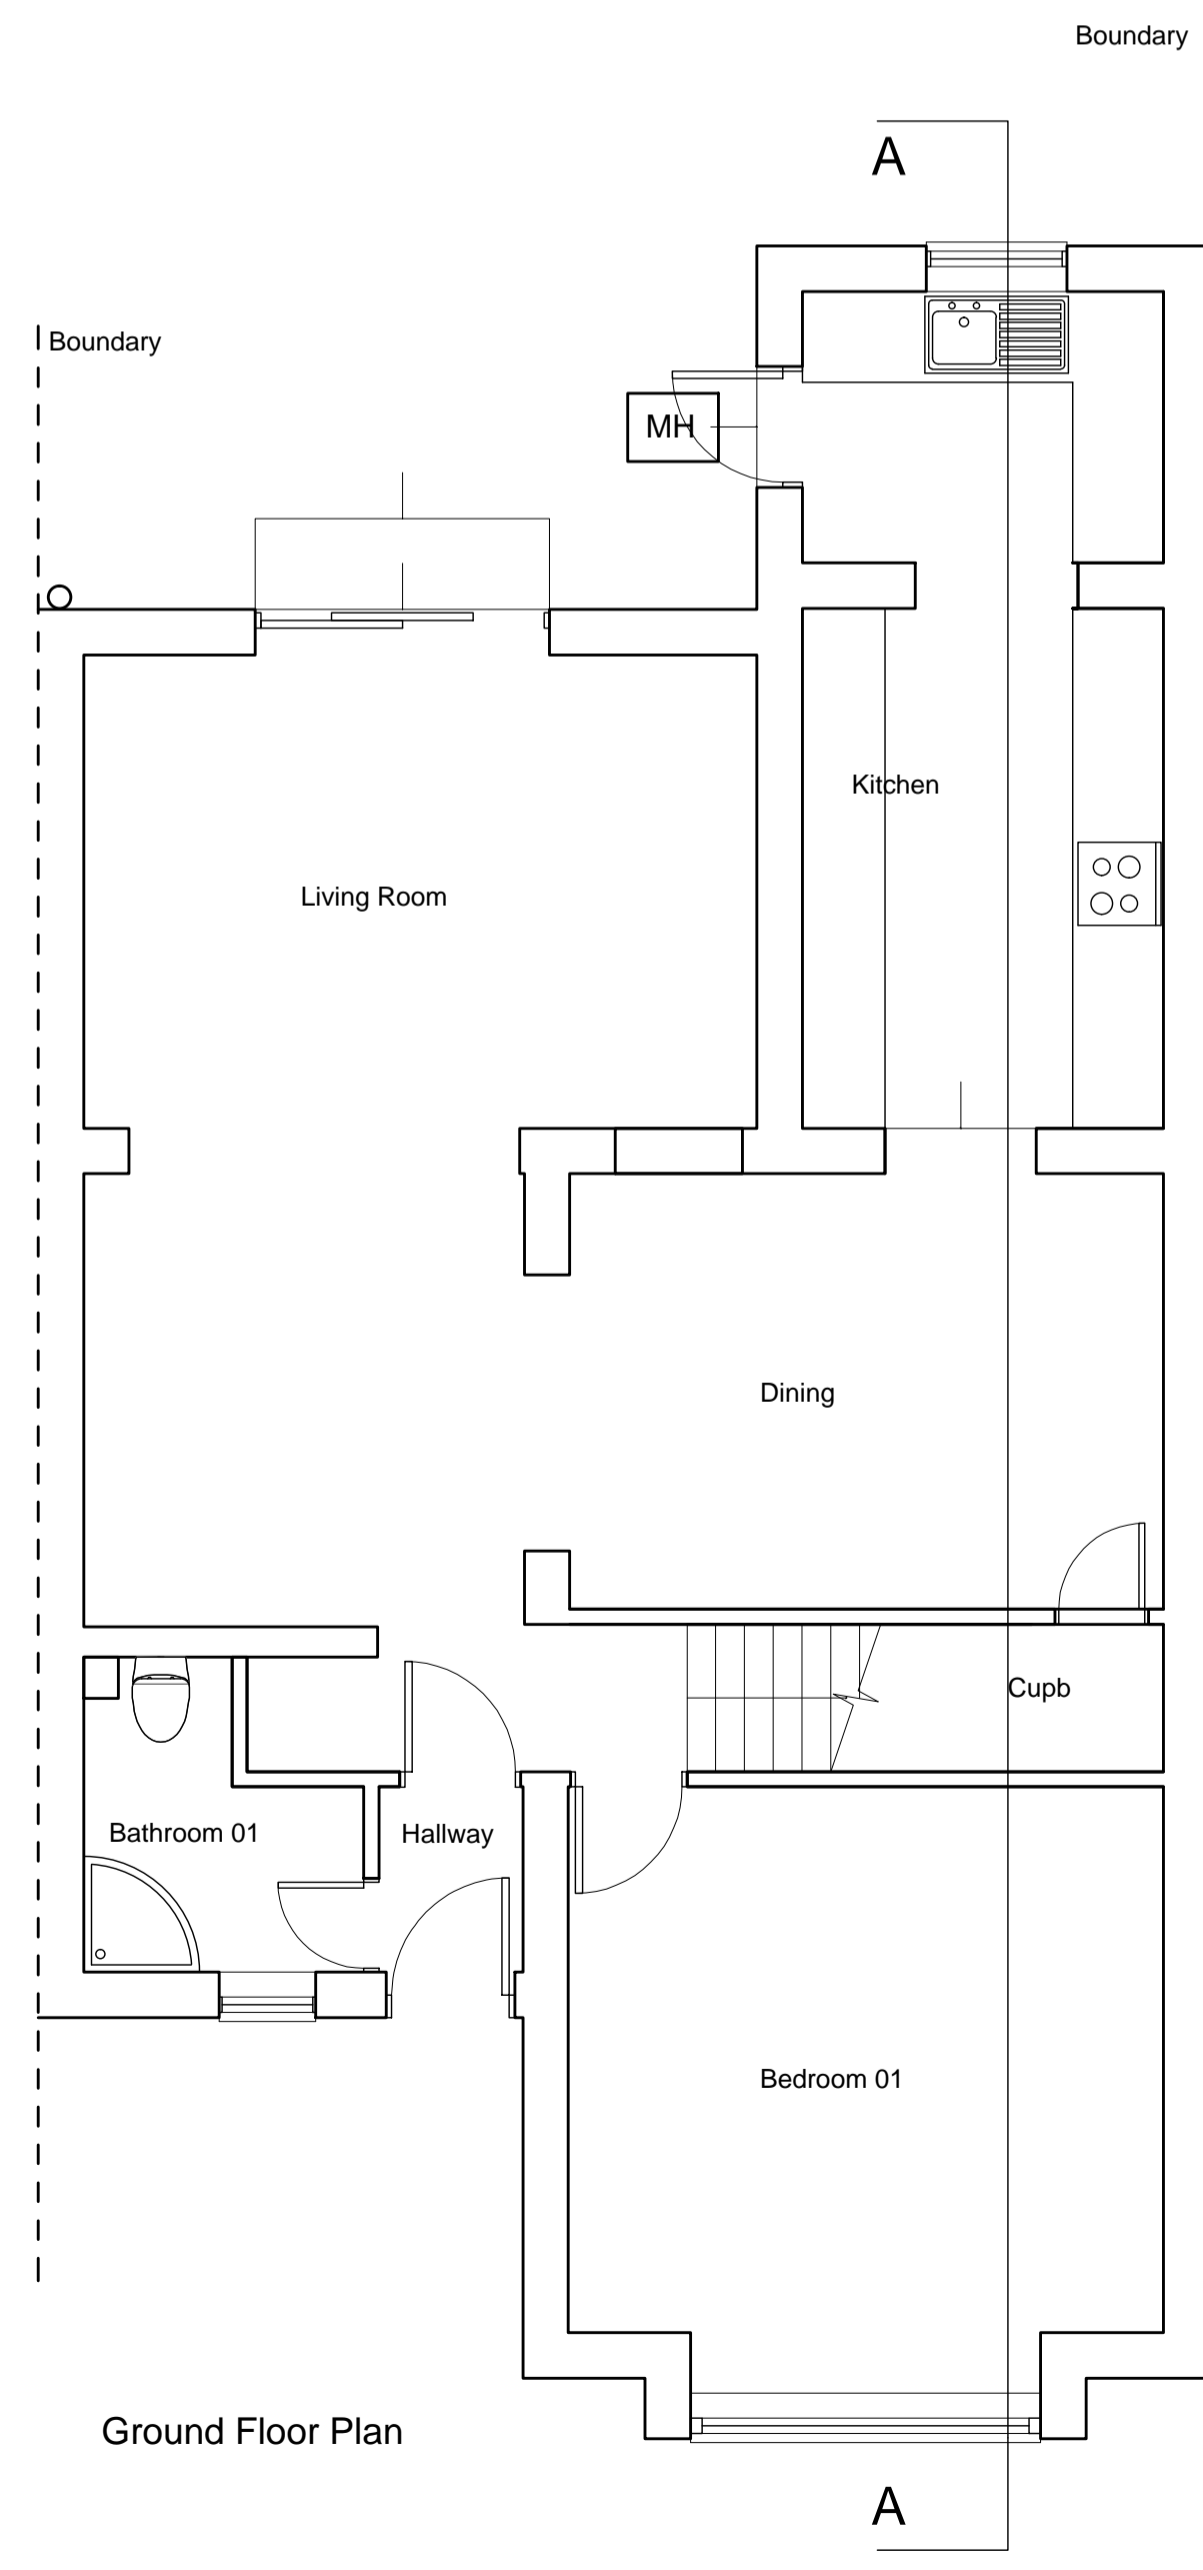


Section A-A

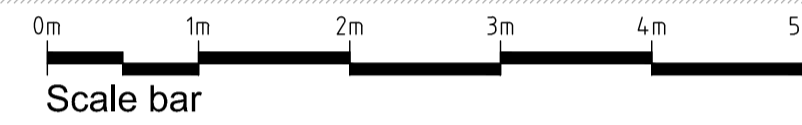

Ground Floor Plan

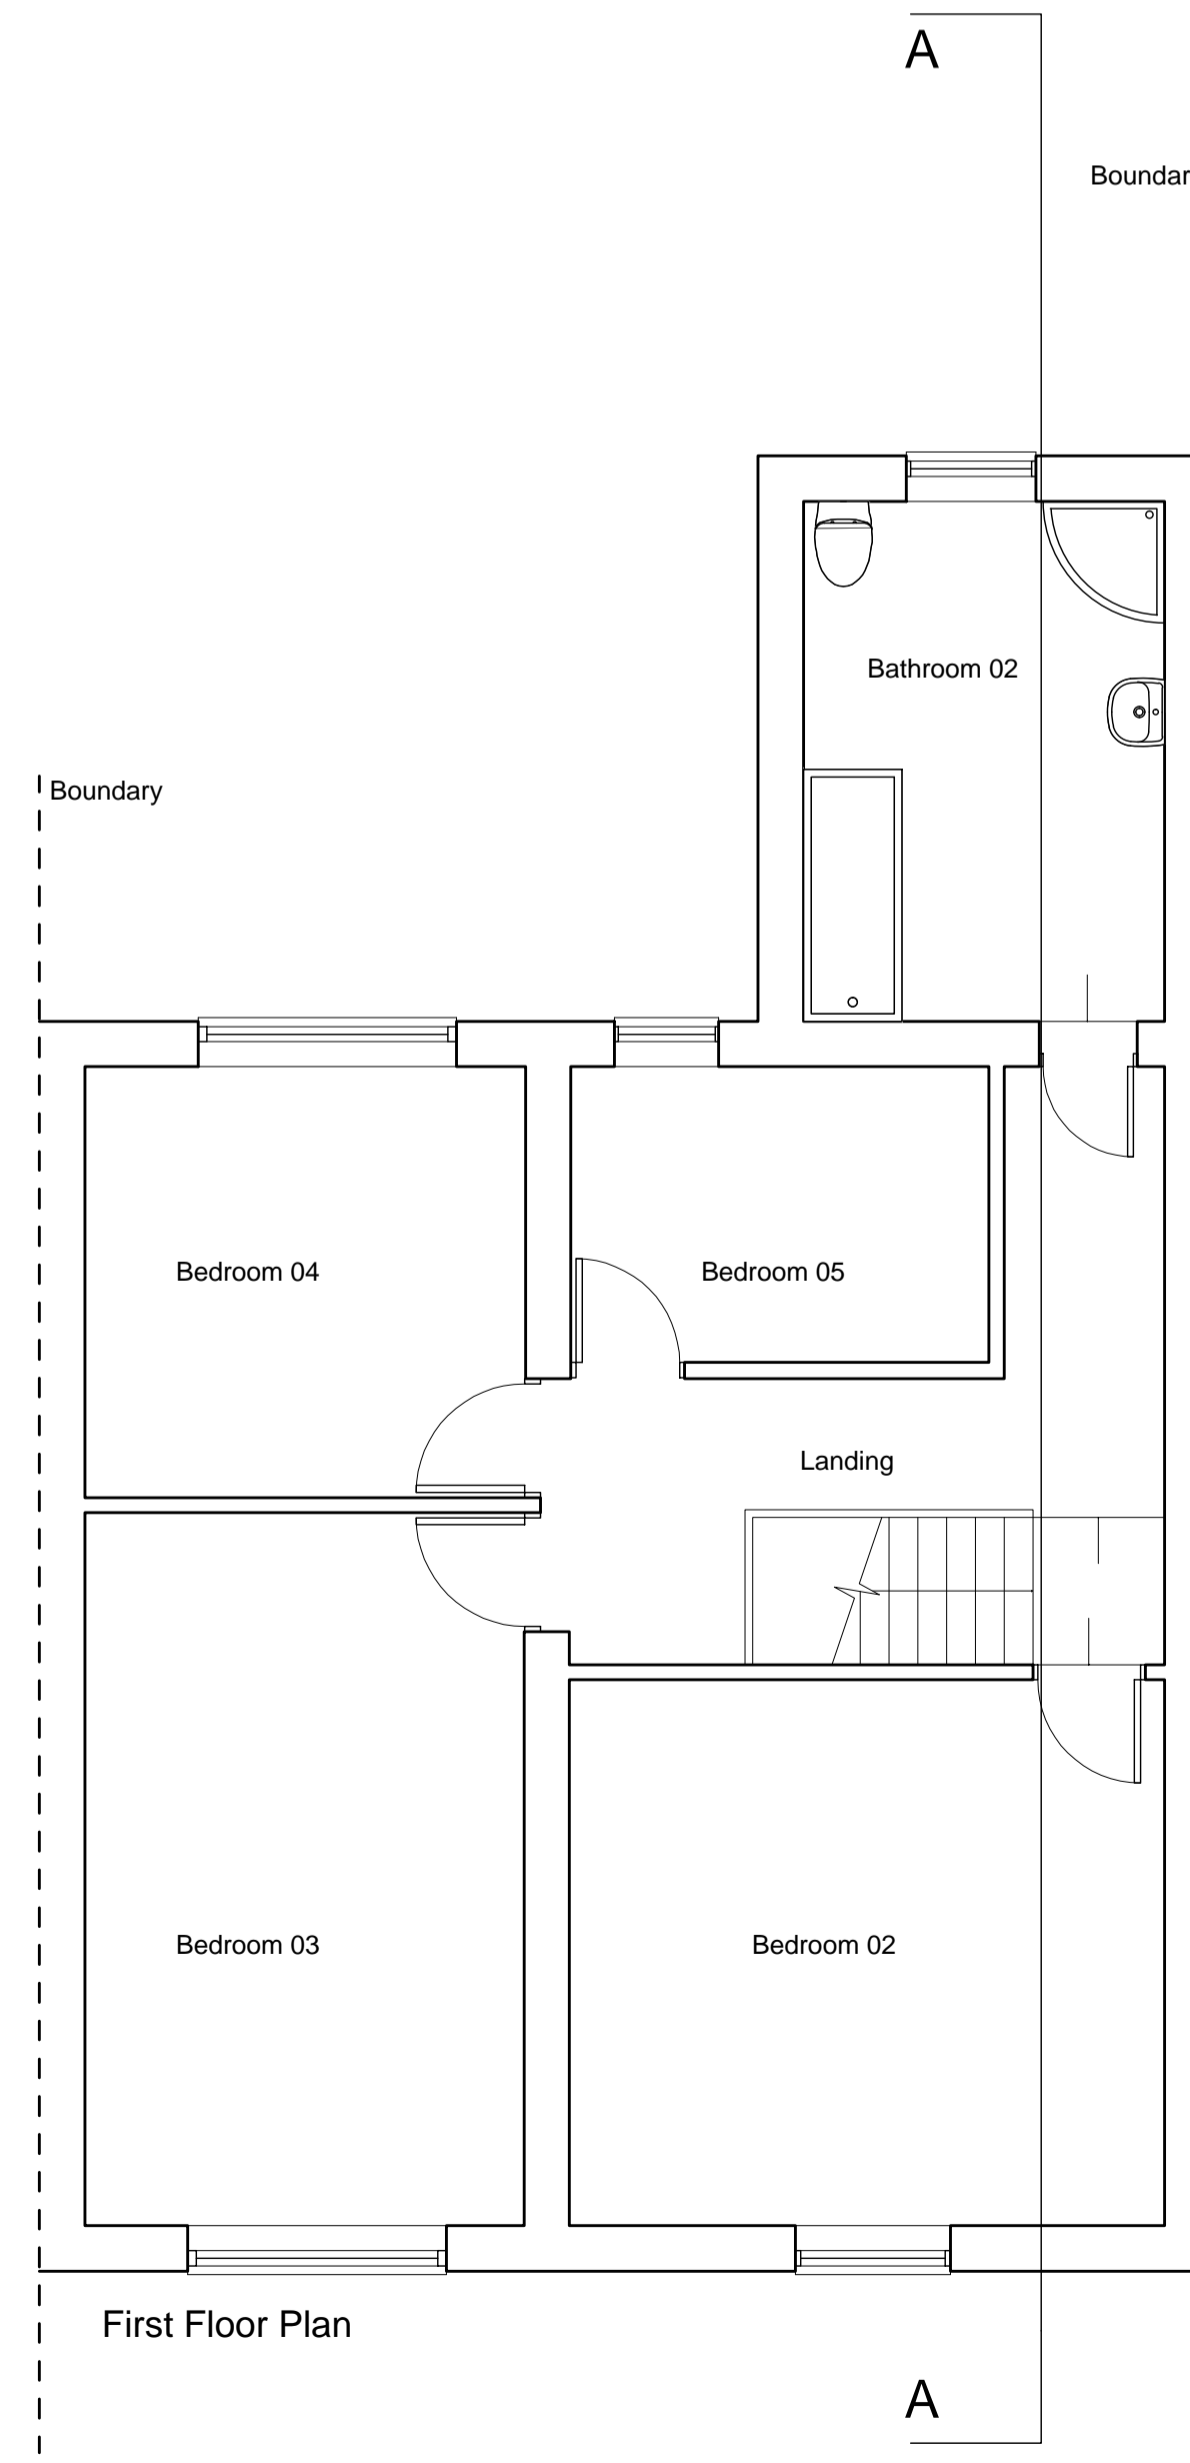

First Floor Plan

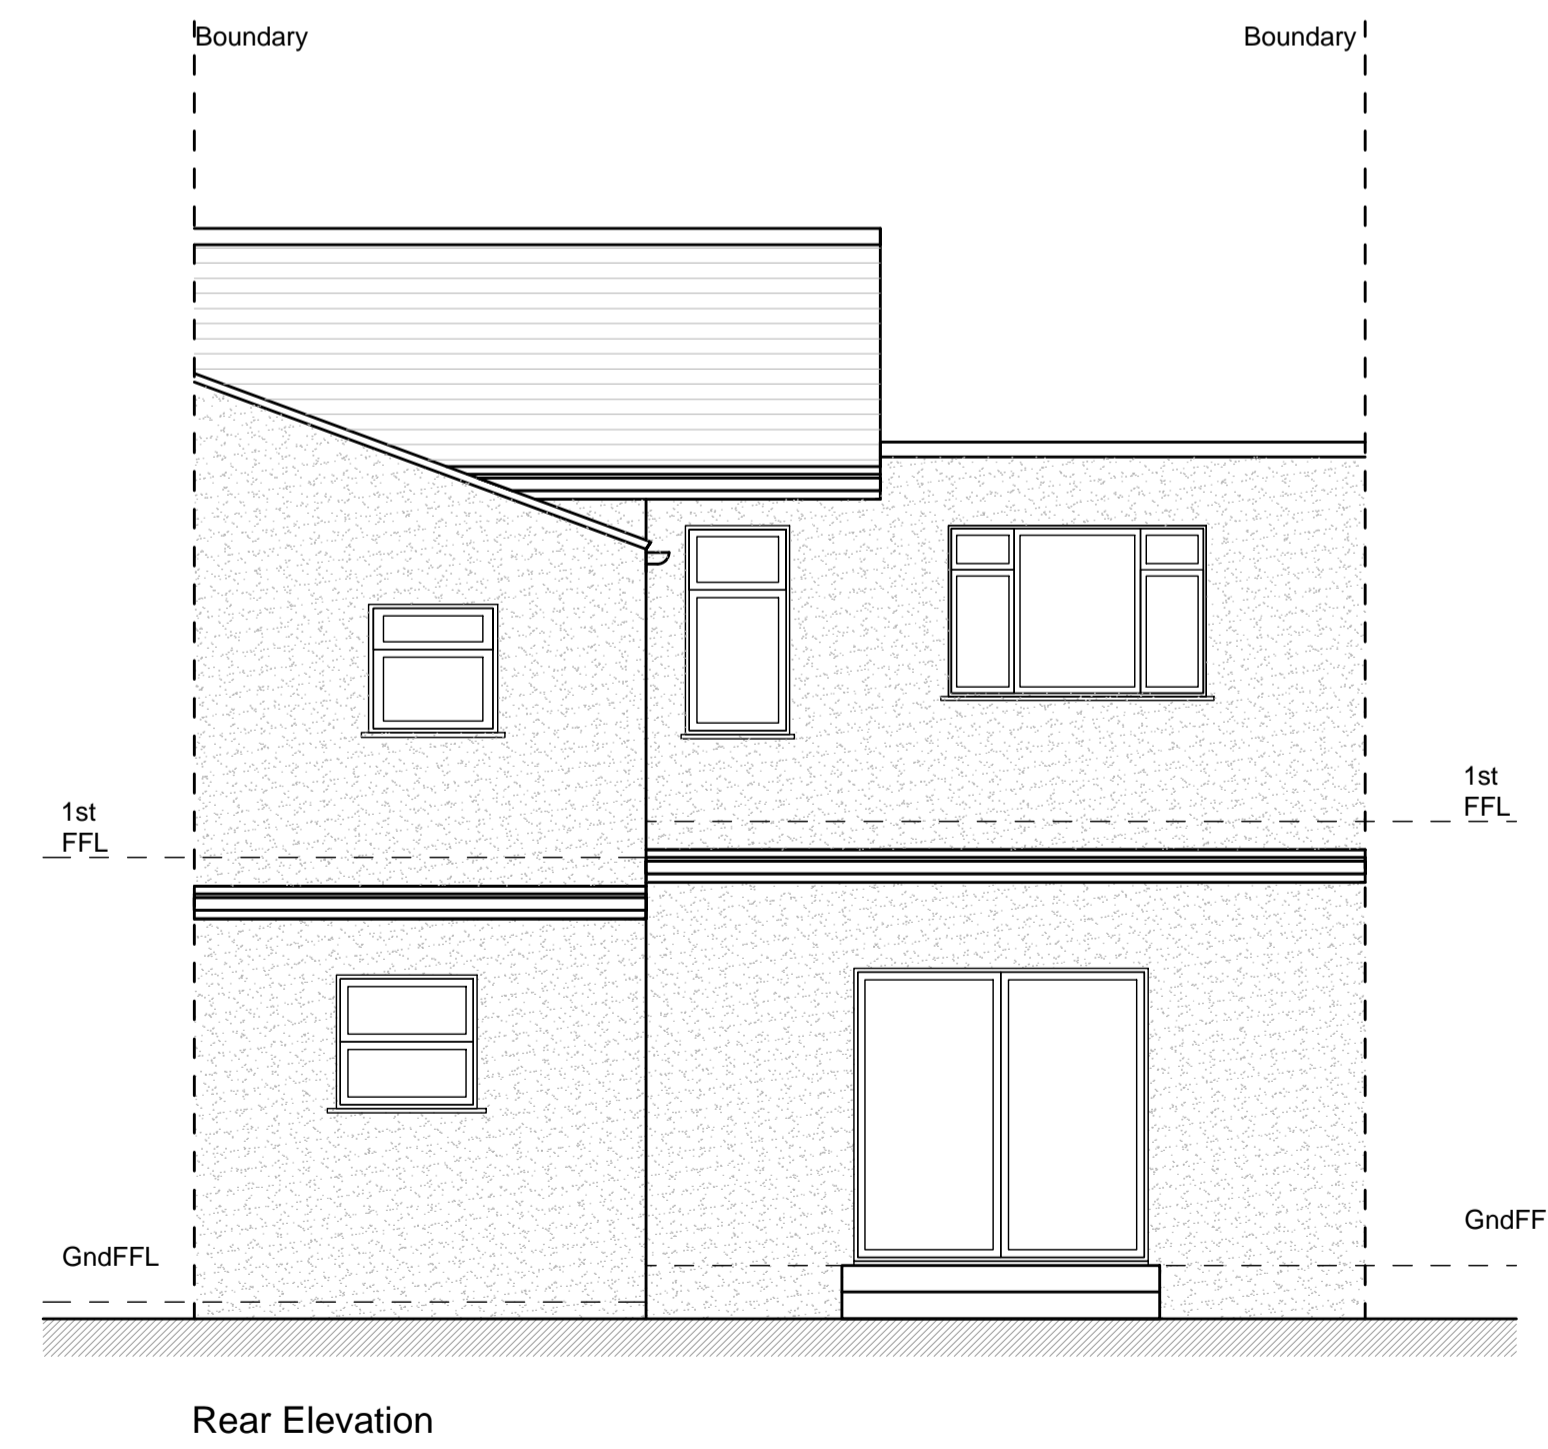

Rear Elevation

REV	DESCRIPTION	DATE	INT	CHKD
STATUS	FOR INFORMATION			

Client  
Mrs M Iyangbe

Project  
4 Grove Road, Belvedere,  
Kent. DA17 5NX

Title  
Existing Floor Plans, Elevations  
& Section

Scale	Date	Drawn	Checked
1:50@A1	11.06.21	N/A	N/A
Project No:	Drawing No.	Revision	
2021-073	002	~	