
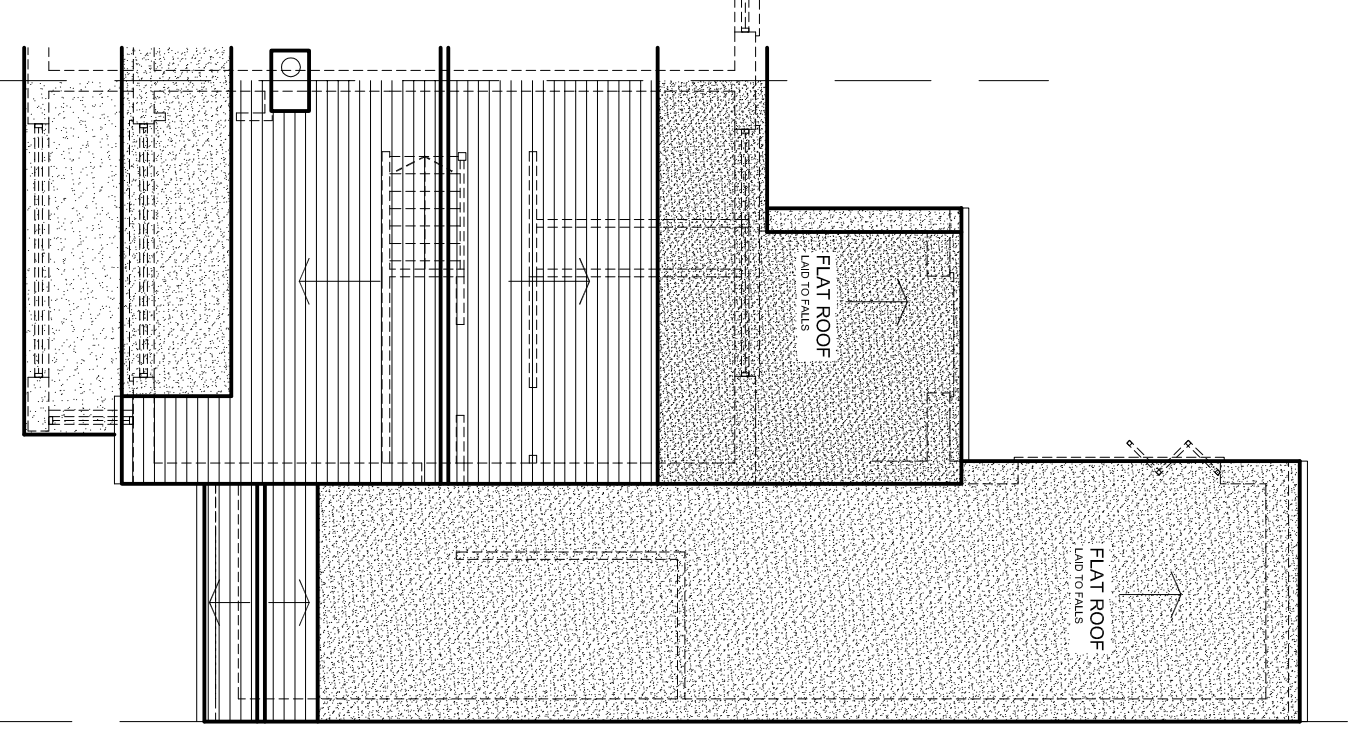
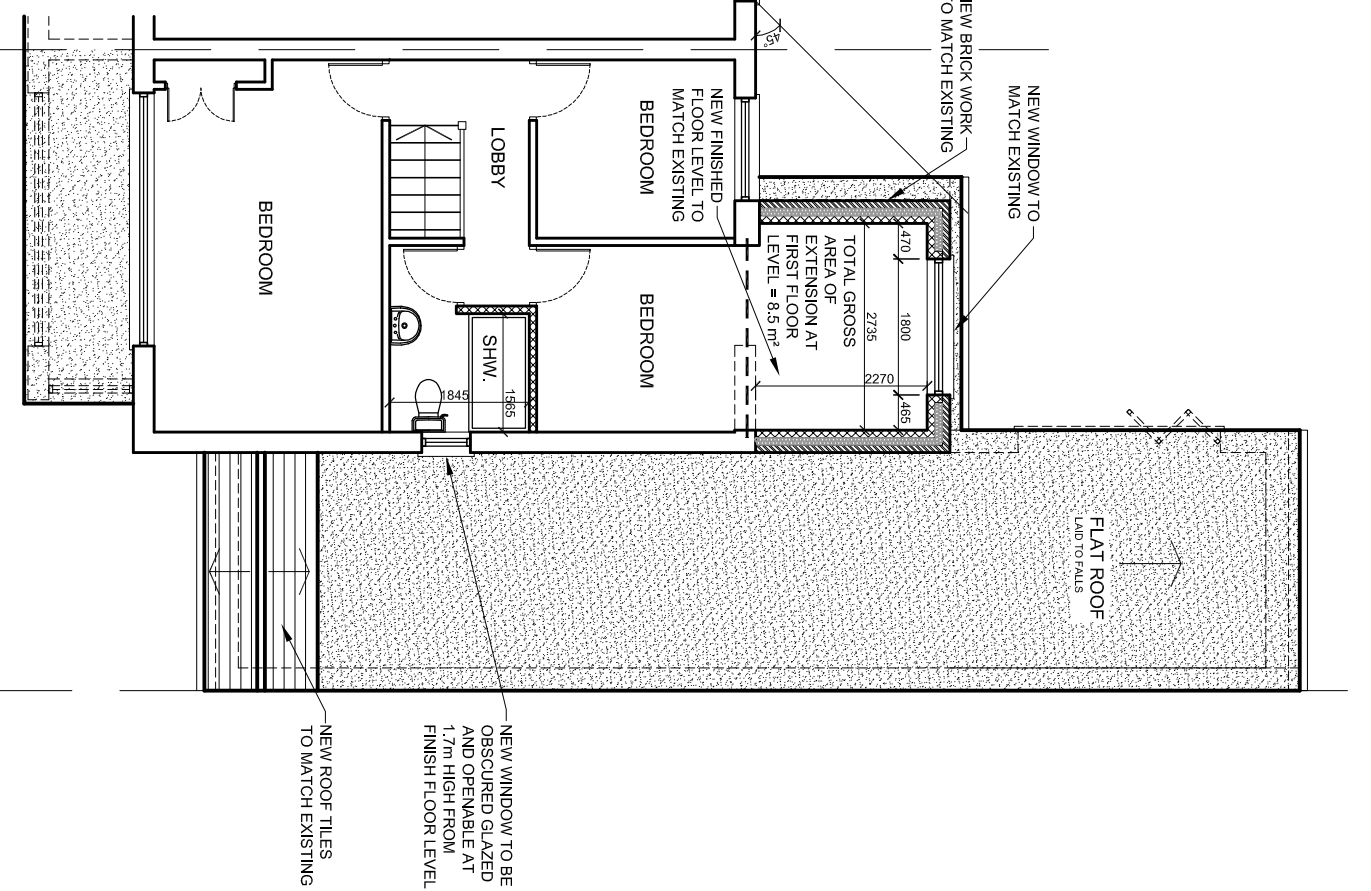



The Contractor is to check all dimensions on site and report any discrepancies to the Contract Administrator. This drawing is to be read in conjunction with all other standard documentation. Dimensions are not to be scaled from this drawing.

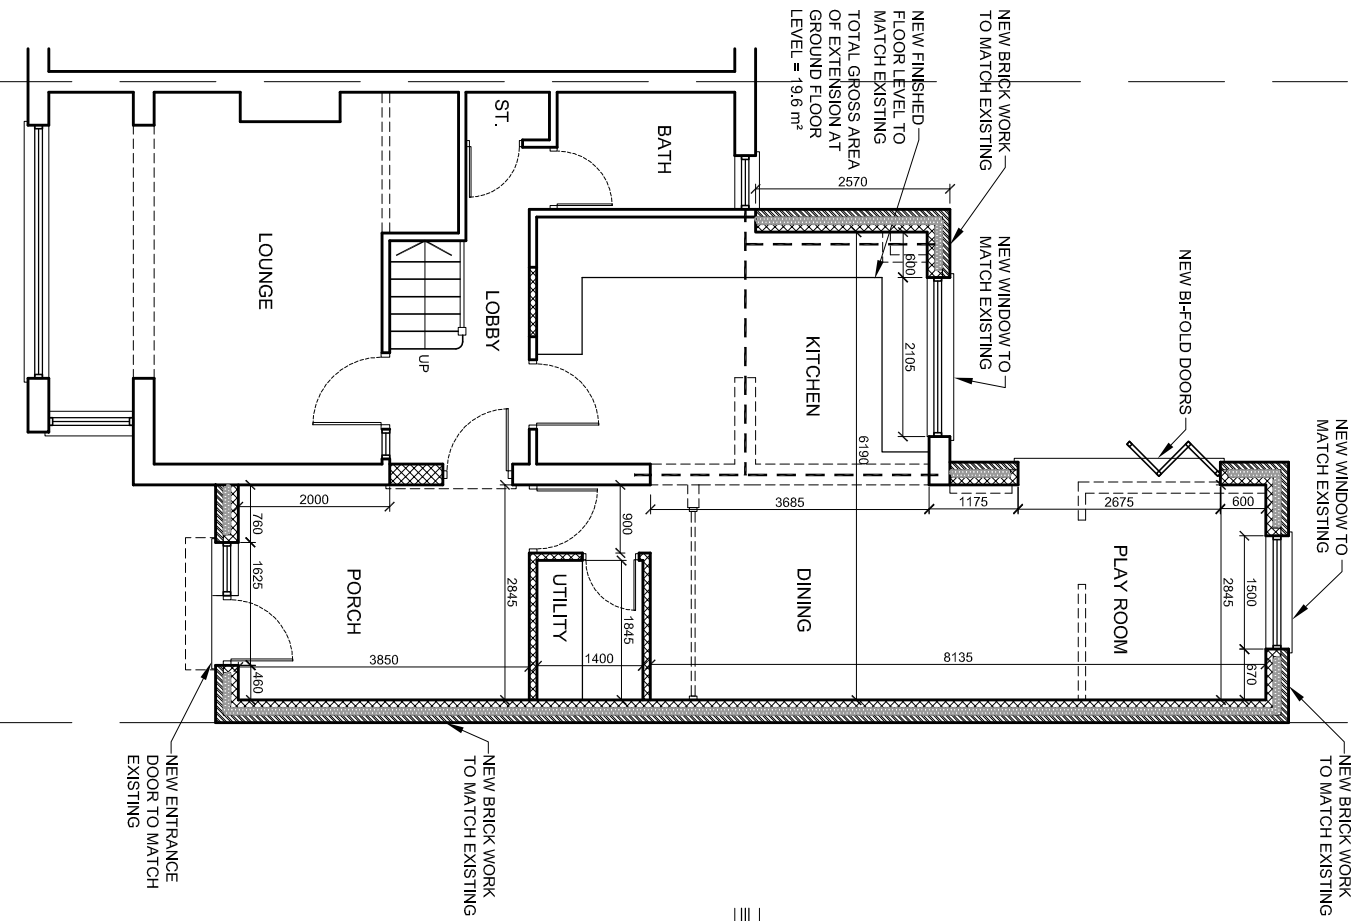

PROPOSED GROUND FLOOR PLAN


PROPOSED FIRST FLOOR PLAN

PROPOSED ROOF PLAN

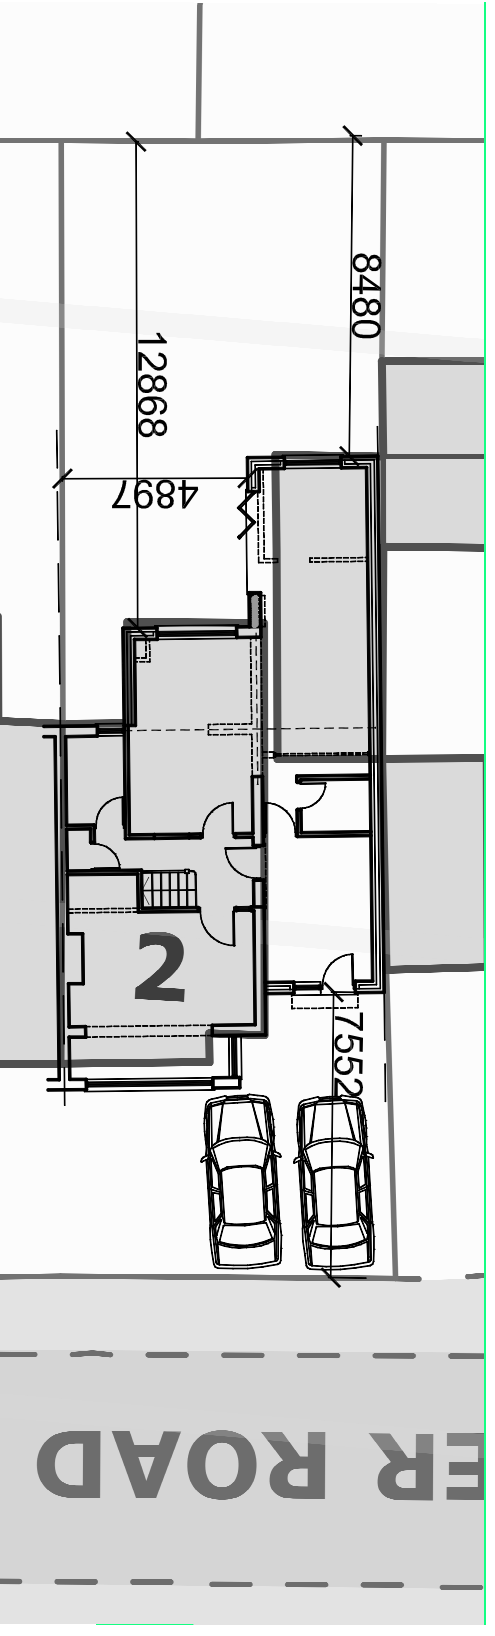

PROPOSED BLOCK PLAN

SCALE 1:200

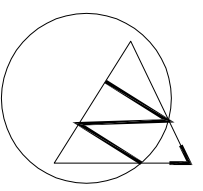

rev.	description	date	chkd.

10 Winborne Avenue
Chislehurst BR7 6RO
020 3004 9238
07931 931 035
s.nagpal@dapconsultants.co.uk
www.dapconsultants.co.uk

project : 2 Meyer Road
Erith

drawing title :
Proposed Floor Plans

drawn: SN	chkd: SS	date: 10.12.2020
status: Planning	scale: 1:100@A3	
proj no: 1440	drg no: 03	rev no: