



The Contractor is to check all dimensions on site and report any discrepancies to the Contract Administrator. This drawing is to be read in conjunction with all other standard documentation. Dimensions are not to be scaled from this drawing.

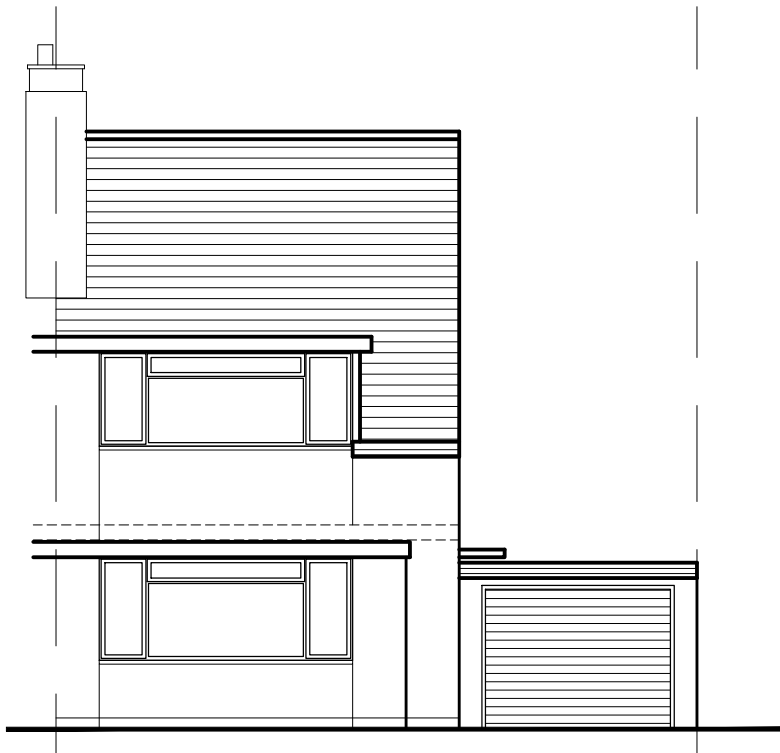

EXISTING FRONT ELEVATION

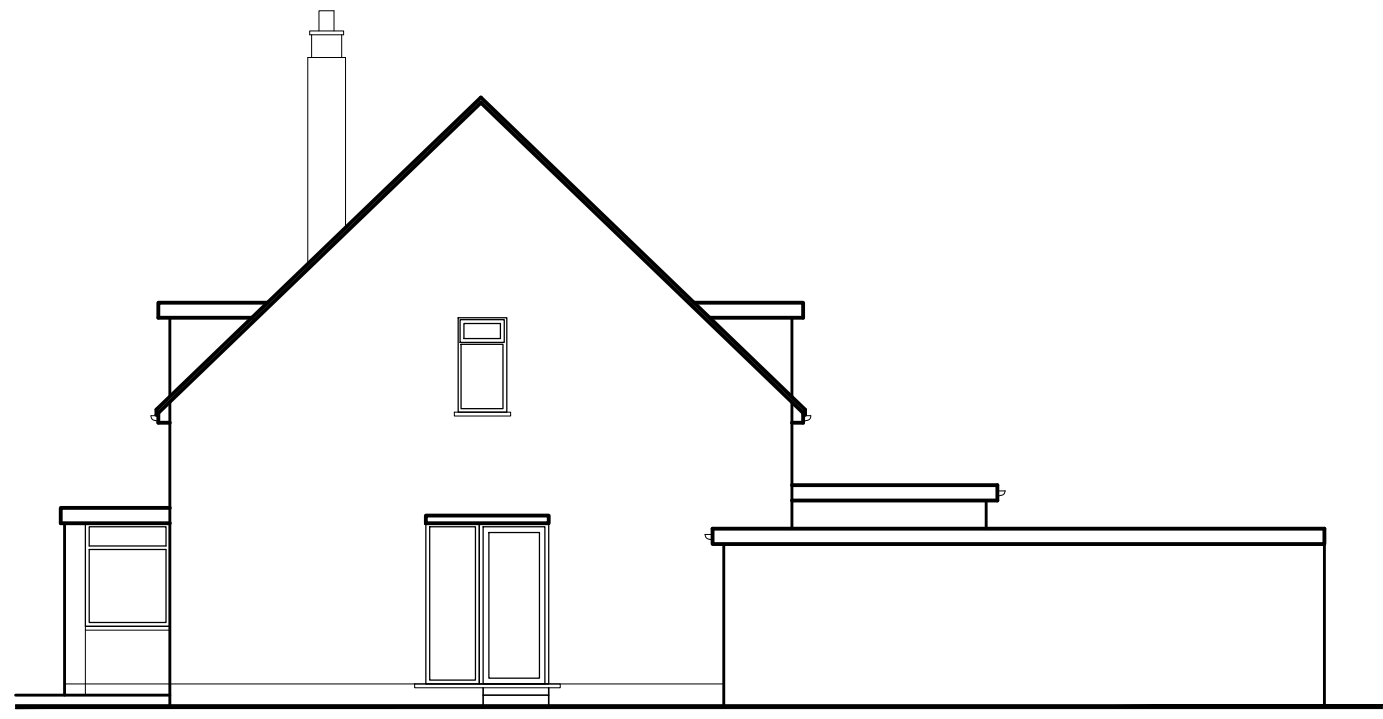

EXISTING SIDE ELEVATION



EXISTING REAR ELEVATION



EXISTING SIDE ELEVATION

rev.	description	date	chkd.
------	-------------	------	-------



10 Wimborne Avenue
Chislehurst BR7 6RQ
020 3004 9238
07931 931 035
s.nagpal@dapconsultants.co.uk
www.dapconsultants.co.uk

project : 2 Meyer Road
Erith

drawing title :
Existing Elevations

drawn: SN	chkd: SS	date: 10.12.2020
status: Planning		scale: 1:100@A3
proj no: 1440	drg no: 02	rev no: