




Existing Front Elevation

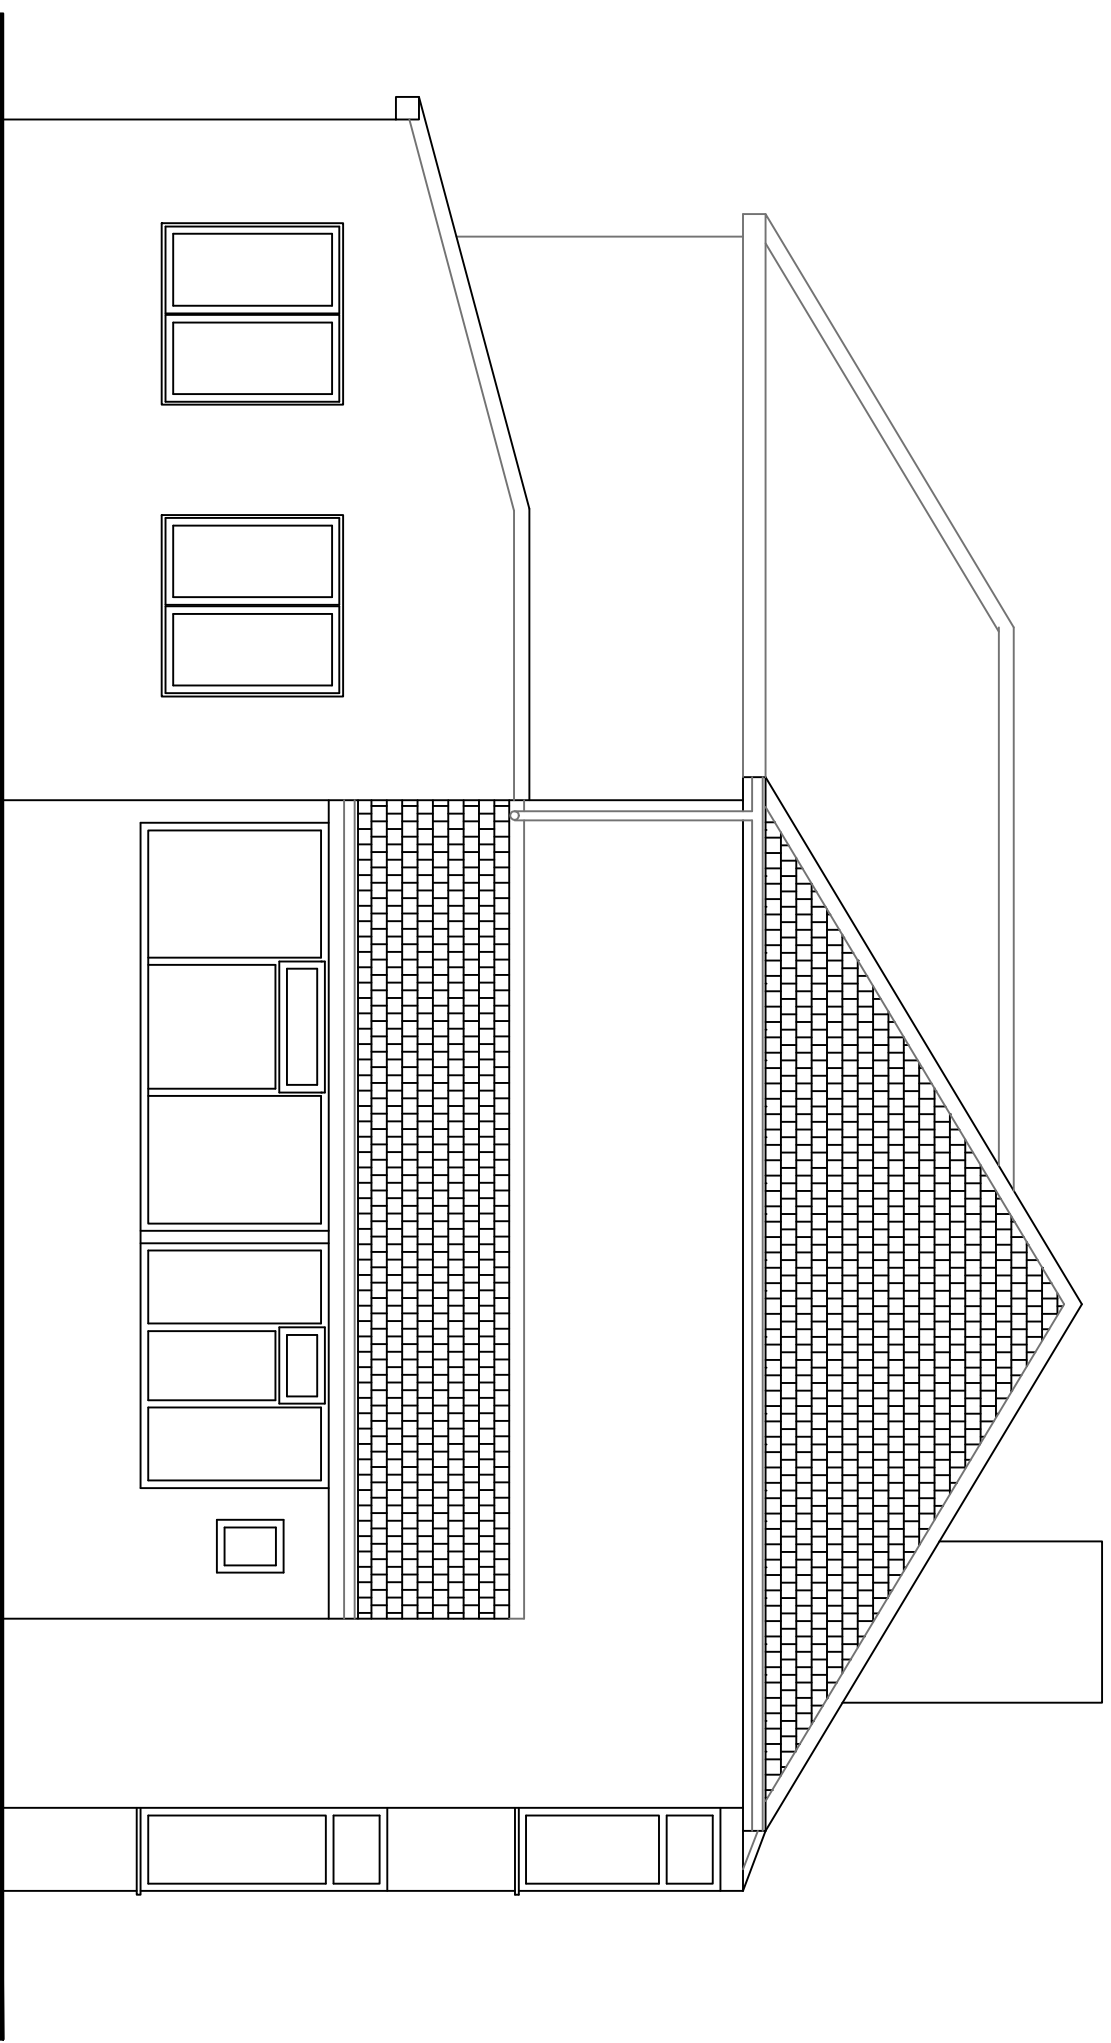


Proposed Side Elevation

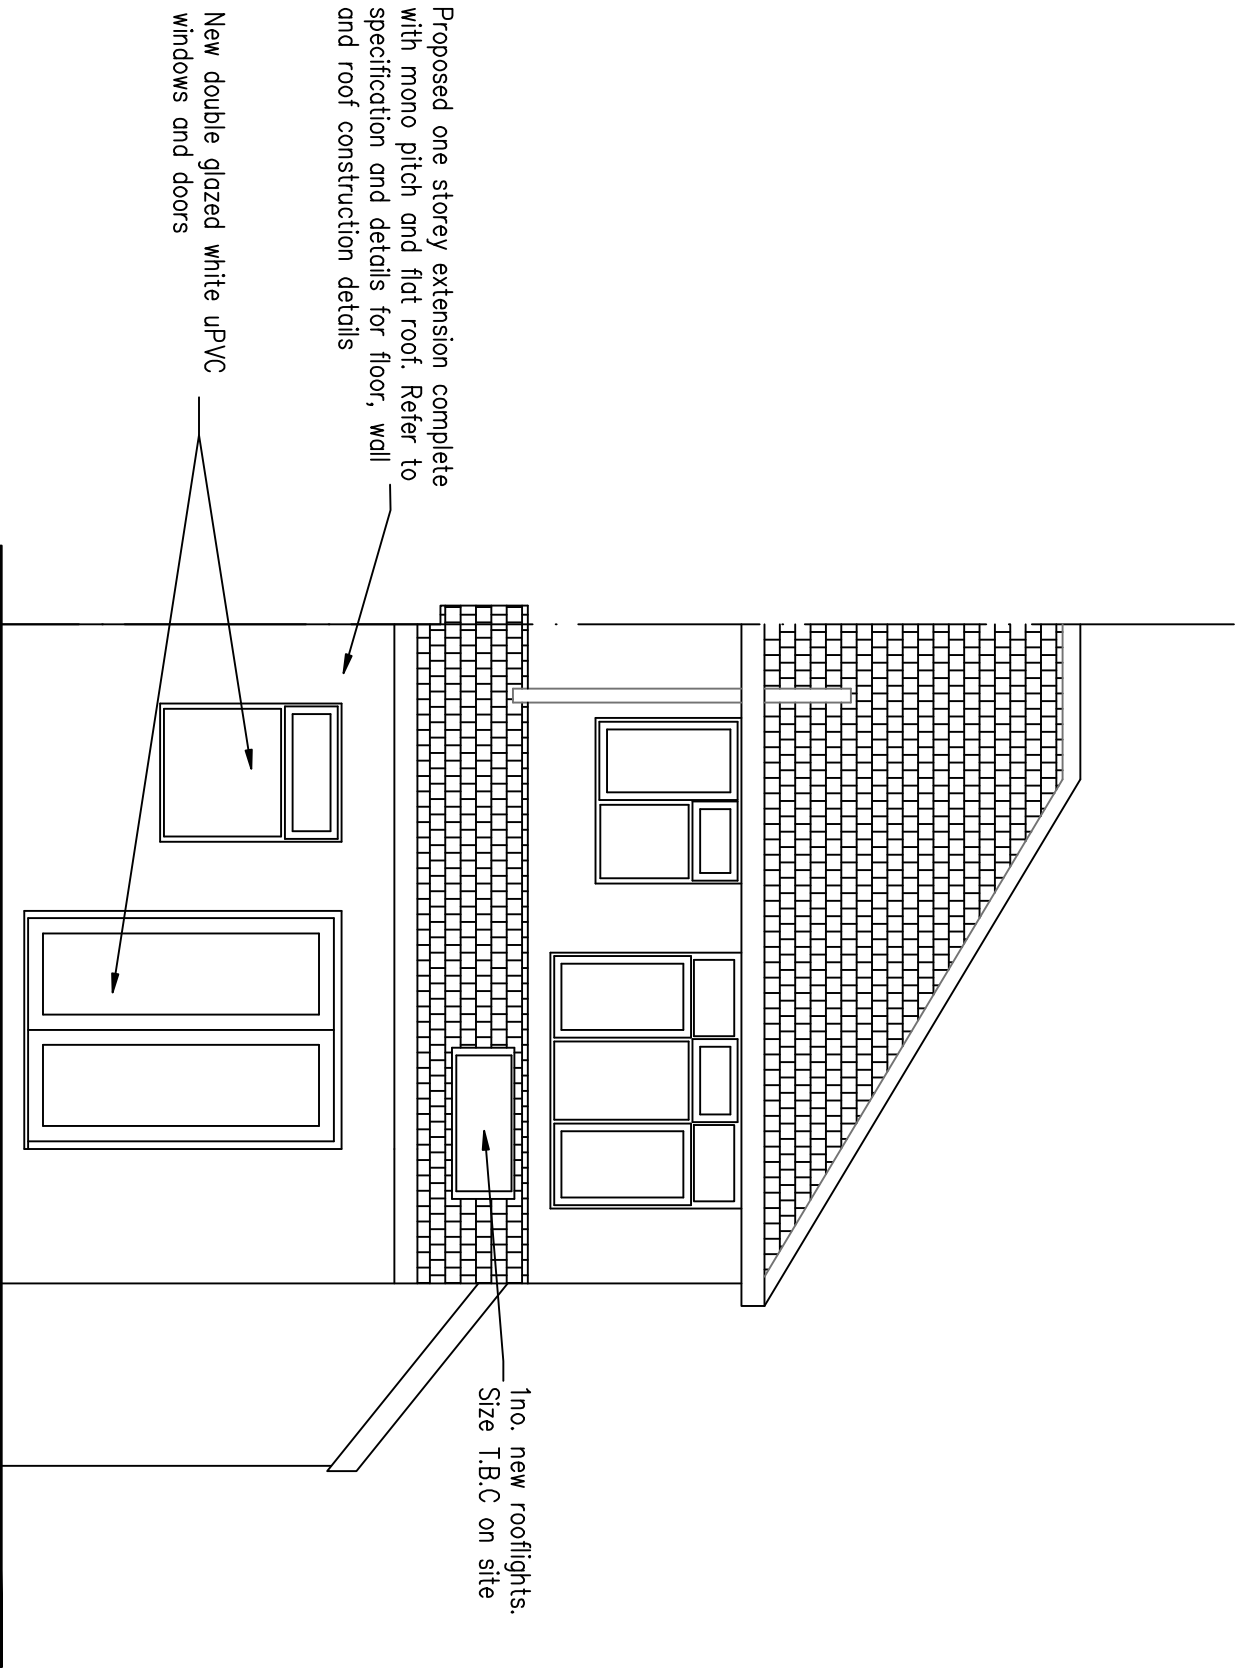

Proposed Rear Elevation

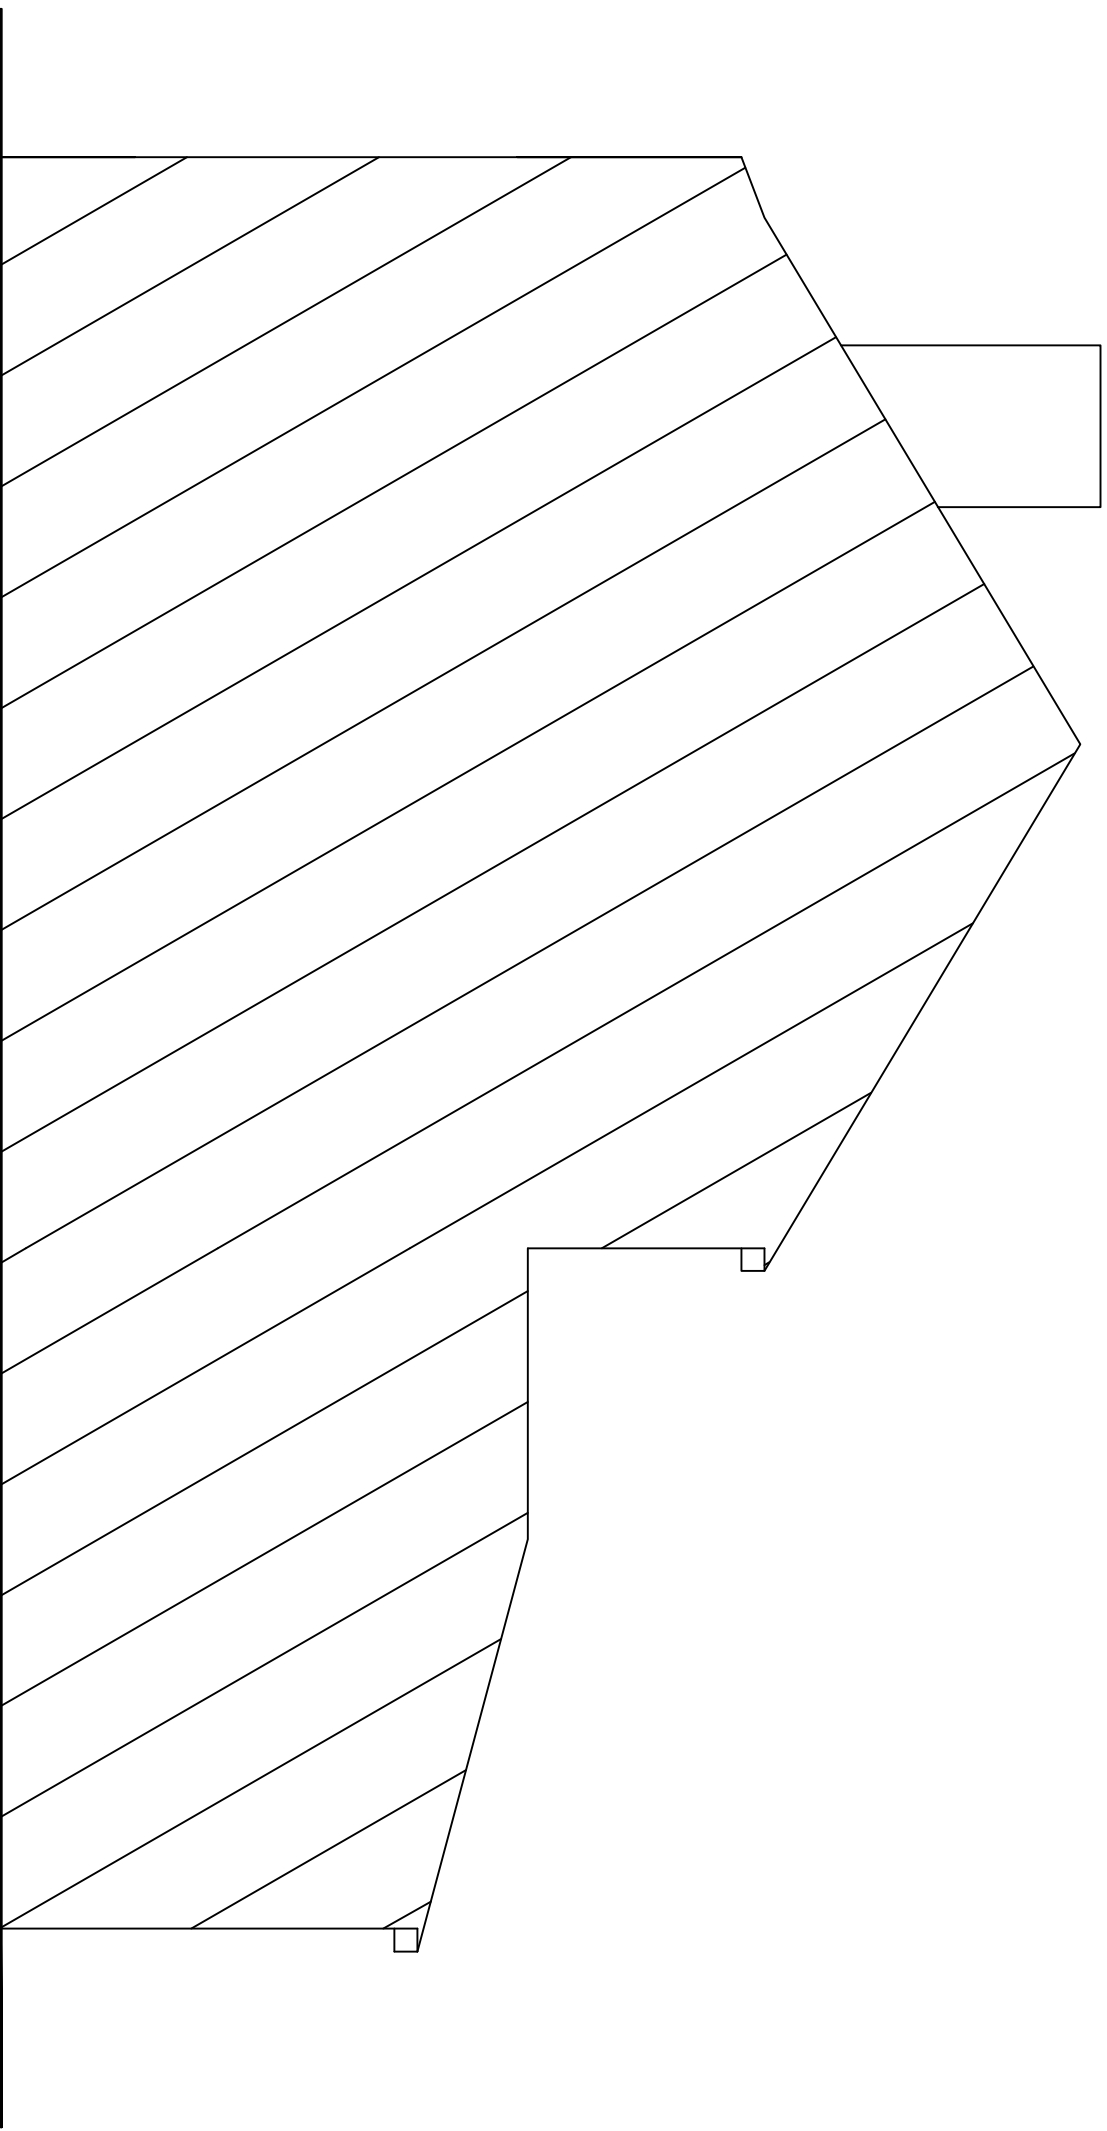

Proposed Side Elevation

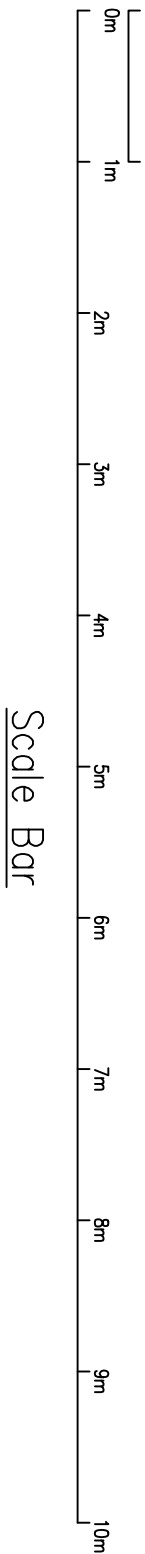

Client			
Ms. L. McNaboe			
Project Title			
26 Bradenham Avenue Welling, Kent DA16			
Drawing Title			
Proposed Elevations			
Drawn by:	JLD	Scale:	1:50
Designed by:	JLD	Checked by:	CLIENT
File Ref.:	CLIENT		
Drawing No.	BRAD/03	Rev.	A