




Existing Front Elevation

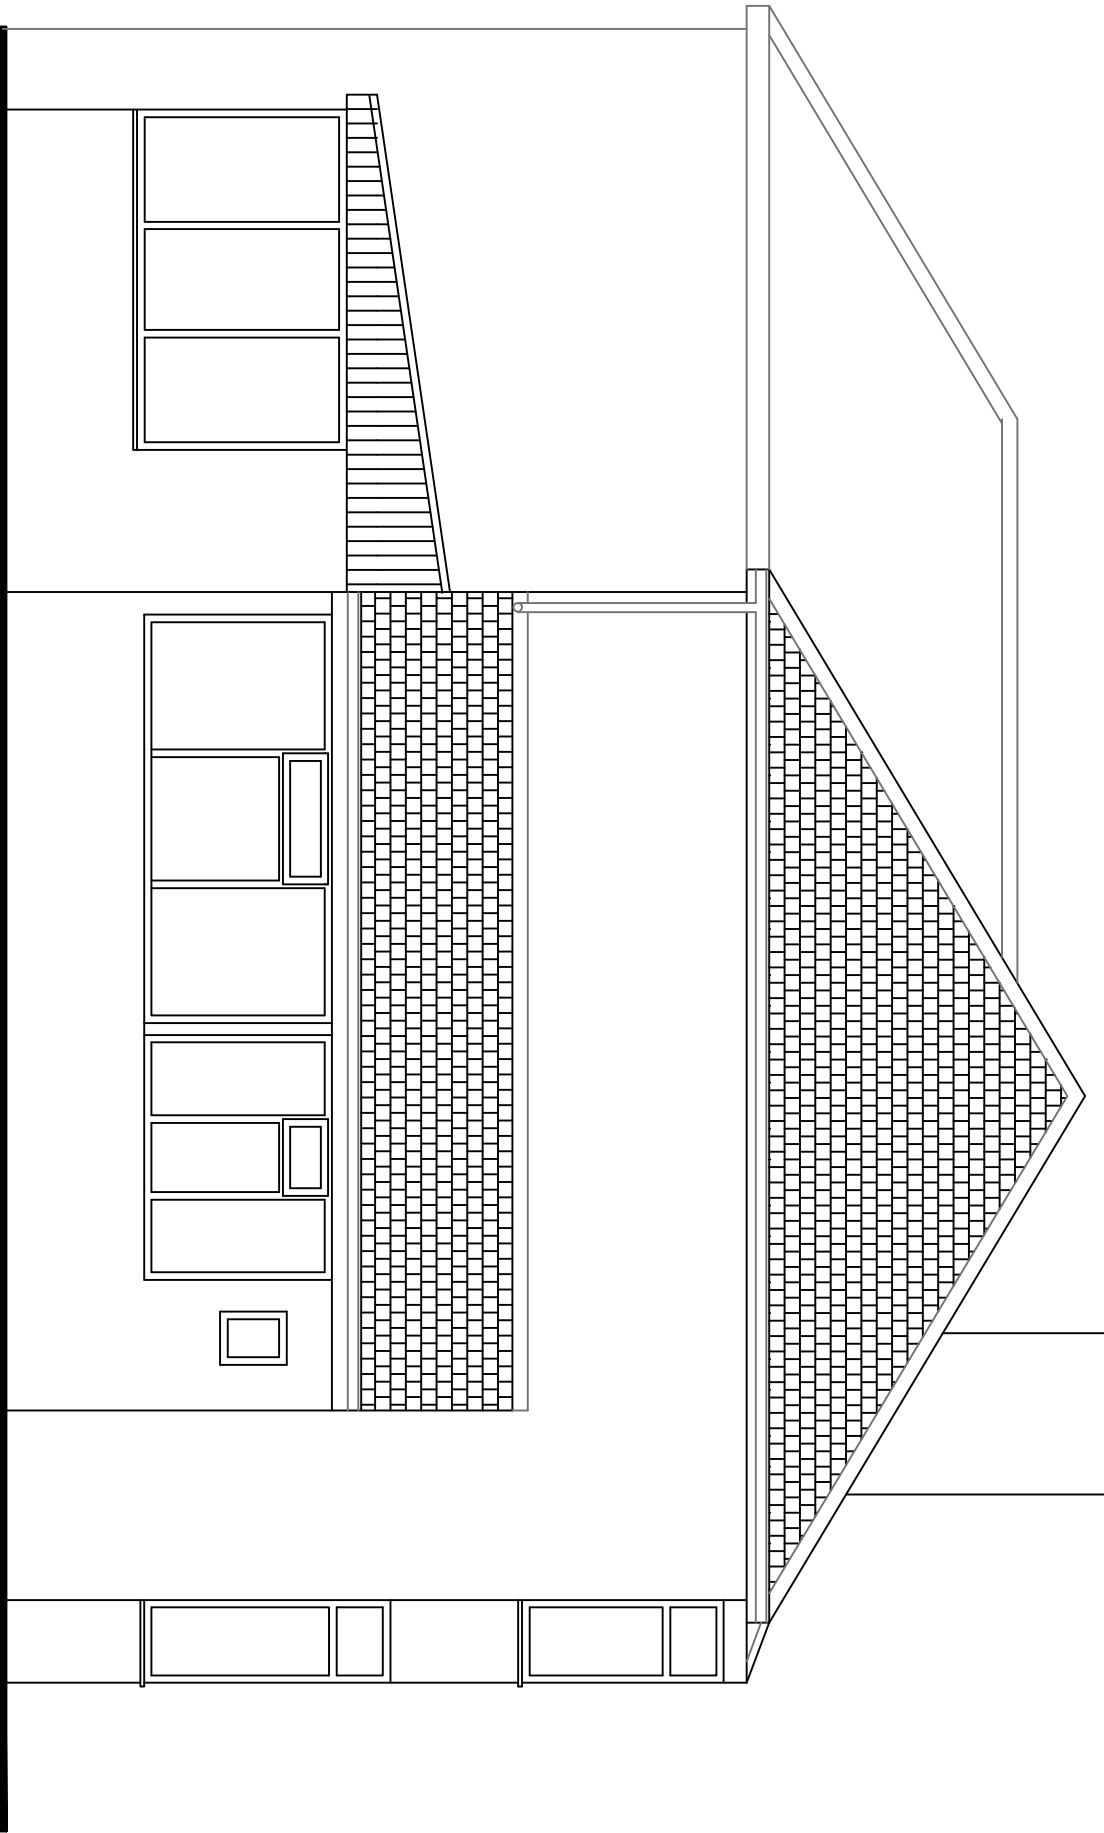


Existing Side Elevation

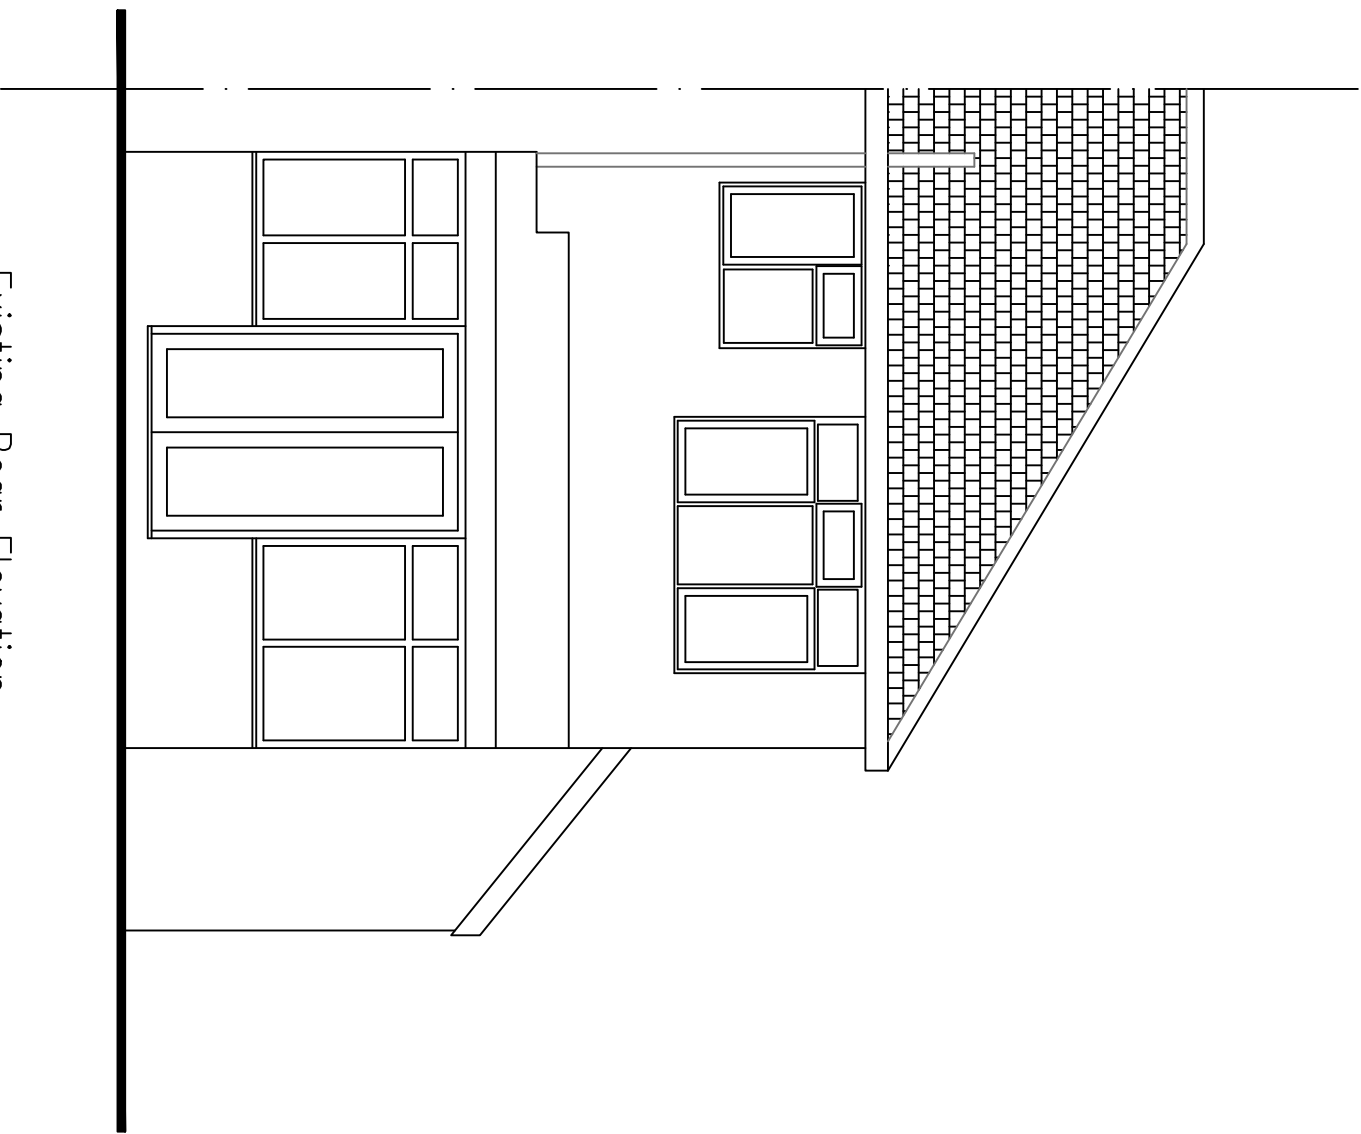

Existing Rear Elevation

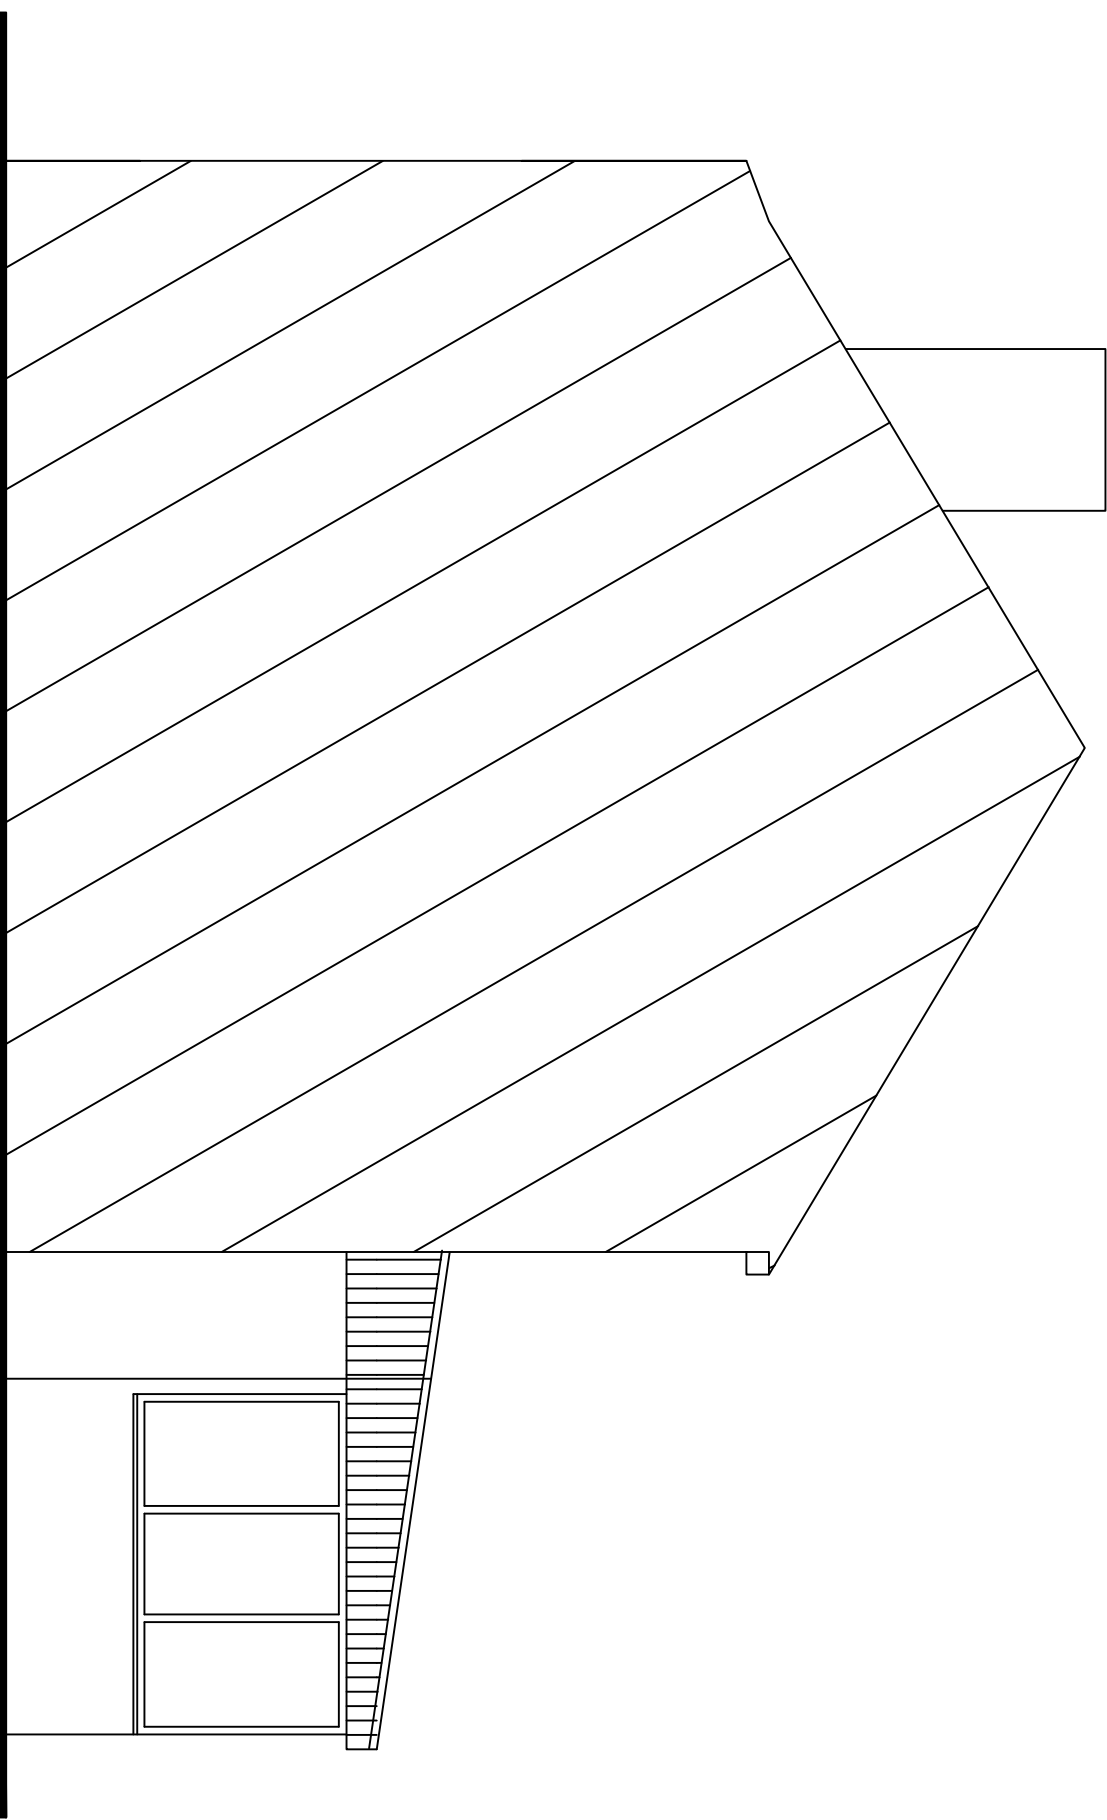

Existing Side Elevation

 

Scale Bar

Client			
Ms. L. McNaboe			
Project Title			
26 Brodenham Avenue Welling, Kent DA16			
Drawing Title			
Existing Elevations			
Drawn by:	JJD	Scale:	1:50
Designed by:	JJD	Checked by:	CLIENT
File Ref.:		Approved by:	CLIENT
Drawing No.	BRAD/02		Rev.
			A